


FRONT - RIGHT ISOMETRIC VIEW

REAR-LEFT ISOMETRIC VIEW

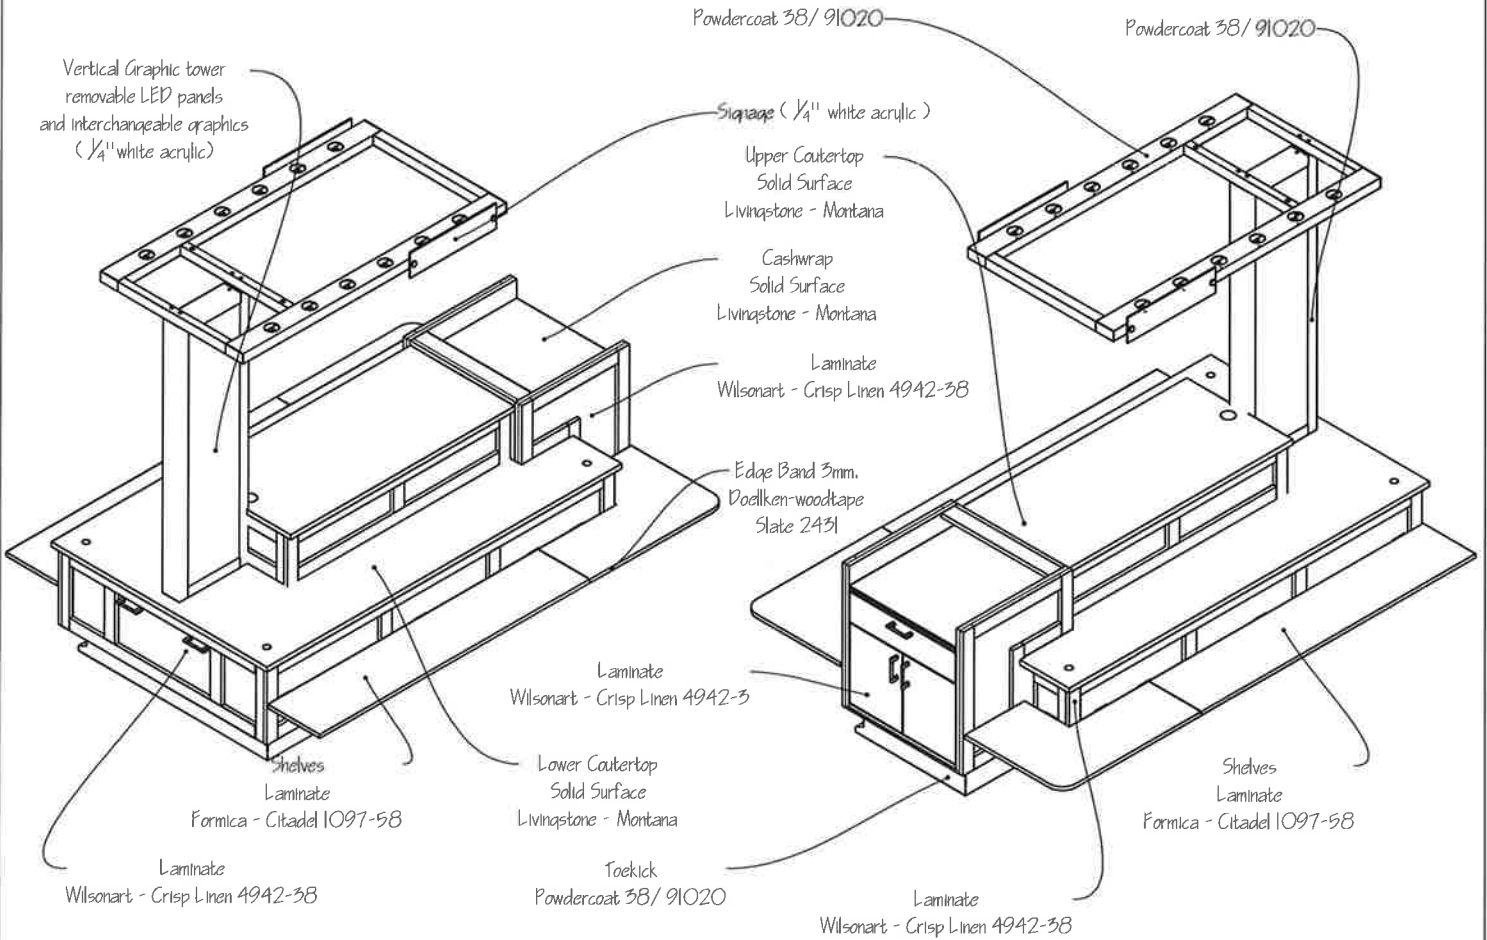

creations
GLOBAL • RETAIL

Notes:
Units precision: 1/4"


Project:
Fashion Outlets of Chicago
Shop Drawings

Job No.:
1 / 1
Drawing:
2D

Drawn by: LS | Checked by: A.G. | Scales: As noted | Date: 04/09/2012 | Revision: 1st | Pages: 1 of 8

All Rights Reserved. Reproduction, adaptation, translation, or alteration of this document or products contained within document without written permission of Creations Global Retail is prohibited, except as allowed under the copyright law. This document may not be transmitted in any form whatsoever without prior written consent of Creations Global Retail. All designs, concepts, and renderings remain the sole property of Creations Global Retail and may not be published in any form © 2012


PLAN VIEW

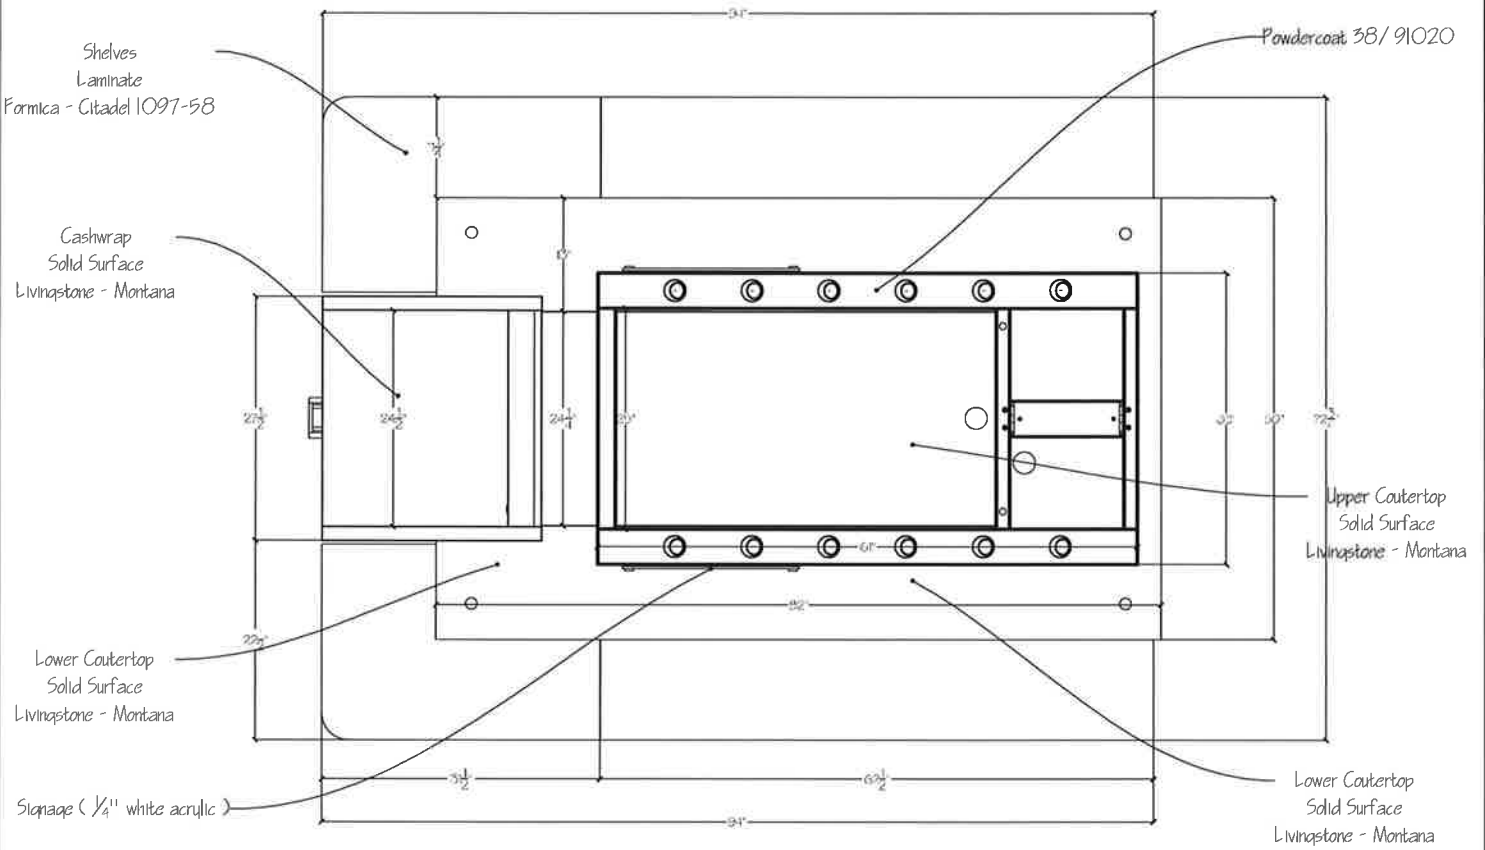

	<p>Notes:</p> <ul style="list-style-type: none"> • • • • 	<p>Project:</p> <p style="text-align: center;">Fashion Outlets of Chicago</p> <p style="text-align: center;">Shop Drawings</p>	<p>Job No:</p> <p style="text-align: center;">1 / 1</p>	<p>Drawing:</p> <p style="text-align: center;">2D</p>
		<p>Drawn by: L.S. Checked by: A.G. Scale: 1:16 Date: 01/05/2012</p>	<p>Revision: 1 of 1</p>	<p>Page: 5 of 8</p>

All Rights Reserved. Reproduction, adaptation, translation, or alteration of this document to produce another document without written permission of Creations Global Retail is prohibited, except as allowed under the copyright law. This document may not be transmitted in any form whatsoever without prior written consent of Creations Global Retail. All designs, concepts, and renderings remain the sole property of Creations Global Retail and may not be applied to any form © 2012

FRONT ELEVATION (cashwrap)

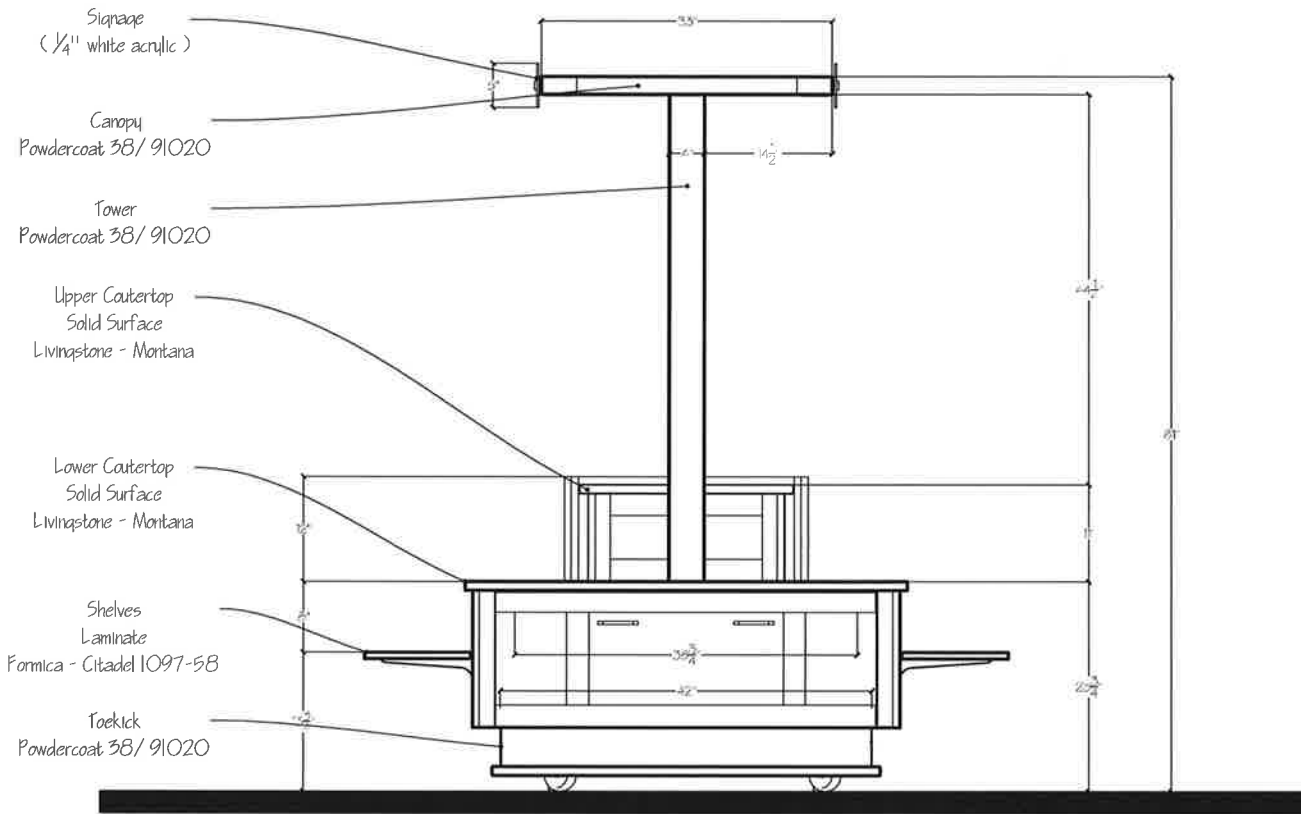


creations
GLOBAL • RETAIL

Notes:
Units: precisions: 0' 0 1/4"

Project: Fashion Outlets of Chicago		Job No.: 1 / 1	Drawing: 2D
<i>Shop Drawings</i>			
Drawn by: L.S.	Checked by: A.G.	Scale: 1 : 1/8	Date: 04/05/2015
Revisions: 1 of 1	Pages: 4 of 8		

All Rights Reserved. Reproduction, adaptation, translation, or alteration of this document or products contained within this document without written permission of Creations Global Retail is prohibited, except as allowed under the copyright law. This document may not be retransmitted in any form whatsoever without prior written consent of Creations Global Retail. All designs, concepts, and rendering remain the sole property of Creations Global Retail and may not be published in any form © 2015

REAR ELEVATION

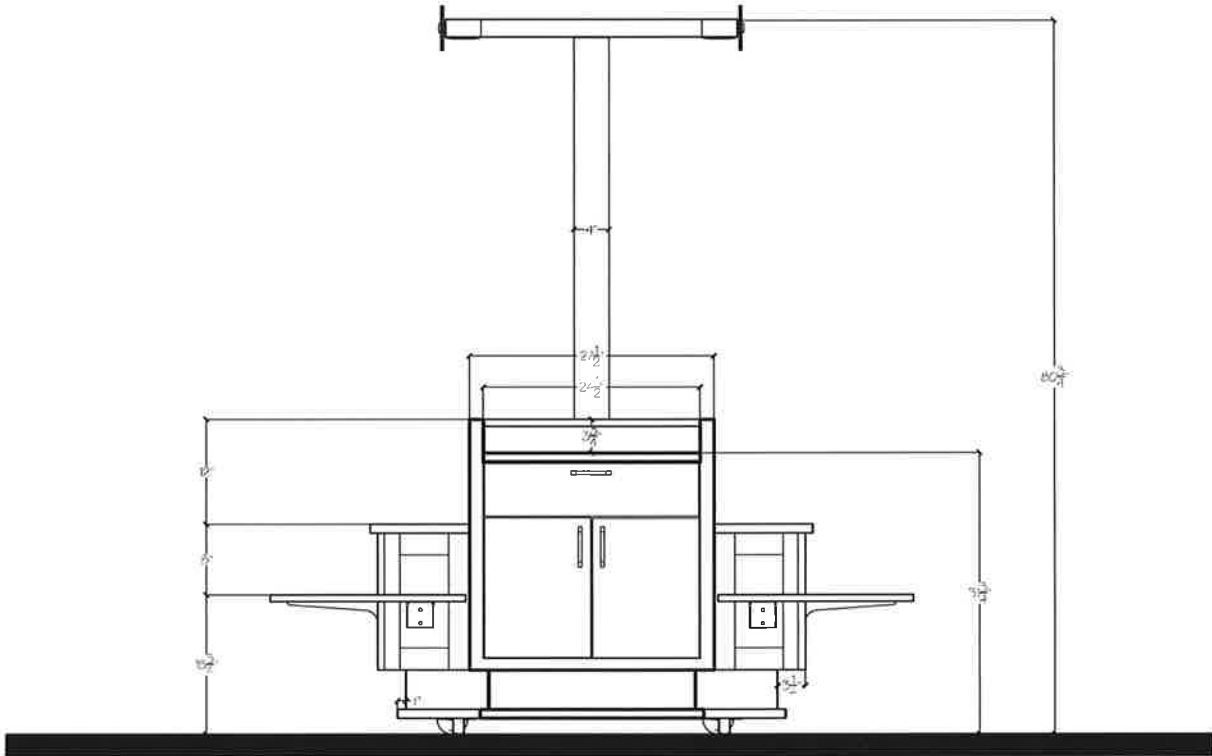

creations
GLOBAL RETAIL

Notes:
Units precision: 0' 0 1/4"

Project:
Fashion Outlets of Chicago
Shop Drawings


Job No.:
1 / 1

Drawing:
2D

Drawn by:	LS	Checked by:	A. G. Saper	Scale:	1:16	Date:	04/05/2012	Revision:	1 of 1	Page:	9 of 9
-----------	----	-------------	-------------	--------	------	-------	------------	-----------	--------	-------	--------

All Rights Reserved. Reproduction, adaptation, translation, or alteration of this document in products contained within document without written permission of Creations Global Retail is prohibited, except as allowed under the copyright laws. This document may not be transmitted in any form whatsoever without prior written consent of Creations Global Retail. All designs, concepts, and renderings remain the sole property of Creations Global Retail and may not be duplicated in any form ©2012

LEFT ELEVATION

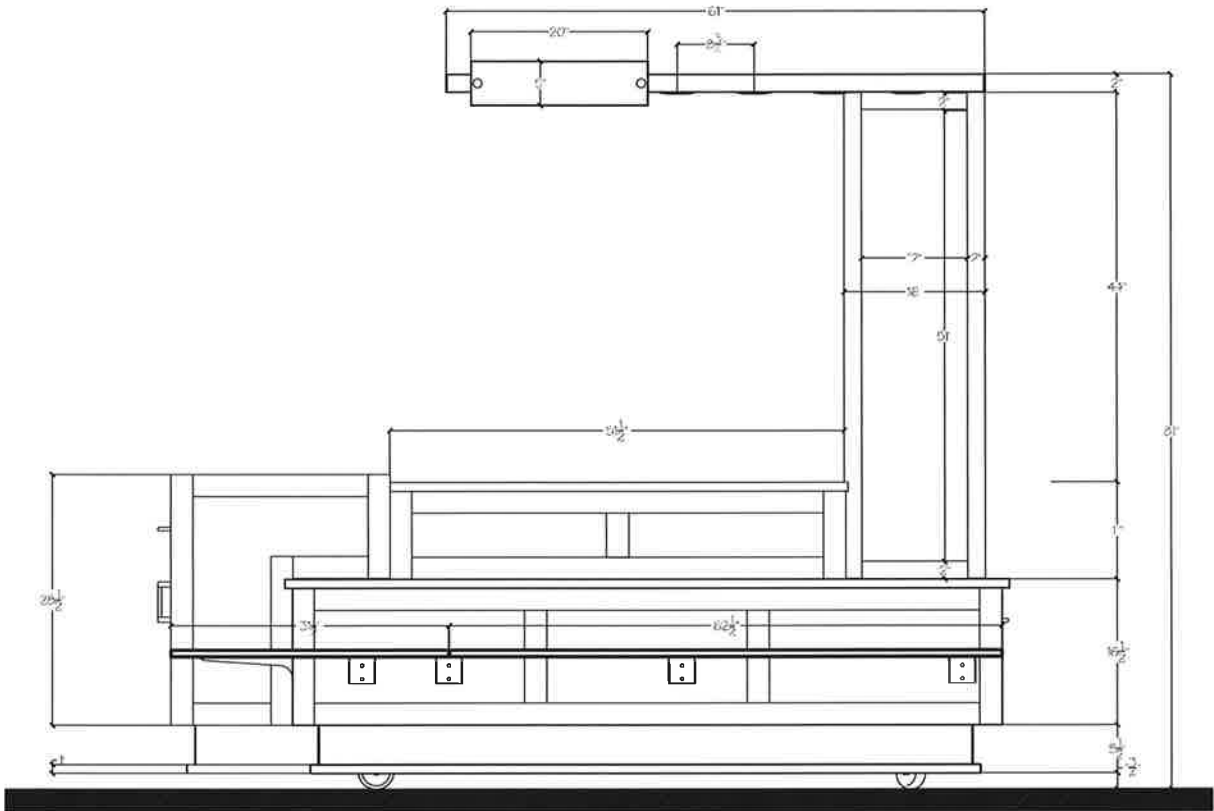


creations
GLOBAL RETAIL

Notes:
Units precision: 0' 0 1/4"

Project: Fashion Outlets of Chicago			Job No: 1 / 1	Drawings: 2D
Shop Drawings				
Drawn by: L.S.	Checked by: A.G.	Scale: 1 : 1/4"	Date: 04/05/2012	Revision: 1 of 1
Page: 6 of 8				

All Rights Reserved. Reproduction, adaptation, translation, or alteration of this document or products contained within this document without written permission of Creations Global Retail is prohibited, except as allowed under the copyright law. This document may not be transmitted in any form whatsoever without prior written consent of Creations Global Retail. All designs, concepts, and renderings remain the sole property of Creations Global Retail and may not be duplicated in any form © 2012

ISOMETRIC VIEW

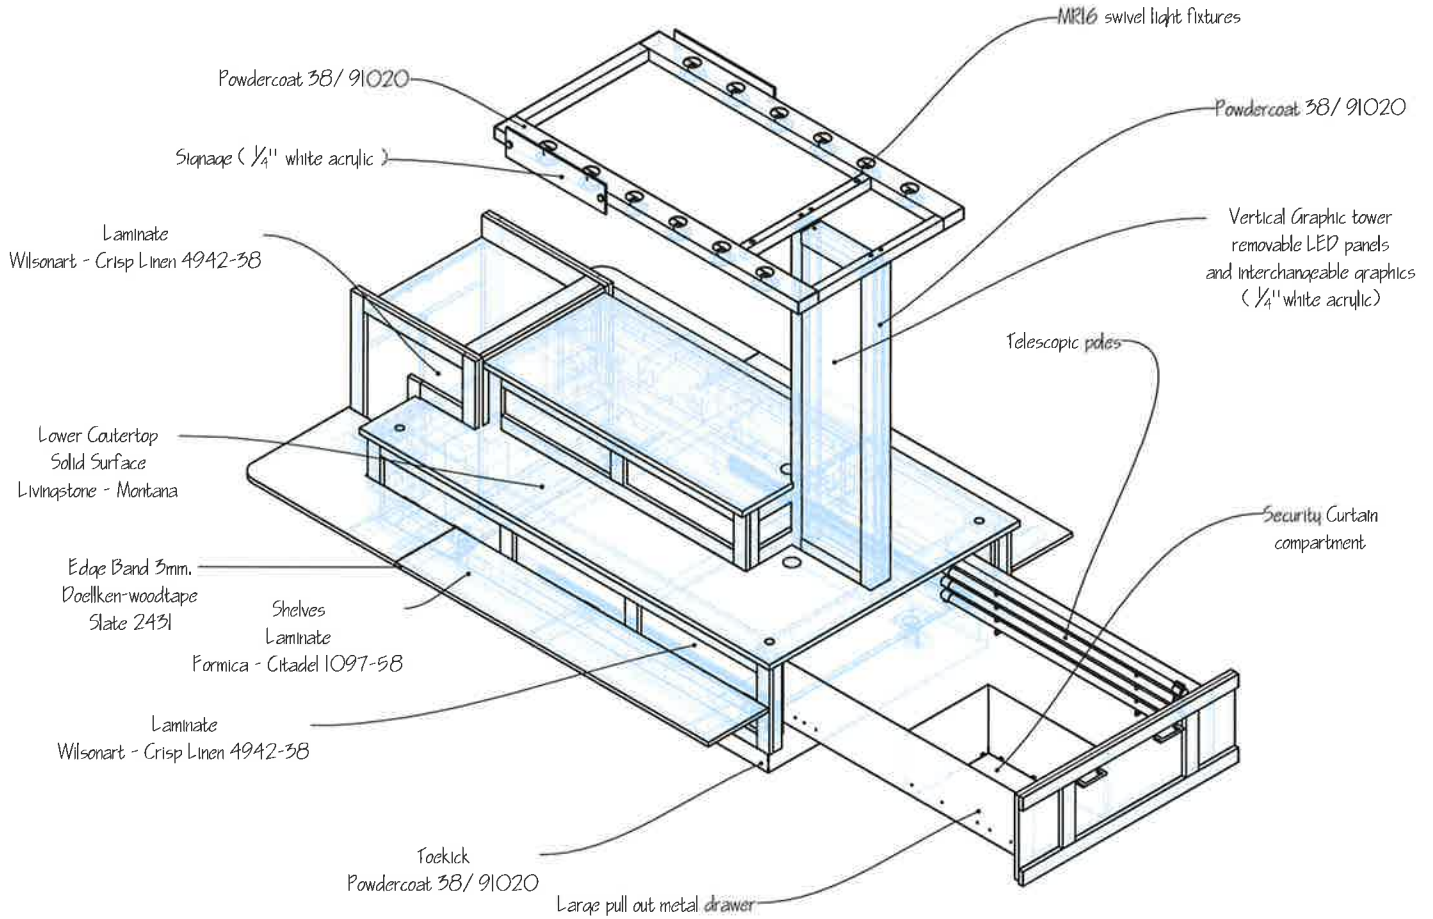


creations
GLOBAL RETAIL

Notes:
Units precision: 0' 0 1/4"

Project:		Job No.:		Drawings:	
Fashion Outlets of Chicago		1 / 1		2D	
Shop Drawings					
Drawn by:	LS	Checked by:	A. G.	Scale:	1 : 20
Date:	04/05/2012	Revision:	1 of 1	Page:	7 of 8

All Rights Reserved. Reproduction, adaptation, translation, or alteration of this document or products contained within document without written permission of Creations Global Retail is prohibited, except as allowed under the copyright laws. This document may not be transmitted in any form whatsoever without prior written consent of Creations Global Retail. All designs, concepts, and renderings herein the sole property of Creations Global Retail and may not be duplicated in any form © 2012

FRONT - RIGHT ISOMETRIC VIEW

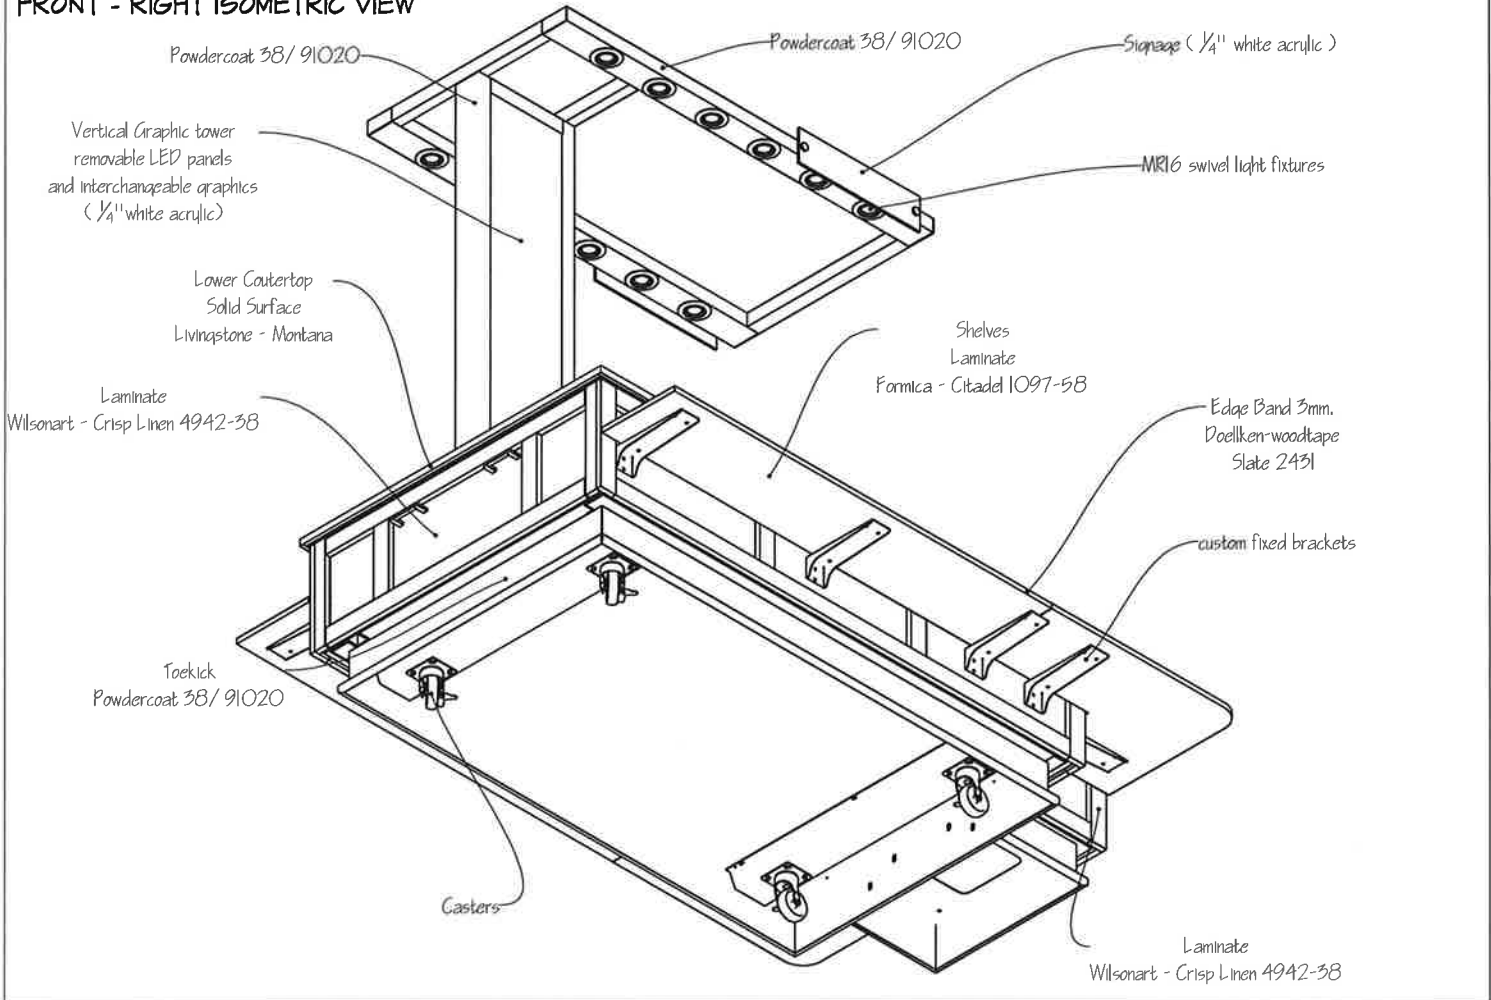

creations
GLOBAL RETAIL

Notes:
Units precision: 0' 0 1/4"

Project:		Job No.:		Drawings:	
Fashion Outlets of Chicago		1 / 1		2D	
Shop Drawings					
Drawn by:	LS	Checked by:	A.G.	Scale:	NO SCALE
Date:	04/05/2012	Revision:	1 of 1	Page:	0 of 0

All Rights Reserved. Reproduction, adaptation, translation, or alteration of this document or products contained within document without written permission of Creations Global Retail is prohibited, except as allowed under the copyright laws. This document may not be transmitted in any form whatsoever without prior written consent of Creations Global Retail. All designs, concepts, and renderings remain the sole property of Creations Global Retail and may not be replicated in any form © 2012