




PLAN 1 PLAN @ COUNTERTOP  
SCALE: 3/4"=1'-0"

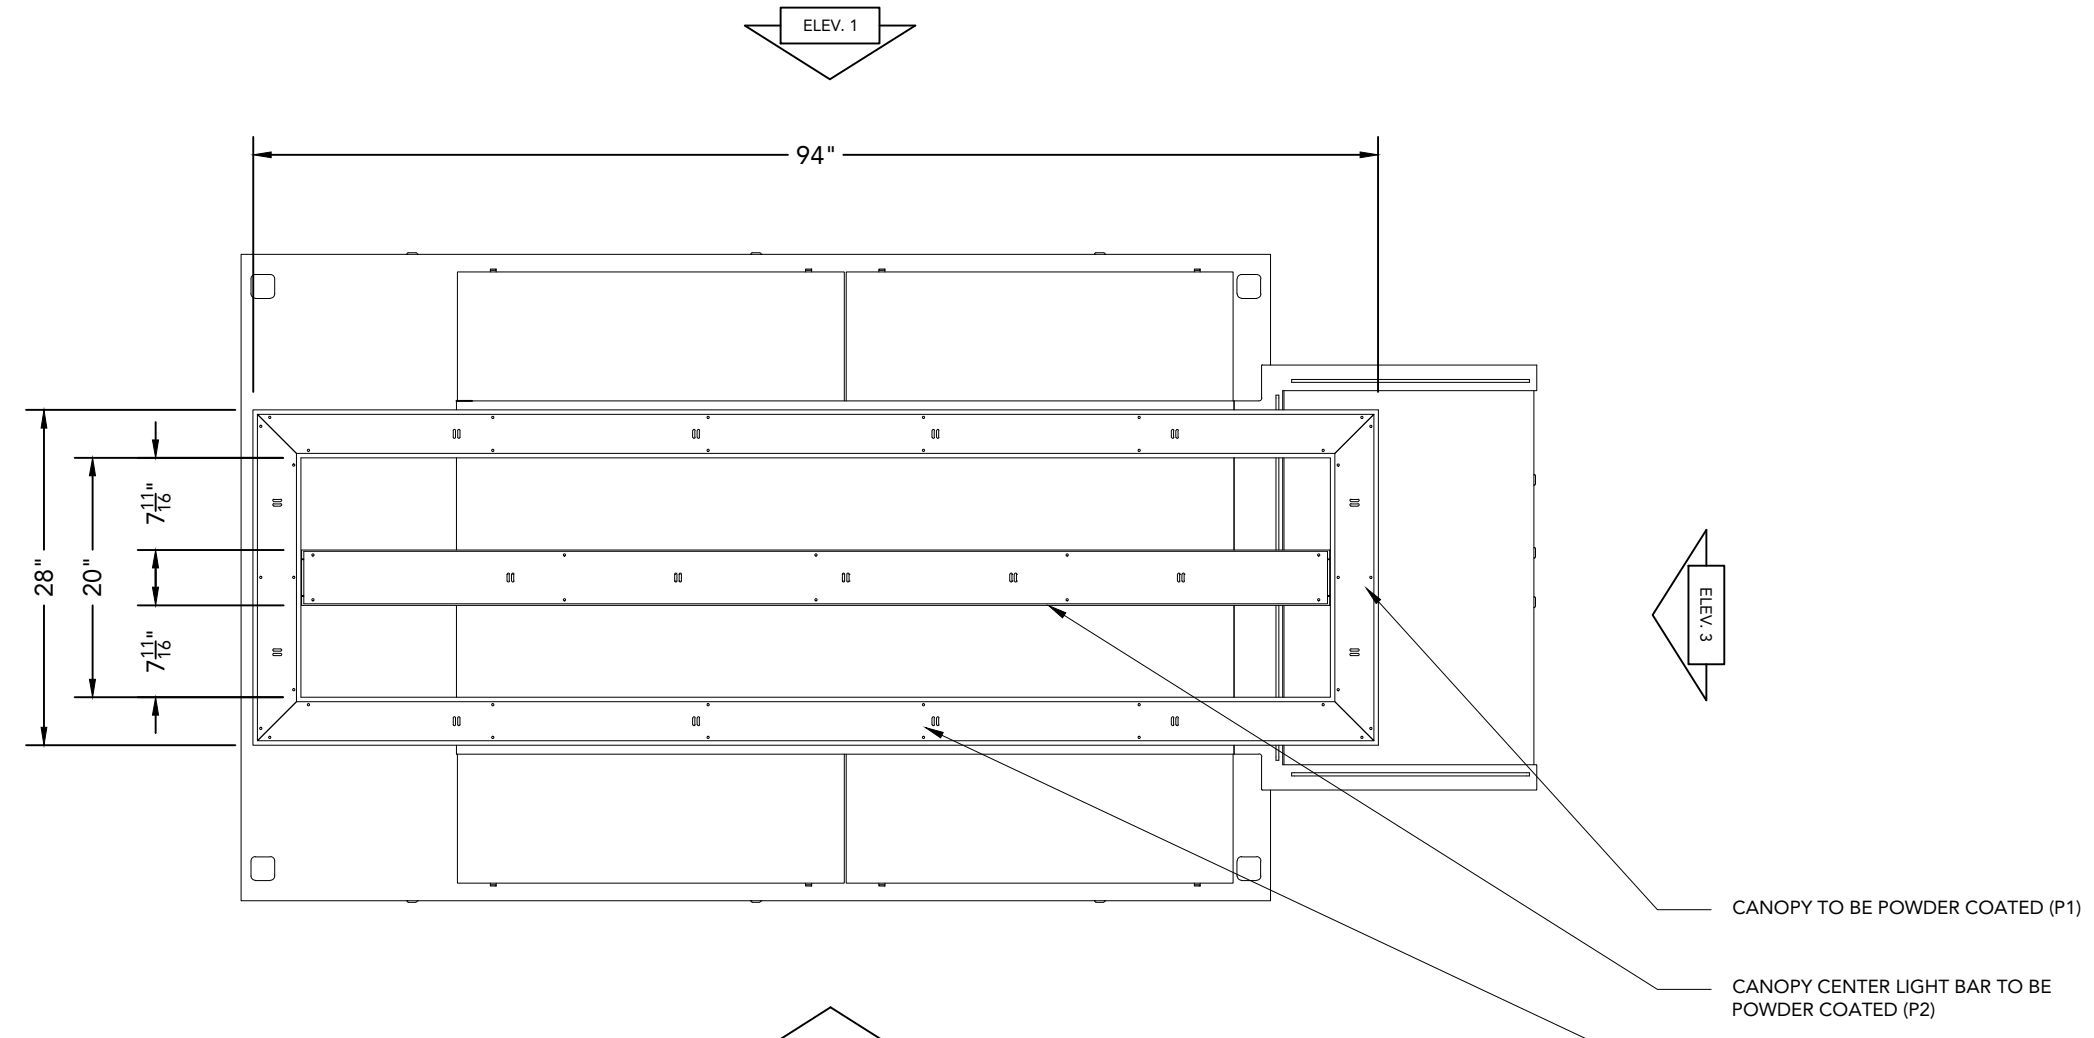


PLAN 2 PLAN @ CANOPY  
SCALE: 3/4"=1'-0"

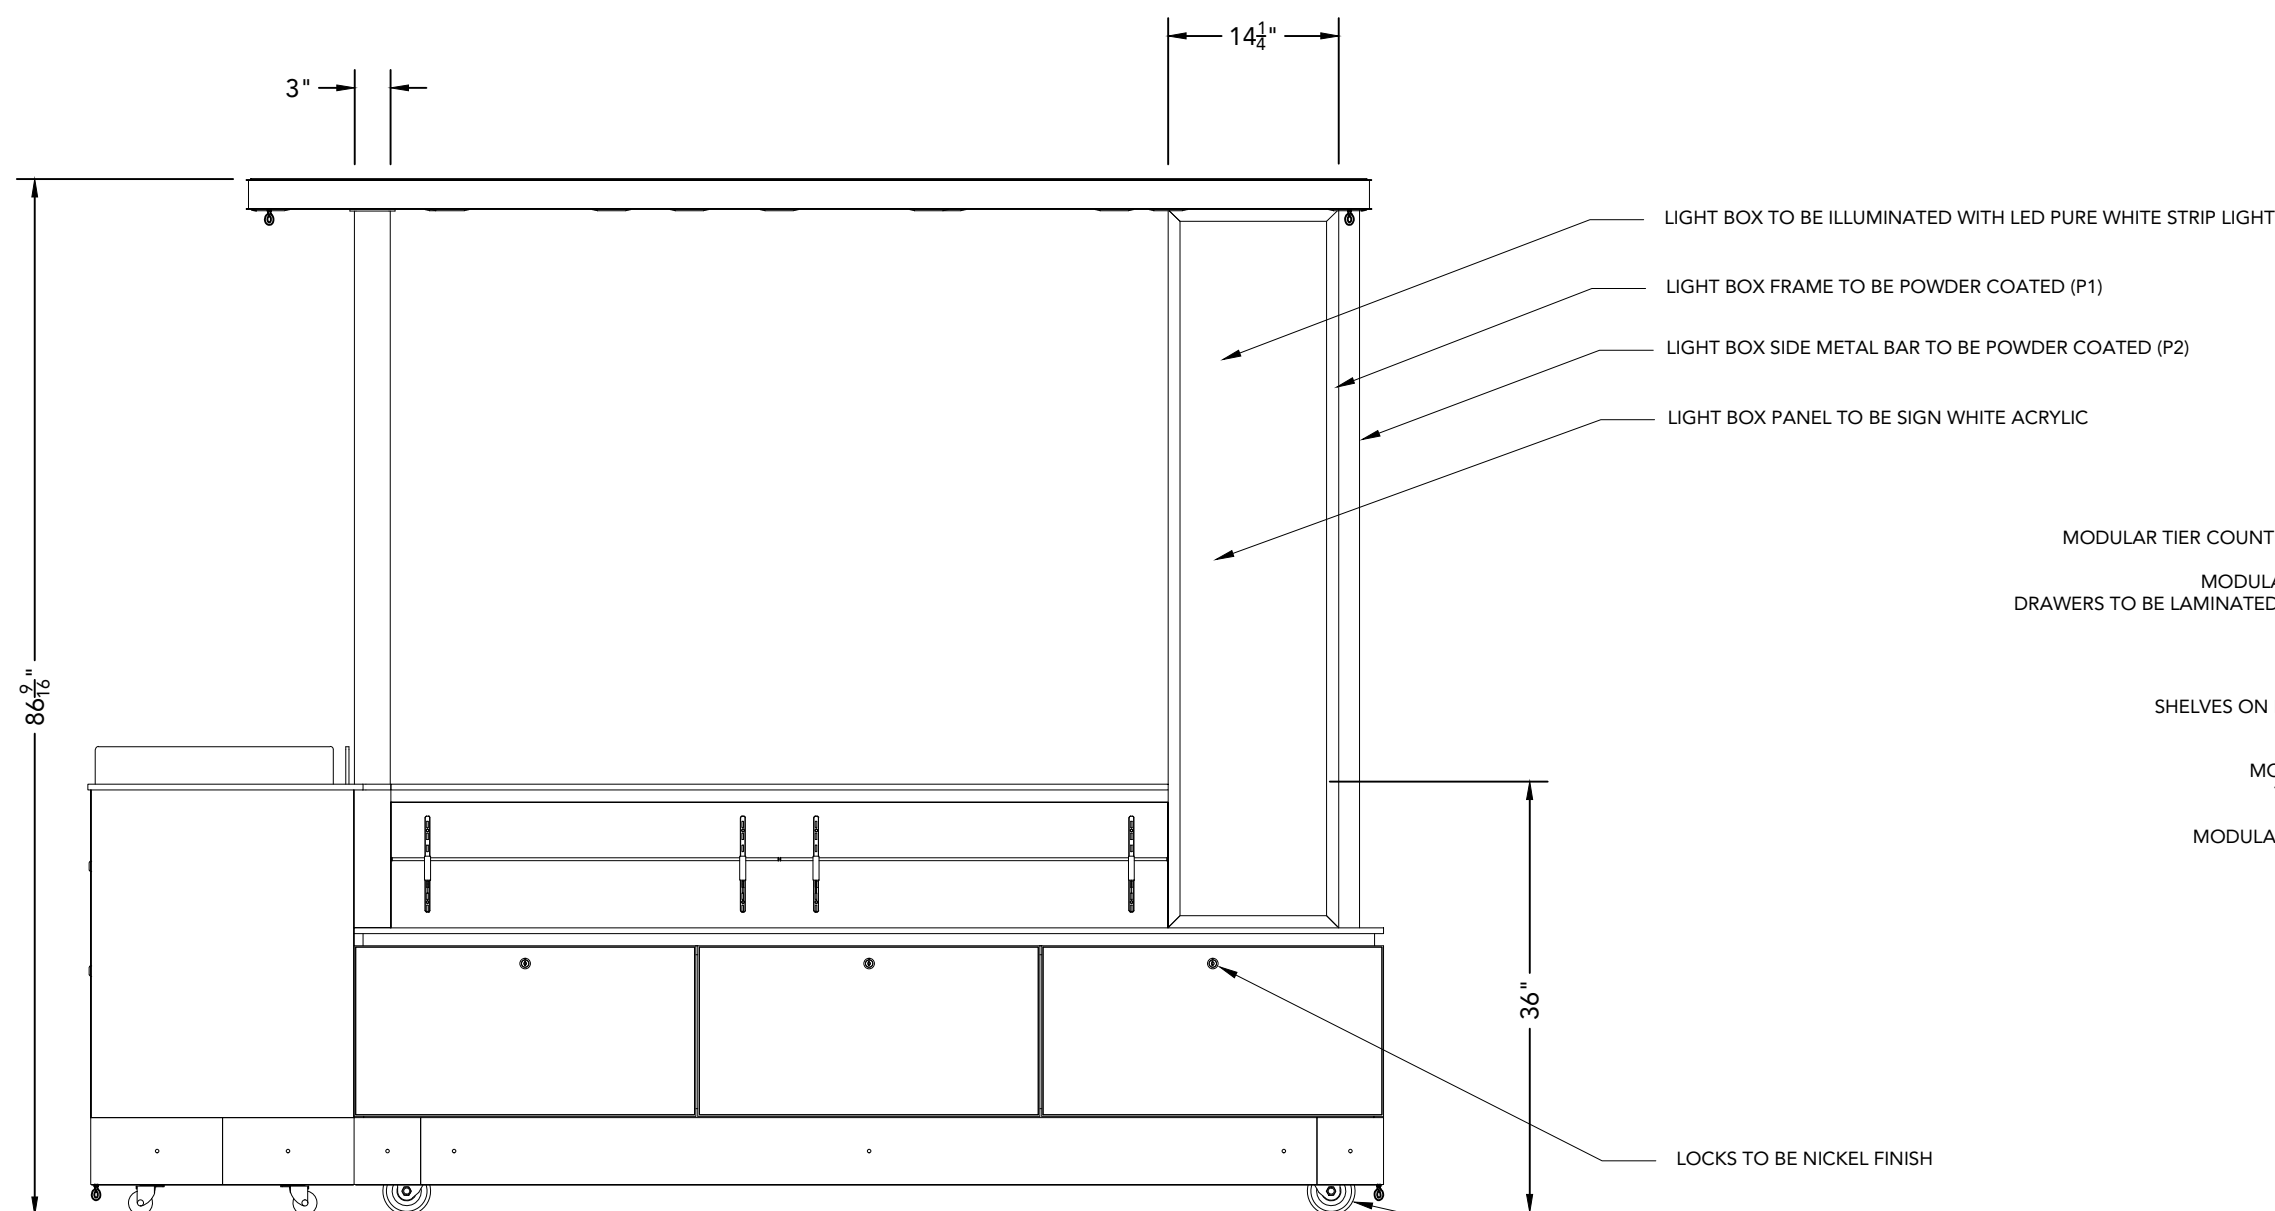



ELEV 1 REAR ELEVATION  
SCALE: 3/4"=1'-0"

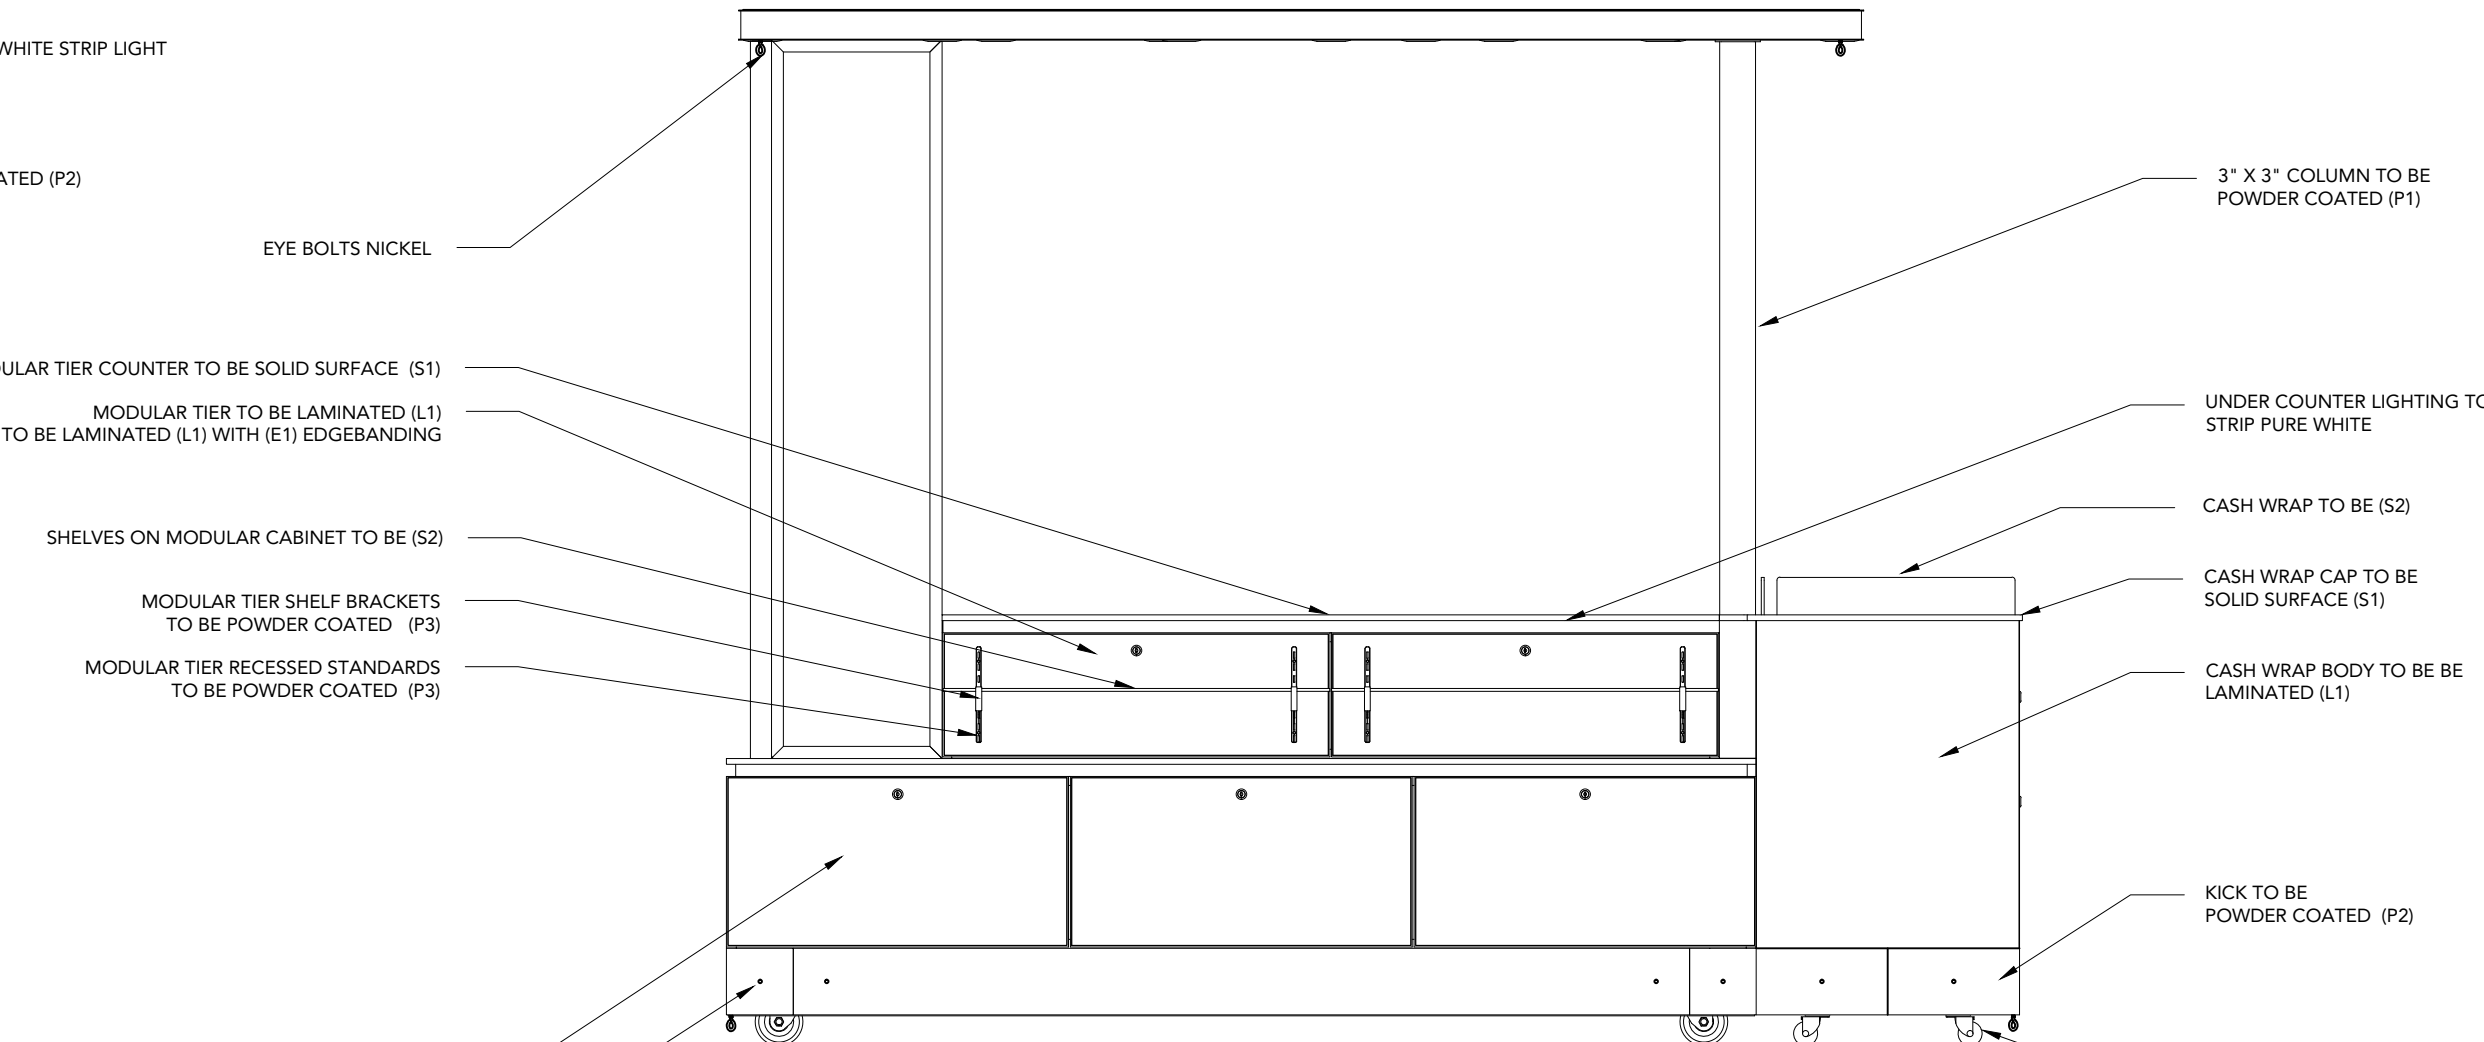

ELEV 2 FRONT ELEVATION  
SCALE: 3/4"=1'-0"

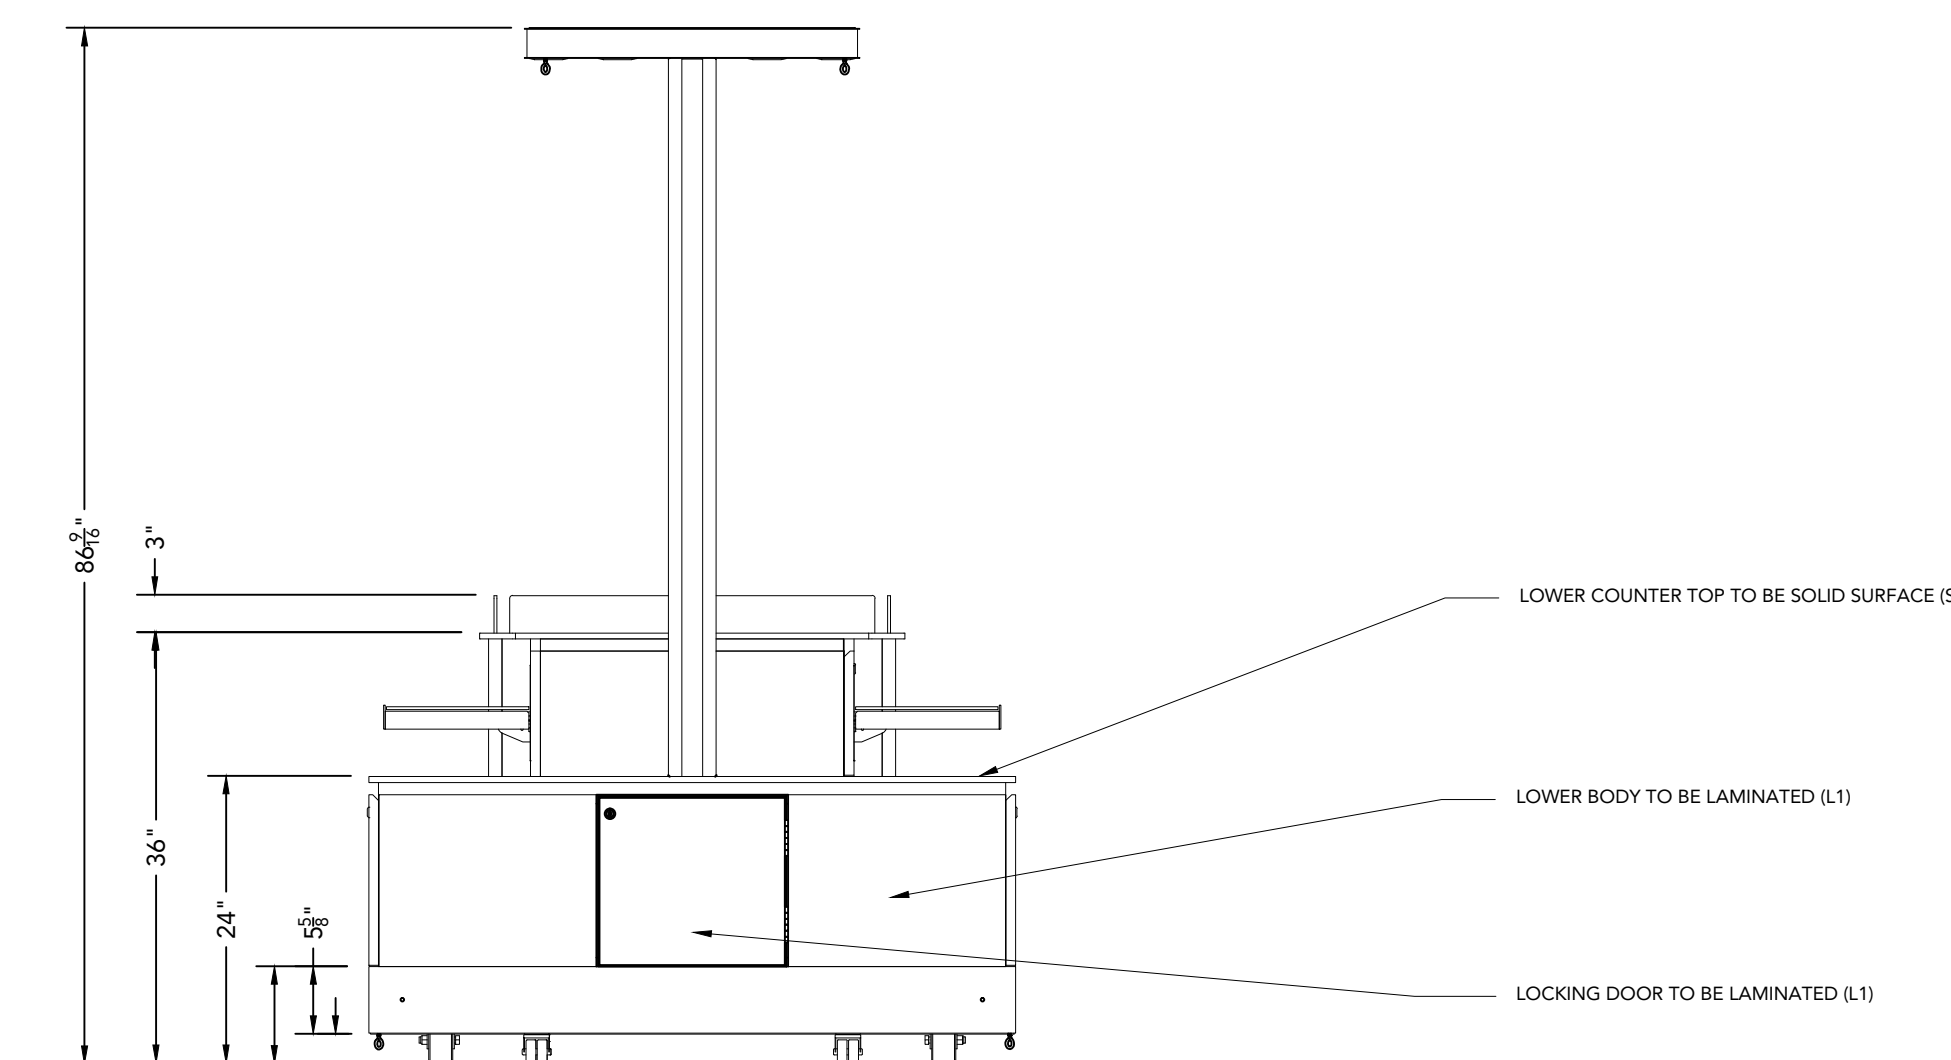

ELEV 4 END ELEVATION  
SCALE: 3/4"=1'-0"

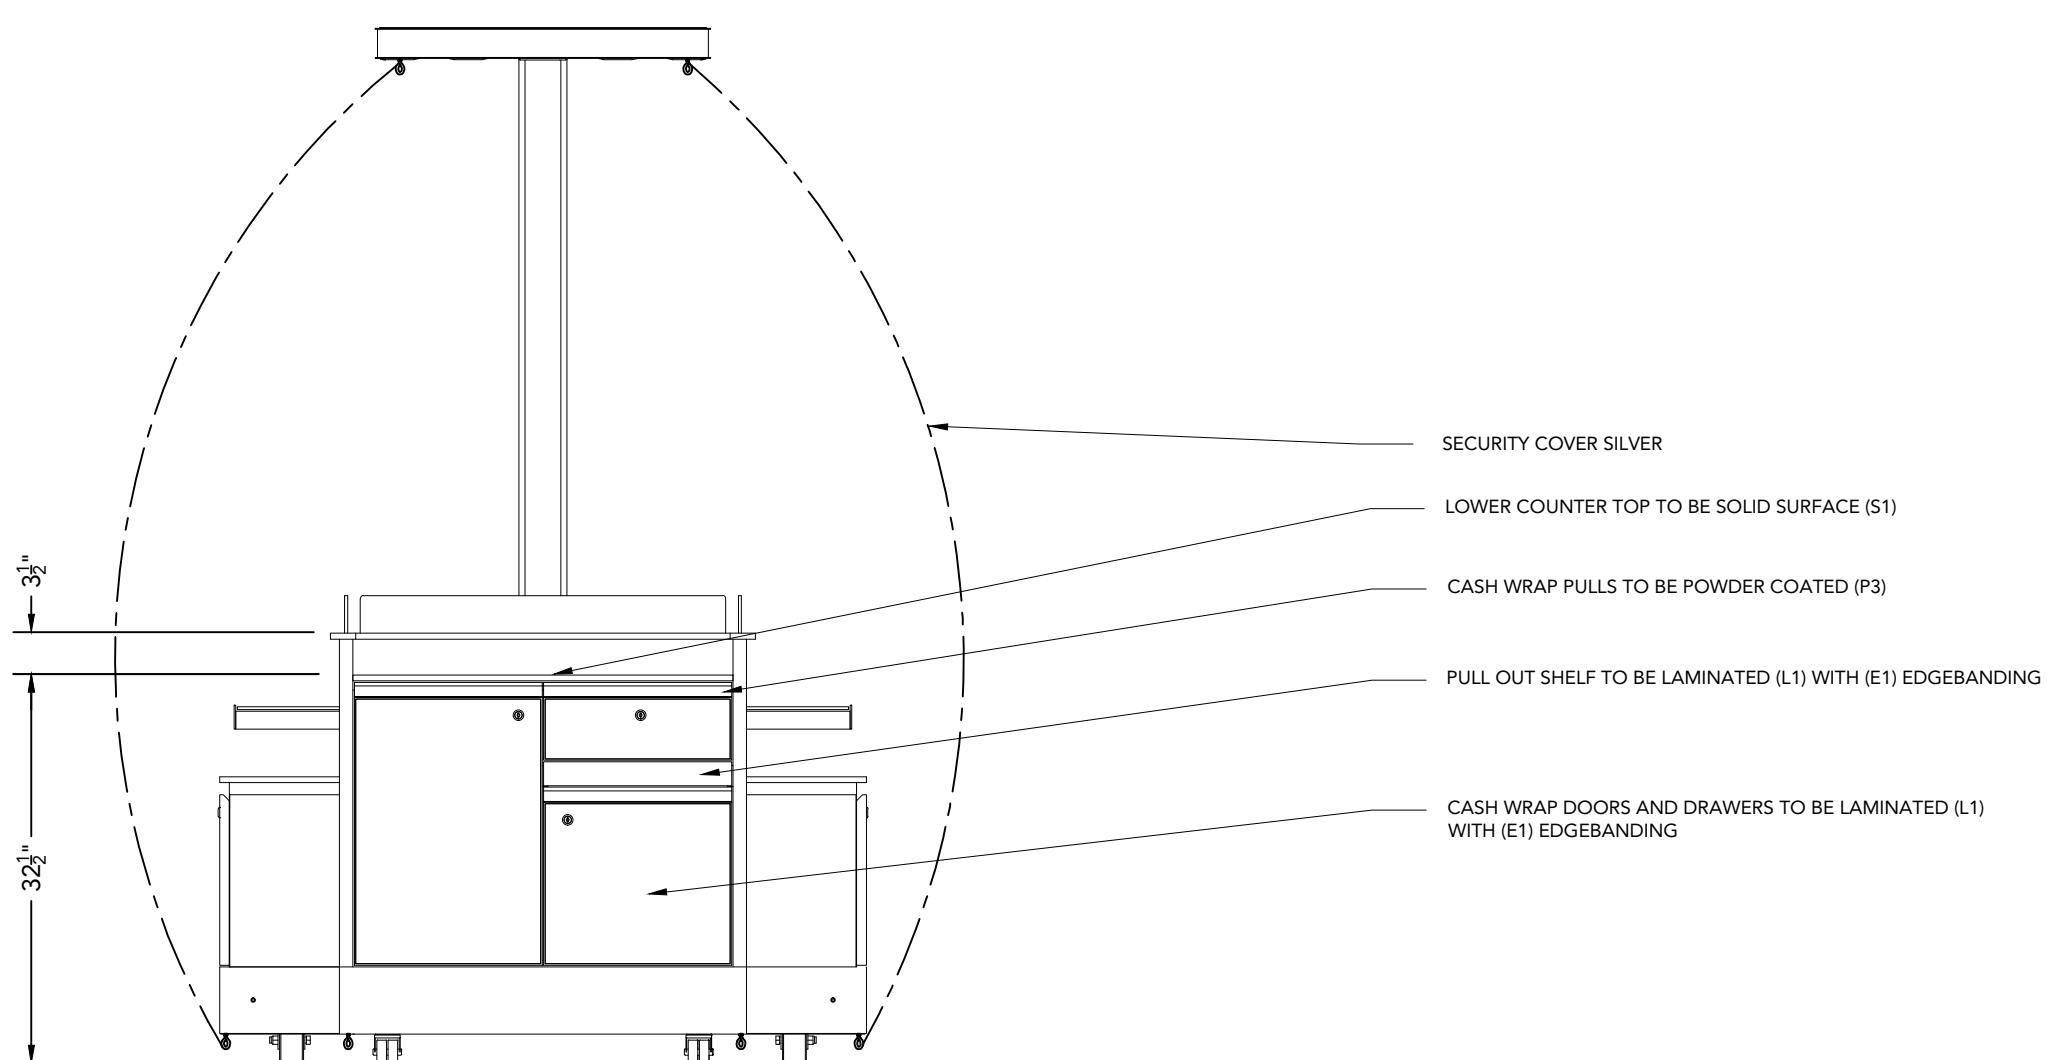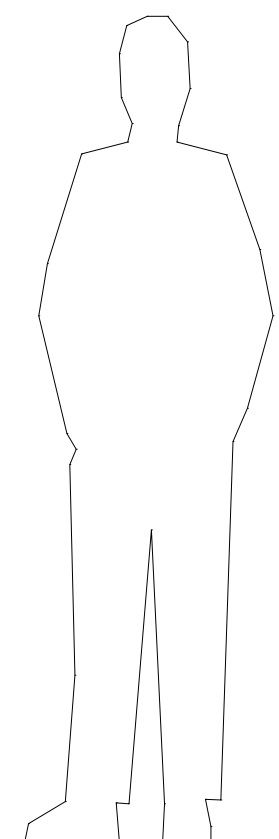

ELEV 3 CASH STAND ELEVATION  
SCALE: 3/4"=1'-0"

REVISIONS				
ZONE	REV	DESCRIPTION	DATE	EDIT BY
LABEL	PRODUCT	DESCRIPTION		
P1	POWDER COAT	IRON GLIMMER P15 49/80180		
P2	POWDER COAT	IRON GLIMMER P7 49/80190		
P3	POWDER COAT	RAL COPPER BROWN RAL8004		
L1	LAMINATE	WILSONART BILTMORE CHERRY 7924K-07		
E1	EDGE BANDING	REHAU BILTMORE CHEERY 7924 3MM		
S1	SOLID SURFACE	LIVINGSTONE MERIDIAN		
S2	GLASS	1/4" SATEN GLASS		
S3	GLASS	1/4" CLEAR		

FINISH SCHEDULE					
SUB-ASSEMBLY	DESIGNATION	DESCRIPTION	BRAND	MATERIAL	
				COLOR	NUMBER
BASE UNIT	KICK BASE	P2			
	BOLTS	STANDARD			
	BODY - MODULAR TIER	L1			
	BODY - LOWER & RECESS	L1			
	BODY - LOWER DRAWERS	L1			
	BODY - CASH WRAP	L1			
	BODY - CASH WRAP UPPER BAND	L1			
	BODY - CASH WRAP PULL-OUT SHELF	L1			
	COUNTER - MODULAR TIER	S1			
	COUNTER - LOWER	S1			
	COUNTER - CASH WRAP	S1			
	CASH WRAP CAP	S1			
	CASH WRAP GLASS	S2			
	EDGE BANDING - MODULAR TIER	E1			
	EDGE BANDING - CASH WRAP	E1			
	EDGE BANDING - CASH WRAP PULL-OUT SHELF	E1			
	EDGE BANDING - LOWER DRAWERS	E1			
	PULLS - CASH WRAP	P3			
	RECESSED STANDARDS - MODULAR TIER	P3			
	GLASS SHELVES	S3			
	SHELVE BRACKETS	P3			
	LOCKS	NICKEL FINISH			
	GROMMETS ELECTRICAL PLASTIC	BEIGE			
	GROMMETS - MERCHANDISER	S1			
	UNDER COUNTER LIGHTS	4000K PURE WHITE LED RIBBON LIGHT			
COLUMN	3"X3" COLUMN	P1			
	LIGHT BOX PANEL	SIGN WHITE ACRYLIC			
	LIGHTING	4000K PURE WHITE LED RIBBON LIGHT			
	LIGHT BOX FRAME	P1			
CANOPY	LIGHT BOX SIDE METAL BAR	P2			
	CANOPY	P1			
	CENTER LIGHT BAR	P2			
	EYE BOLT	STANDARD			
	RECESSED LIGHTING FIXTURE	SILVER			
RECESSED LIGHTING BULB	(17) LED 7W PURE WHITE LIGHT BULB				

JOB NUMBER: R115.3023  
 DATE: 2/4/2015  
 CLIENT: MACERICH  
 PROJECT: DEPTFORD MALL  
 DESIGNER: R.WATKINS  
 DETAILER: J.VASQUEZ  
 PROJECT MANAGER: D.FOWLER  
 QUANTITY: SEE P.O.  
 DRAWING FILE: MACERICH-DEPTFORD MALL\_RMJ


MACERICH  
 DEPTFORD MALL  
 CORPORATE UNIT

This drawing, and the information contained herein, is the property of STAK Design, INC. It may not be reproduced or copied in whole or in part. Any unauthorized use on any other project may be subject to penalty by law.

STAK DESIGN

1540 LUNA ROAD  
 CARROLLTON, TX 75006  
 972.323.0100  
 WWW.STAKDESIGN.COM

merchandising diagram

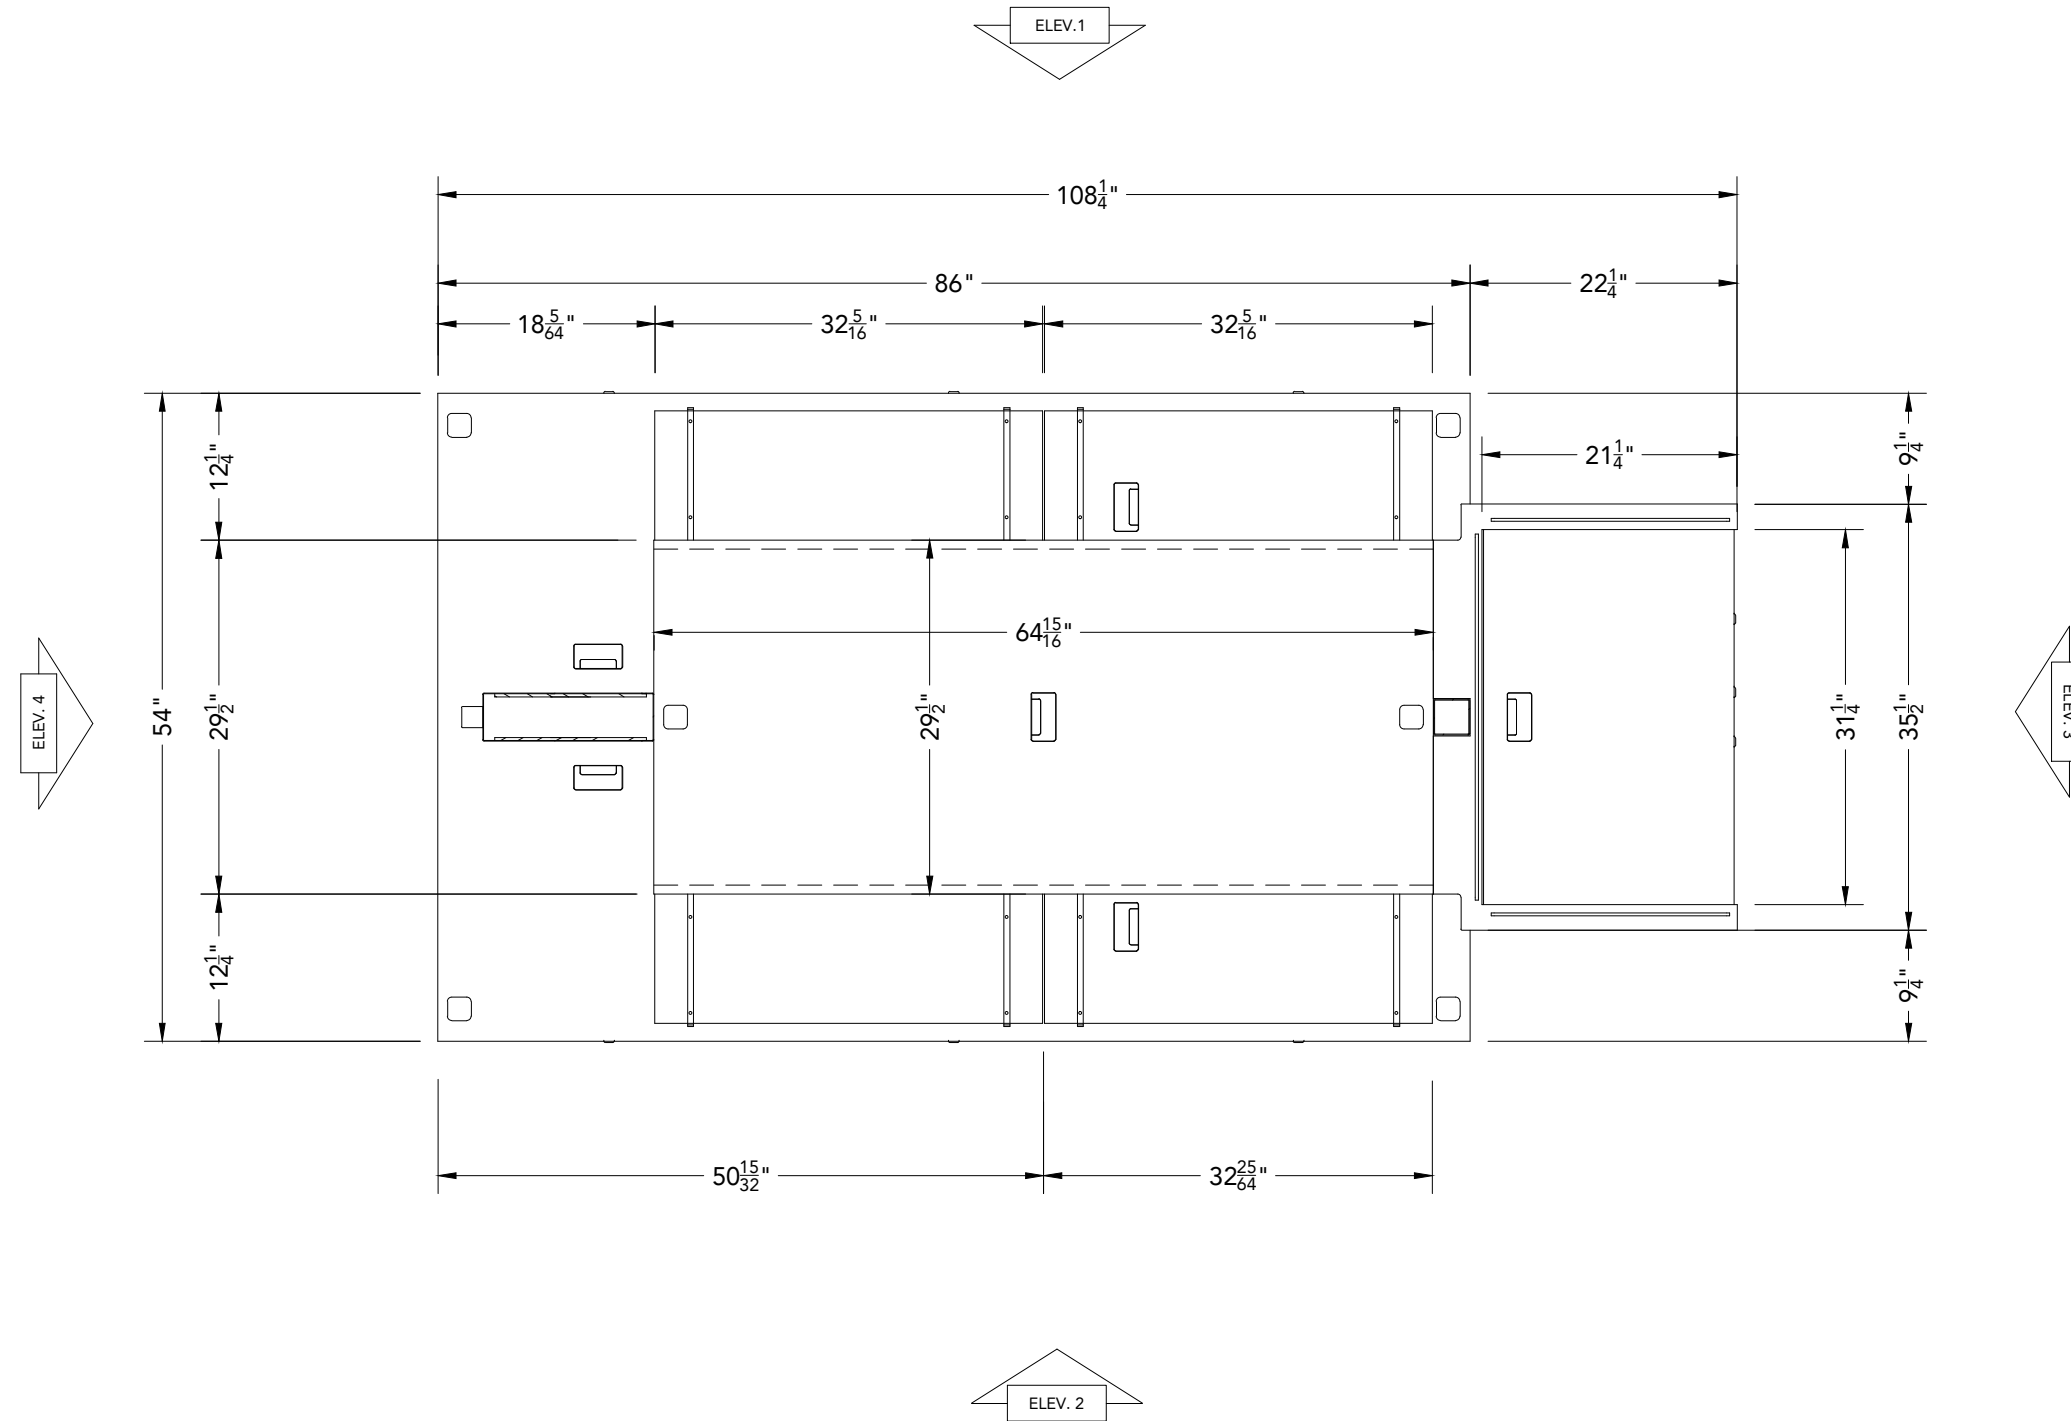

PLAN	PLAN AT COUNTER
1	SCALE: 3/4" = 1'-0"


JOB NUMBER: R115.3023  
 DATE: 2/4/2015  
 CLIENT: MACERICH  
 PROJECT: DEPTFORD MALL  
 DESIGNER: R.WATKINS  
 DETAILER: J.VASQUEZ  
 PROJECT MANAGER: D.FOWLER  
 QUANTITY: SEE P.O.  
 DRAWING FILE: MACERICH-DEPTFORD MALL\_RMU

MACERICH  
 DEPTFORD MALL  
 CORPORATE UNIT


This drawing, and the information contained herein, is the property of STAK Design INC. It may not be reproduced or copied in whole or in part. Any unauthorized use on any other project may be subject to penalty by law.

**STAK DESIGN**

1540 LUNA ROAD  
 CARROLLTON, TX 75006  
 972.323.0100  
 WWW.STAKDESIGN.COM

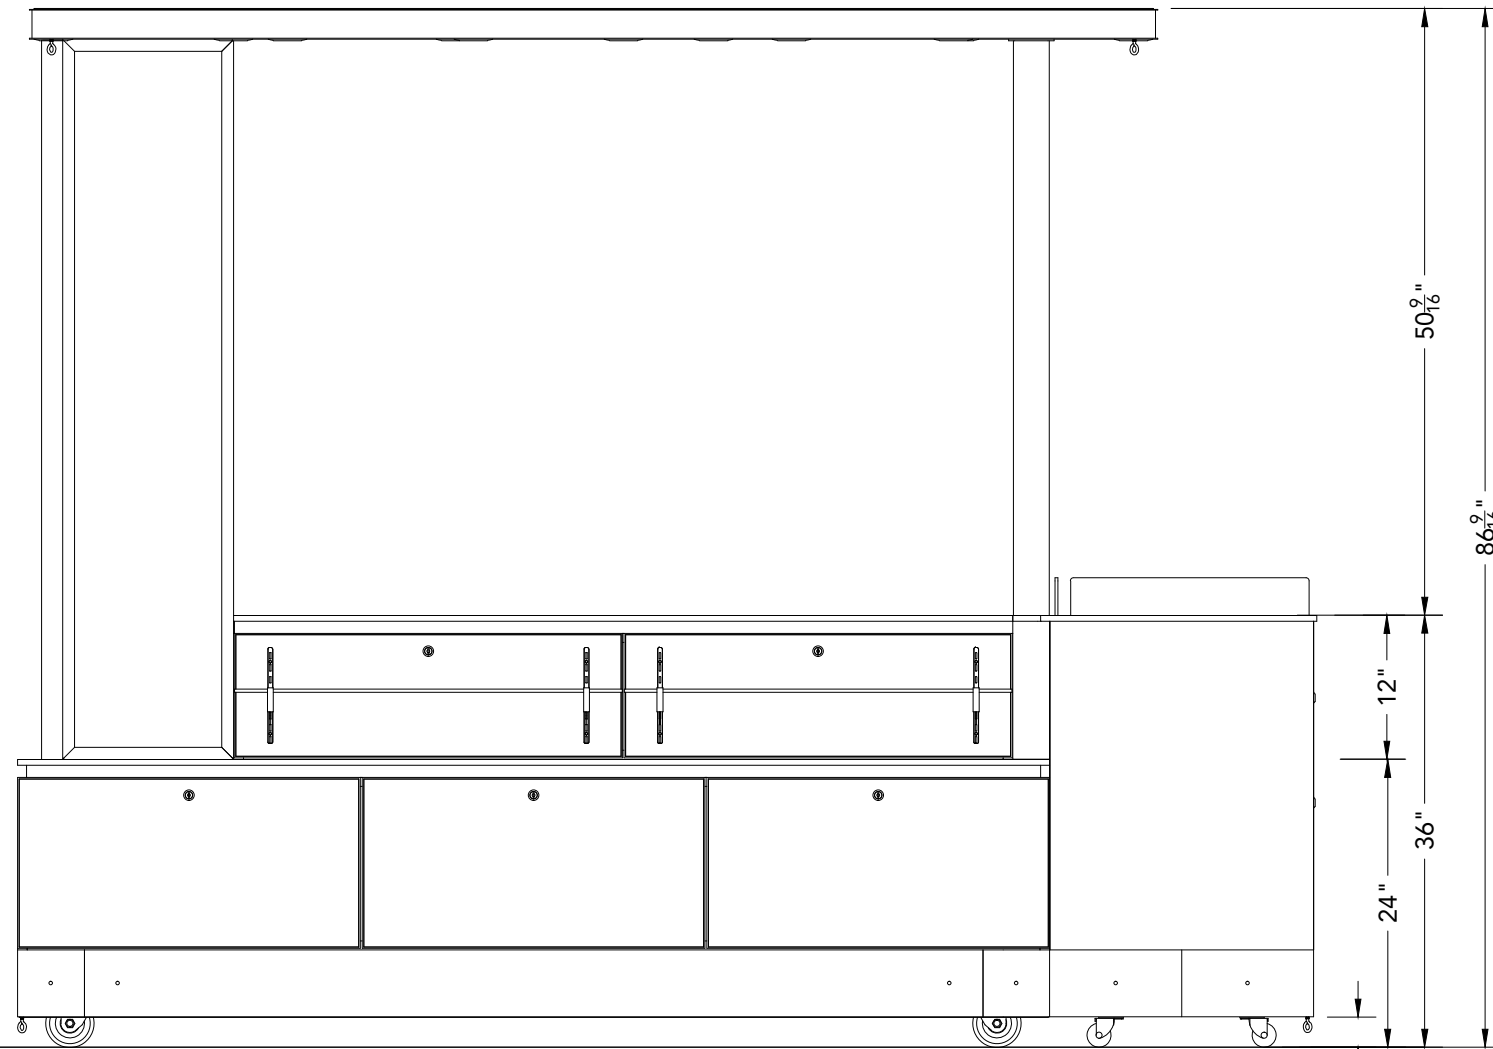

ELEV.	ELEVATION-SIDE FRONT
2	SCALE: 3/4"=1'-0"

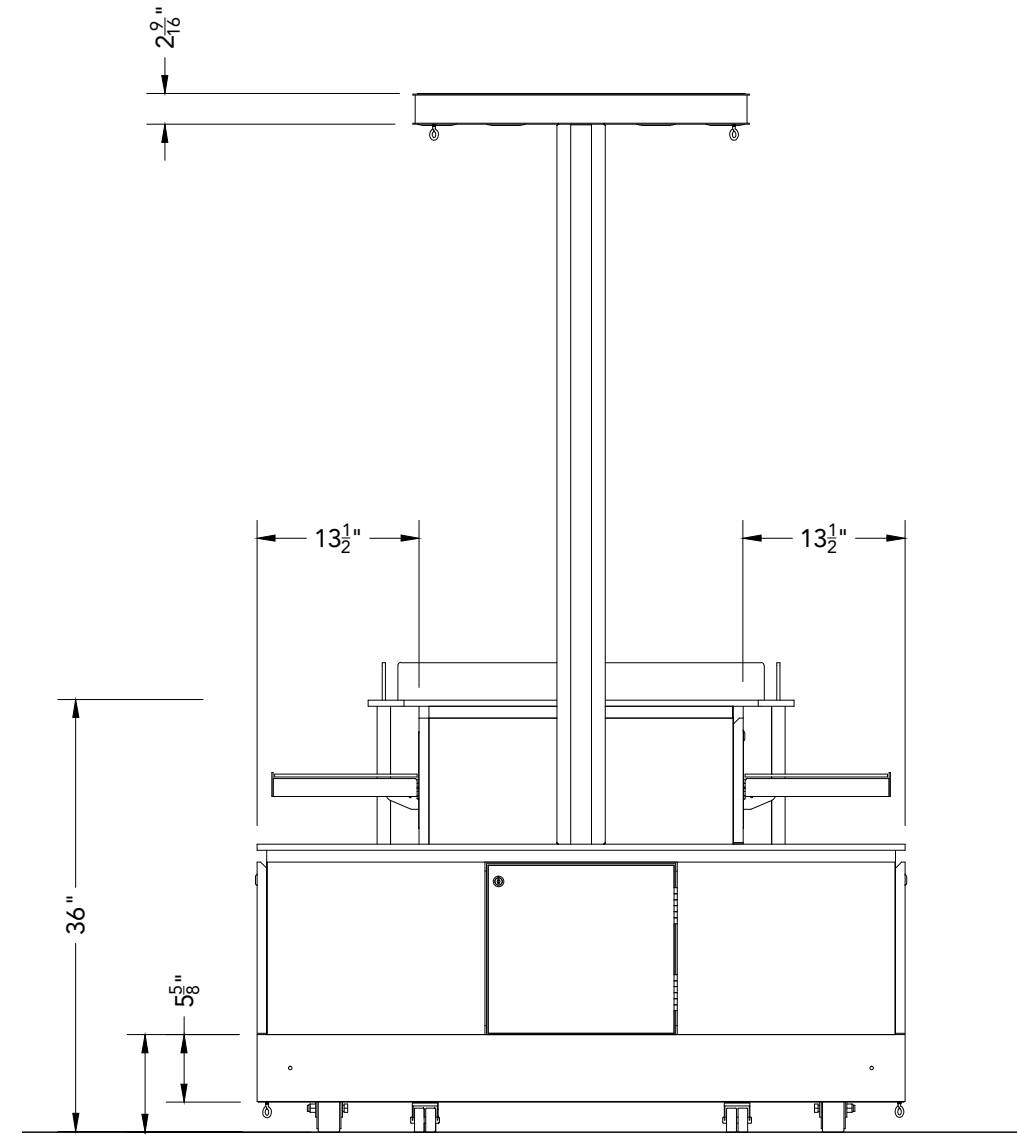

ELEV.	ELEVATION-STORAGE END
4	SCALE: 3/4"=1'-0"

MACERICH  
DEPTFORD MALL  
CORPORATE UNIT

This drawing, and the information contained herein, is the property of STAK Design INC. It may not be reproduced or copied in whole or in part. Any unauthorized use on any other project may be subject to penalty by law.

STAK DESIGN

1540 LUNA ROAD  
CARROLLTON, TX 75006  
972.323.0100  
WWW.STAKDESIGN.COM




merchandising diagram


JOB NUMBER: R115.3023  
 DATE: 2/4/2015  
 CLIENT: MACERICH  
 PROJECT: DEPTFORD MALL  
 DESIGNER: R.WATKINS  
 DETAILER: J.VASQUEZ  
 PROJECT MANAGER: D. FOWLER  
 QUANTITY: SEE P.O.  
 DRAWING FILE: MACERICH-DEPTFORD MALL\_RMU

MACERICH  
 DEPTFORD MALL  
 CORPORATE UNIT


This drawing, and the information contained herein, is the property of STAK Design INC. It may not be reproduced or copied in whole or in part. Any unauthorized use on any other project may be subject to penalty by law.

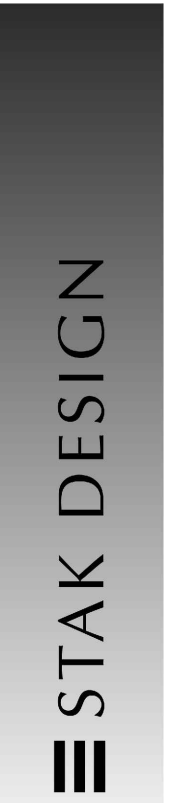

1540 LUNA ROAD  
 CARROLLTON, TX 75006  
 972.323.0100  
 WWW.STAKDESIGN.COM

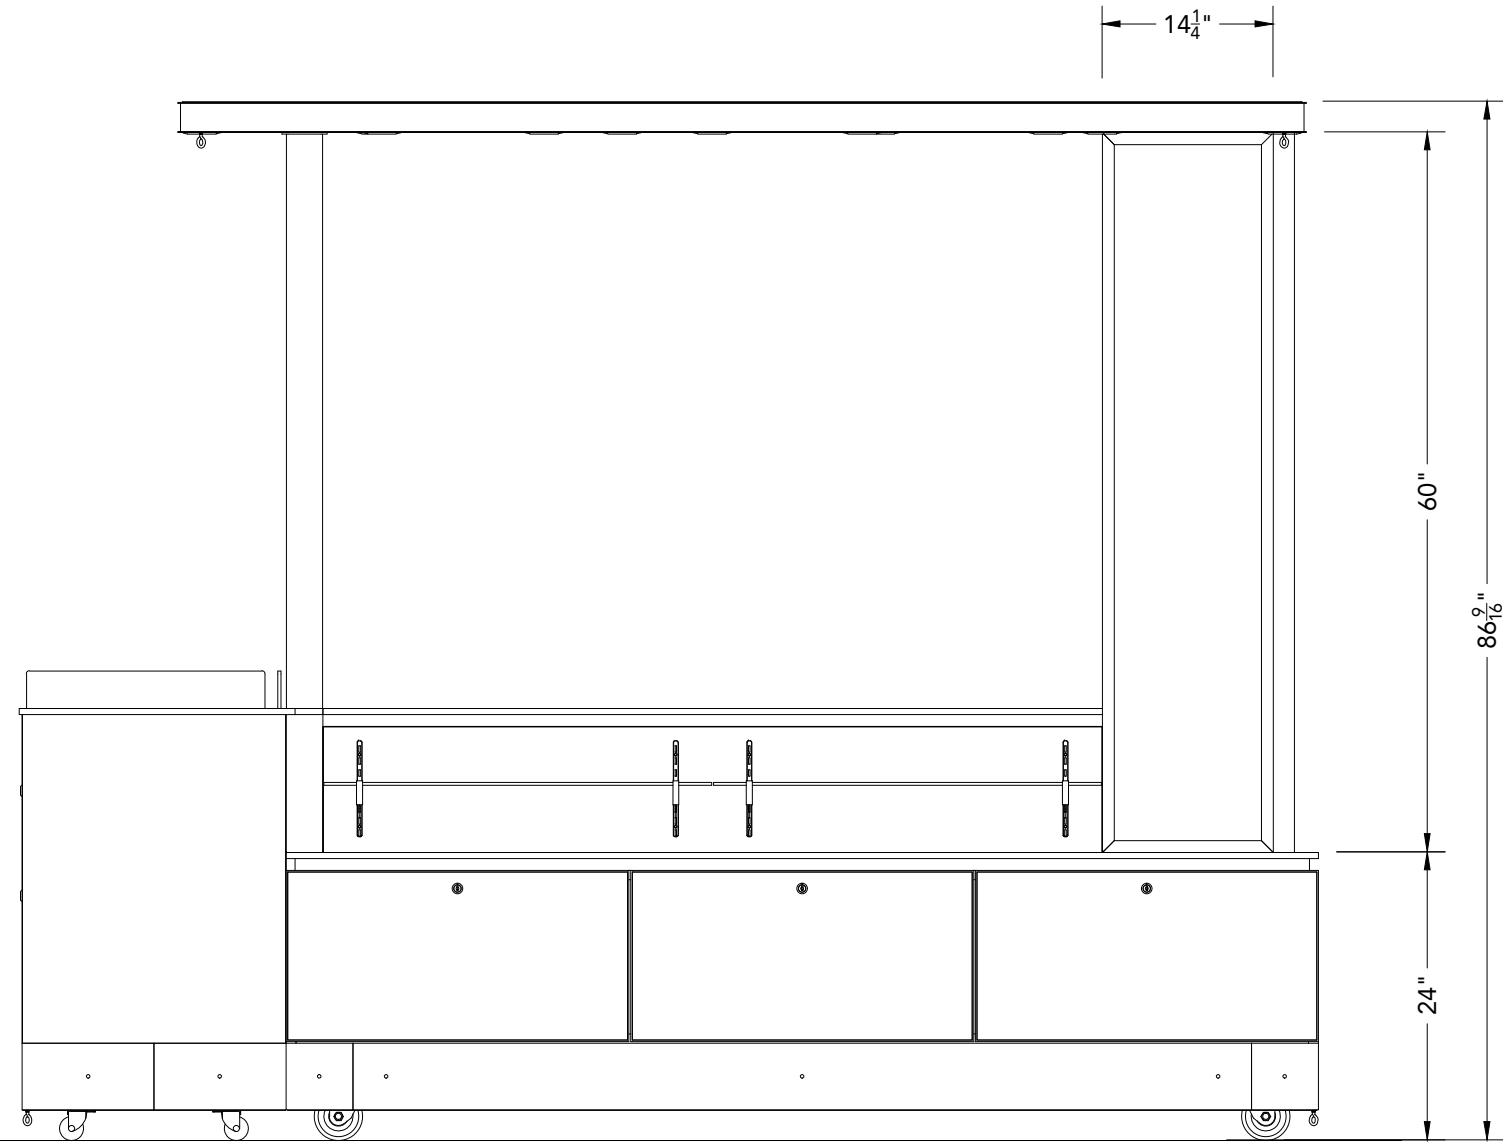

ELEV.	ELEVATION-SIDE BACK
1	SCALE: 3/4" = 1'-0"

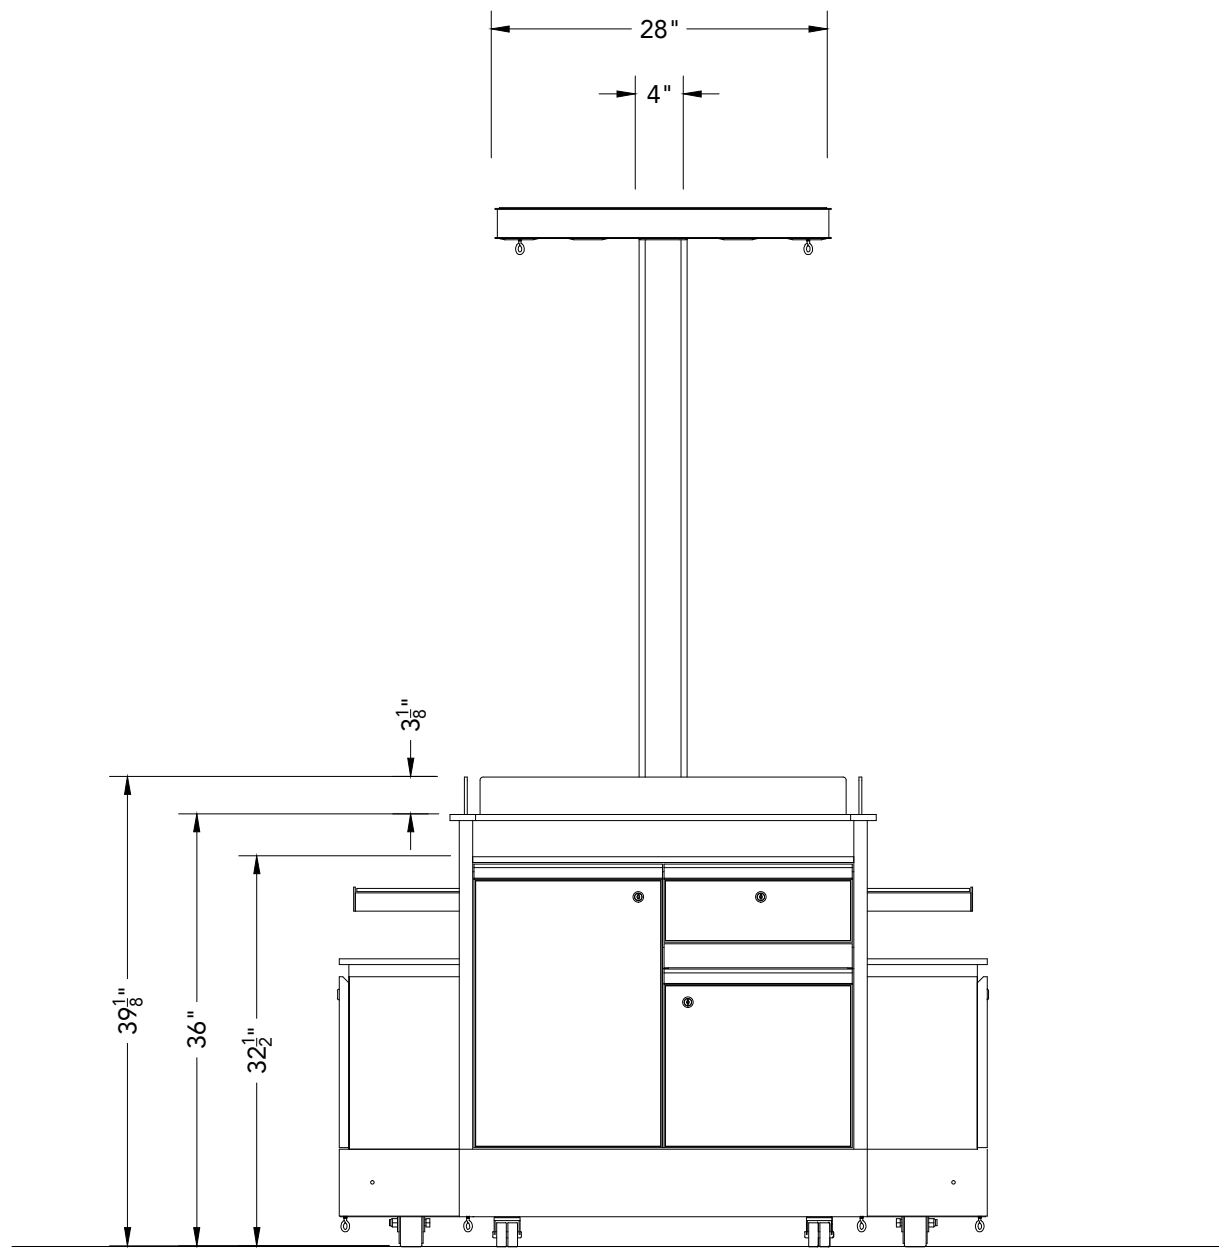

ELEV.	ELEVATION-CASH STAND
3	SCALE: 3/4" = 1'-0"