




PLAN 1 PLAN @ COUNTERTOP
SCALE: 3/4"=1'-0"

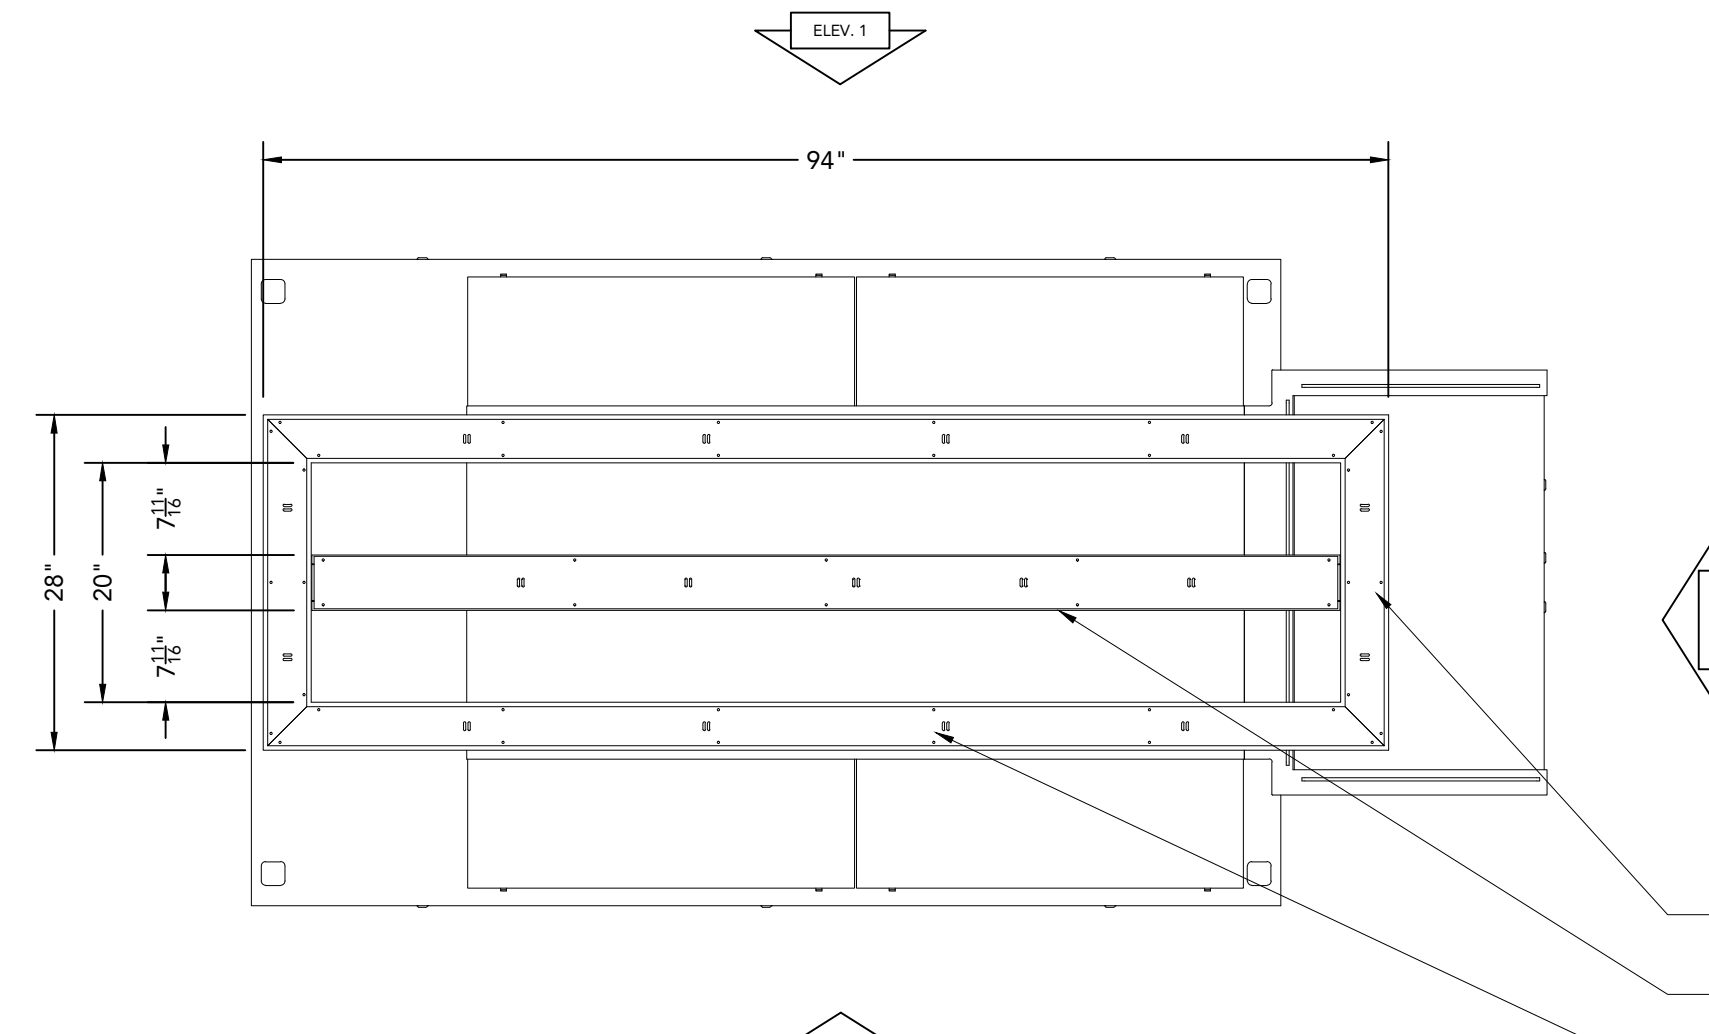


PLAN 2 PLAN @ CANOPY
SCALE: 3/4"=1'-0"

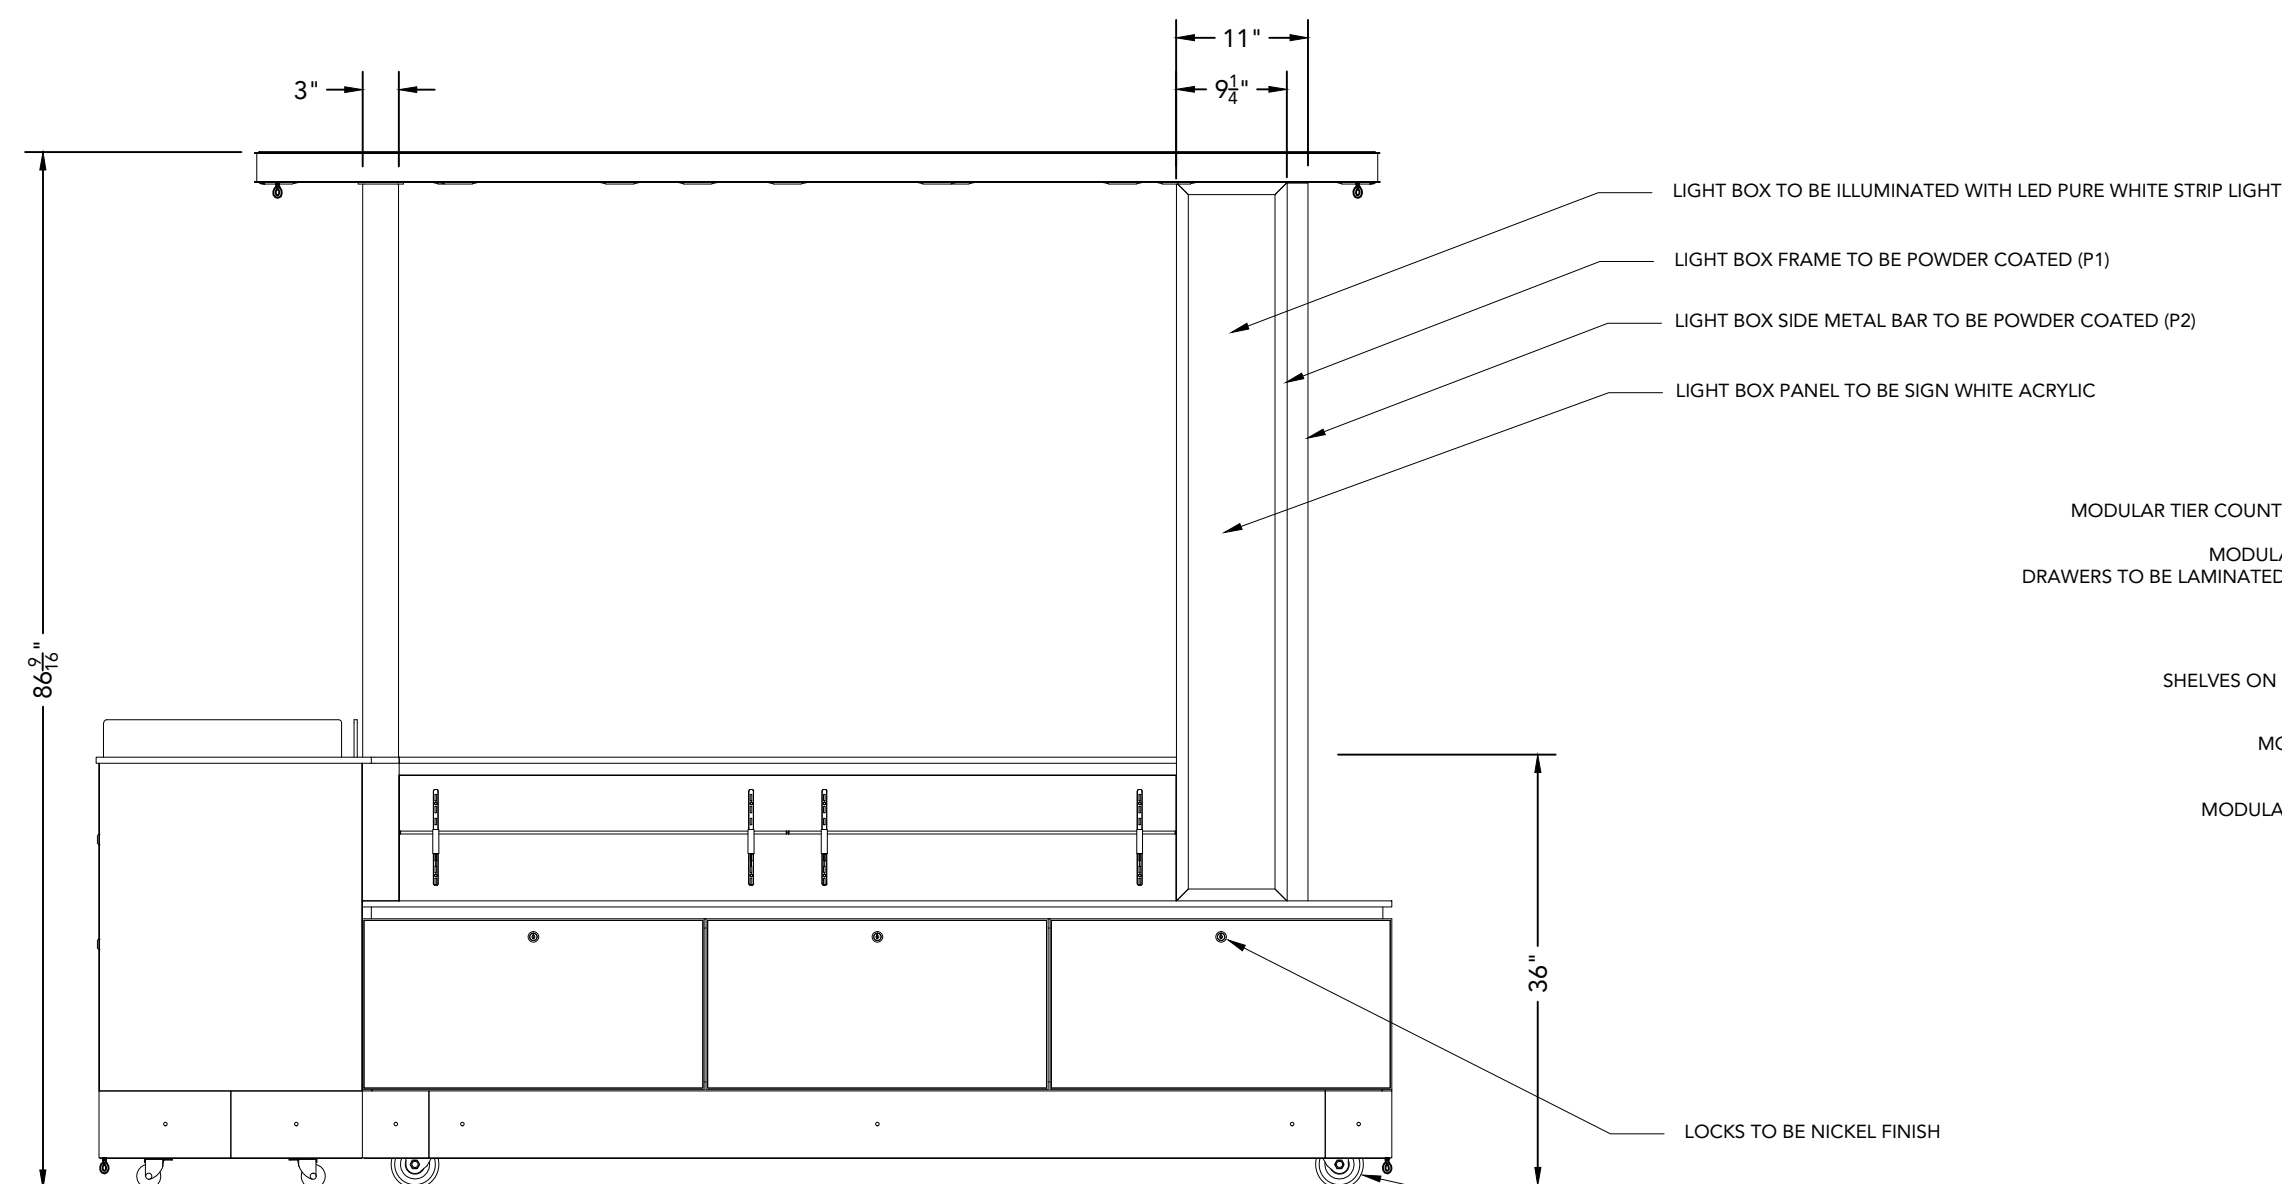


ELEV 1 REAR ELEVATION
SCALE: 3/4"=1'-0"

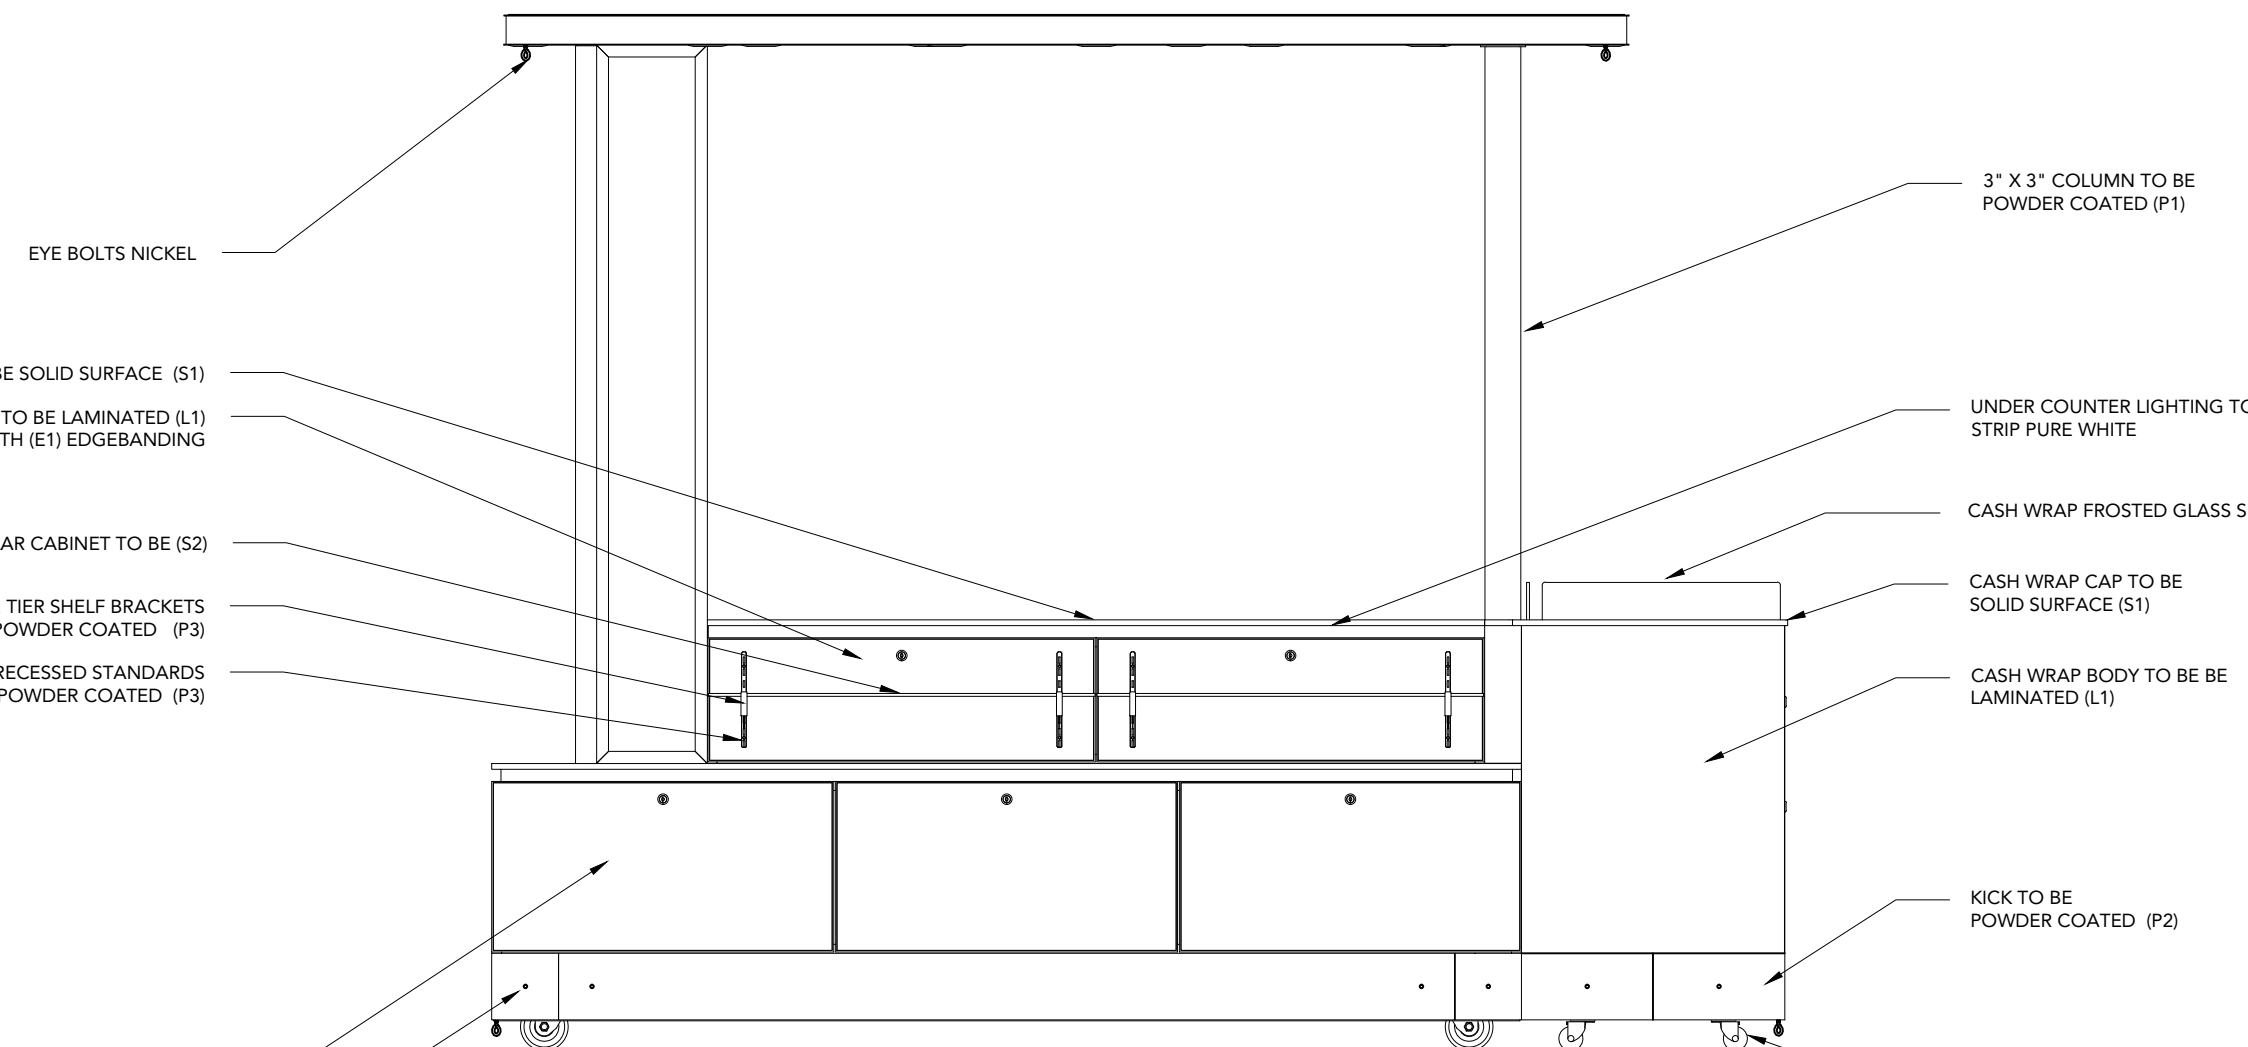

ELEV 2 FRONT ELEVATION
SCALE: 3/4"=1'-0"

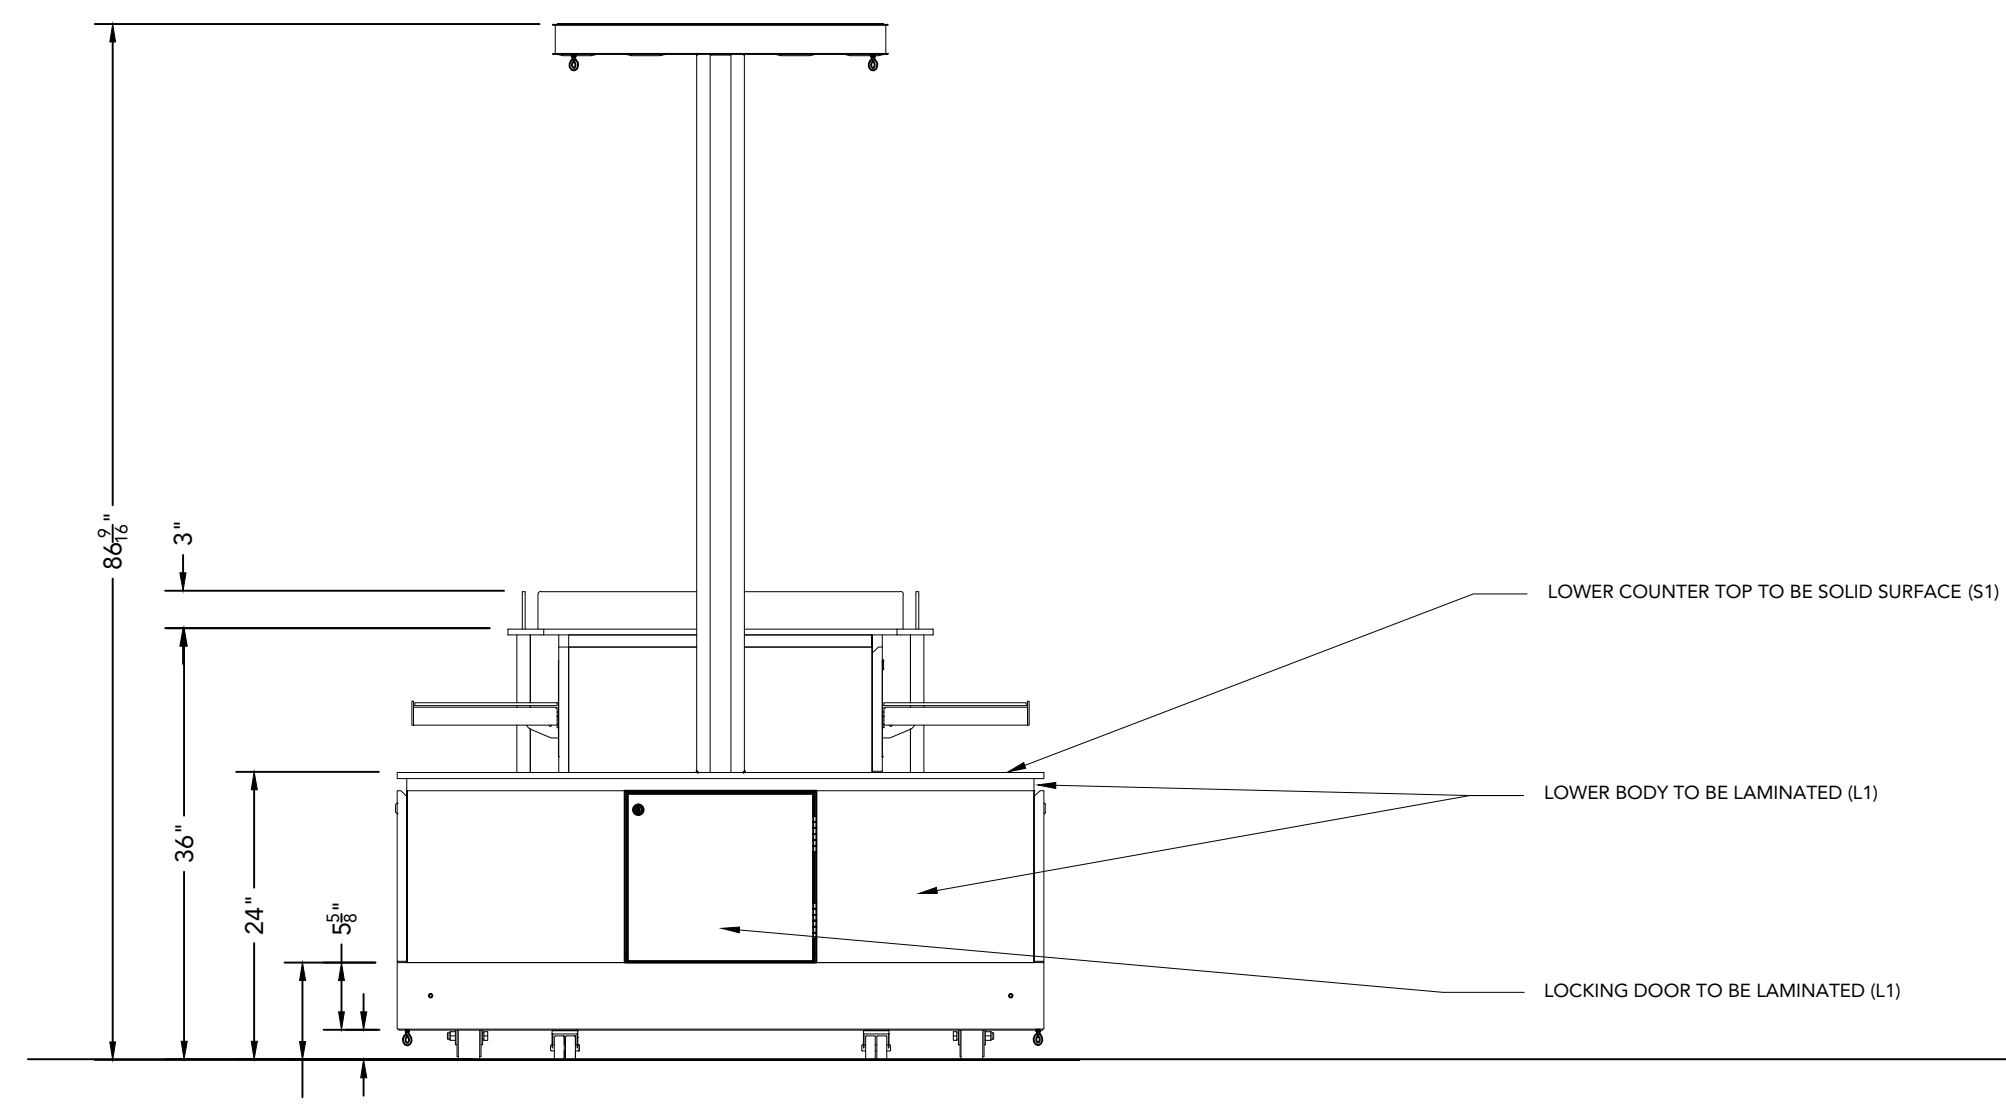

ELEV 4 END ELEVATION
SCALE: 3/4"=1'-0"

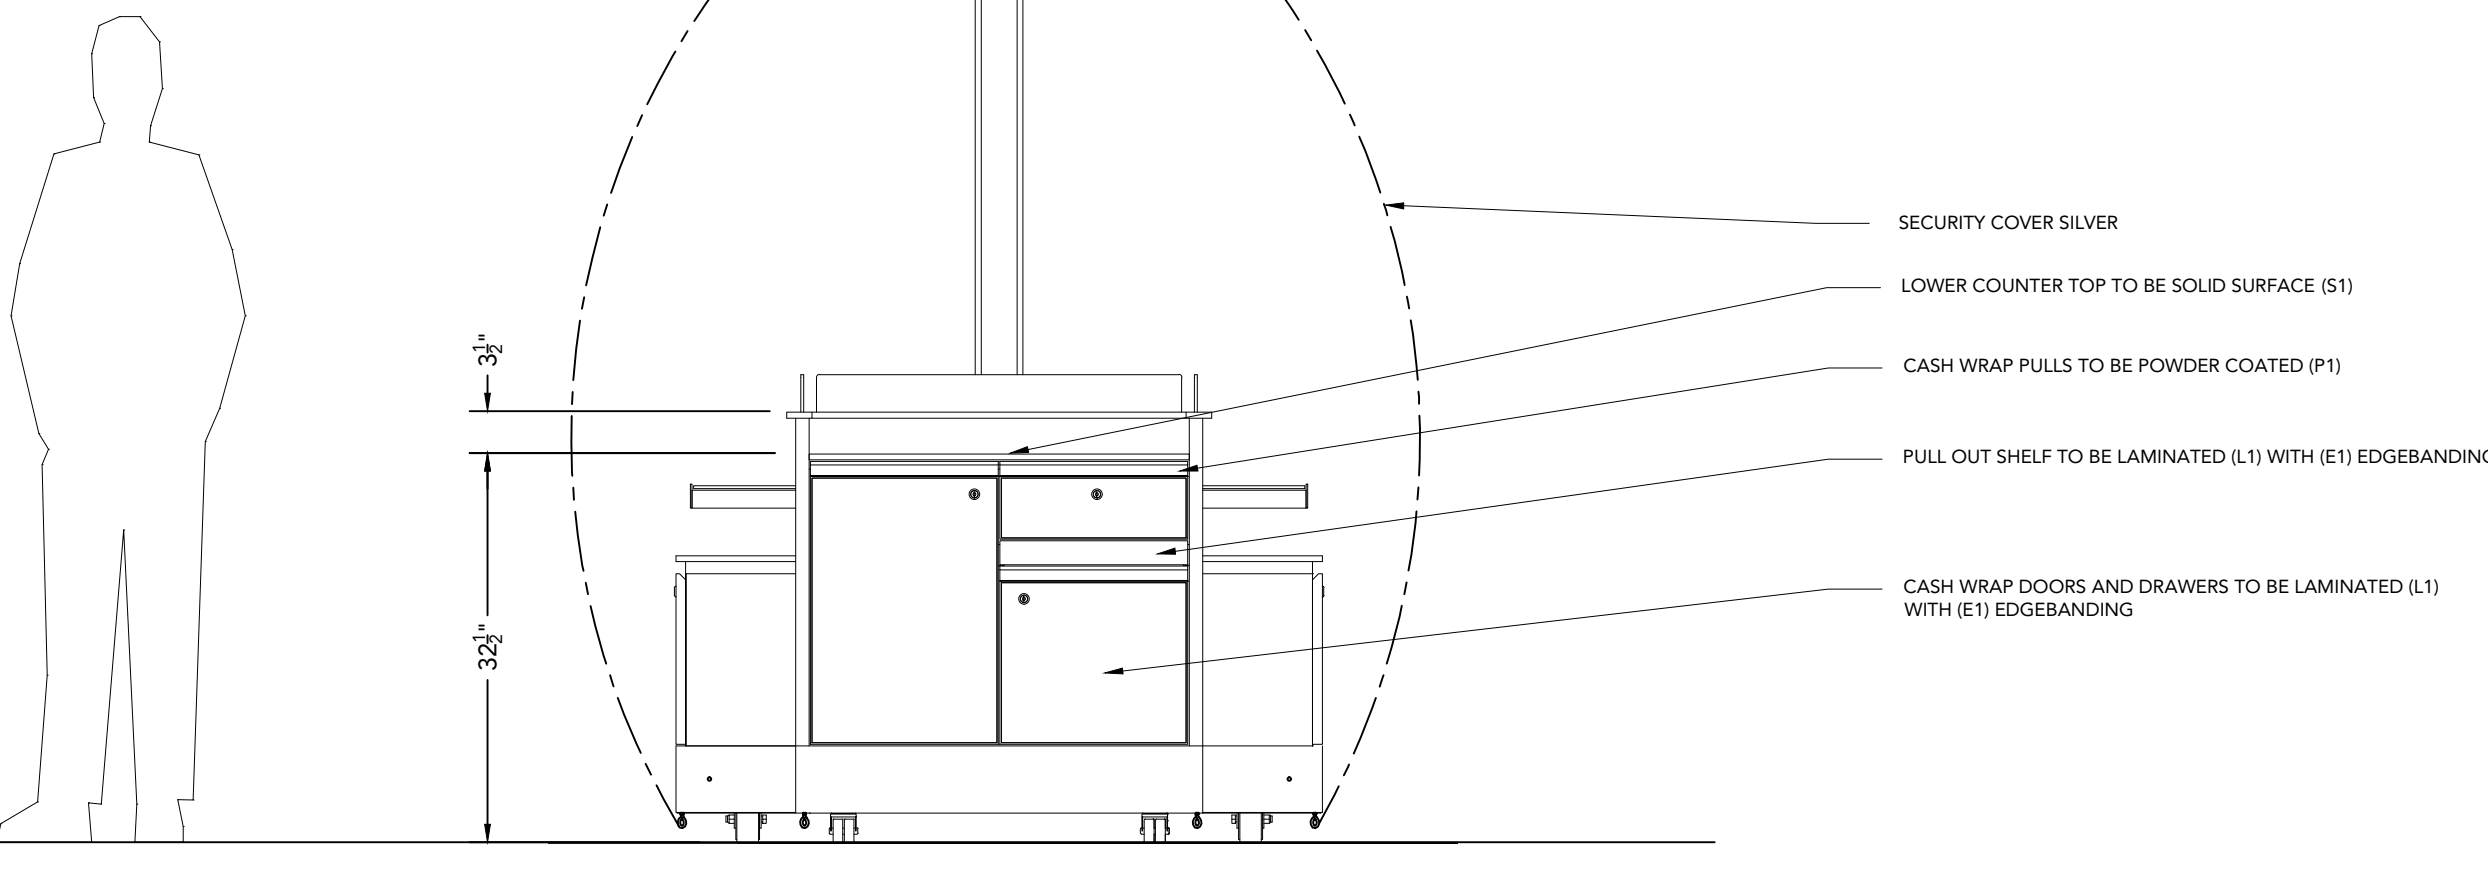

ELEV 3 CASH STAND ELEVATION
SCALE: 3/4"=1'-0"

REVISIONS				
ZONE	REV	DESCRIPTION	DATE	EDIT BY
LABEL	PRODUCT	DESCRIPTION		
P1	POWDER COAT	IRON GLIMMER 049/70190		
P2	POWDER COAT	TIGER-BRONZE MATTE METALLIC 009/60600		
P3	POWDER COAT	IRON GLIMMER 049/84340		
L1	LAMINATE	ARPA 4384 BLACK OAK LARIX FINISH		
E1	EDGE BANDING	DOELLKEN ASIAN KNIGHT #59669 3MM		
S1	SOLID SURFACE	AVONITE SANDSTORM F1- 9036		
S2	GLASS	1/4" FROSTED GLASS		


FINISH SCHEDULE					
SUB-ASSEMBLY	DESIGNATION	DESCRIPTION	BRAND	MATERIAL	
				COLOR	NUMBER
BASE UNIT	KICK BASE	P1			
	BOLTS	STANDARD			
	BODY - MODULAR TIER	L1			
	BODY - LOWER & RECESS	L1			
	BODY - LOWER DRAWERS	L1			
	BODY - CASH WRAP	L1			
	BODY - CASH WRAP UPPER BAND	L1			
	BODY - CASH WRAP PULL-OUT SHELF	L1			
	COUNTER - MODULAR TIER	S1			
	COUNTER - LOWER	S1			
	COUNTER - CASH WRAP	S1			
	CASH WRAP CAP	S1			
	CASH WRAP GLASS	FROSTED GLASS			
	EDGE BANDING - MODULAR TIER	E1			
	EDGE BANDING - CASH WRAP	E1			
	EDGE BANDING - CASH WRAP PULL-OUT SHELF	E1			
	EDGE BANDING - LOWER DRAWERS	E1			
	PULLS - CASH WRAP	P1			
	RECESSED STANDARDS - MODULAR TIER	P3			
	GLASS SHELVES	S2			
	SHELVE BRACKETS	P3			
	LOCKS	NICKEL FINISH			
	GROMMETS ELECTRICAL PLASTIC	WHITE			
	GROMMETS - MERCHANDISER	S1			
	UNDER COUNTER LIGHTS	4000K PURE WHITE LED RIBBON LIGHT			
COLUMN	3"X3" COLUMN	P1			
	LIGHT BOX PANEL	SIGN WHITE ACRYLIC			
	LIGHTING	4000K PURE WHITE LED RIBBON LIGHT			
	LIGHT BOX FRAME	P1			
CANOPY	LIGHT BOX SIDE METAL BAR	P2			
	CANOPY	P1			
	CENTER LIGHT BAR	P2			
	EYE BOLT	STANDARD			
	RECESSED LIGHTING FIXTURE	SILVER			
RECESSED LIGHTING BULB	(17) LED 7W PURE WHITE LIGHT BULB				

JOB NUMBER: R114.3006
DATE: 5.7.2014
CLIENT: MACERICH
PROJECT: FLATIRON CROSSING
DESIGNER: Dan Clark
DETAILER: J.VASQUEZ
PROJECT MANAGER: L.PATZ
QUANTITY: 25
DRAWING FILE: MACERICH-FLATIRON CROSSING_RMU

MACERICH
FLATIRON CROSSING
CORPORATE UNIT

This drawing, and the information contained herein, is the property of STAK Design, INC. It may not be reproduced or copied in whole or in part. Any unauthorized use on any other project may be subject to penalty by law.

STAK DESIGN
1540 LUNA ROAD
CARROLLTON, TX 75006
972.323.0100
WWW.STAKDESIGN.COM

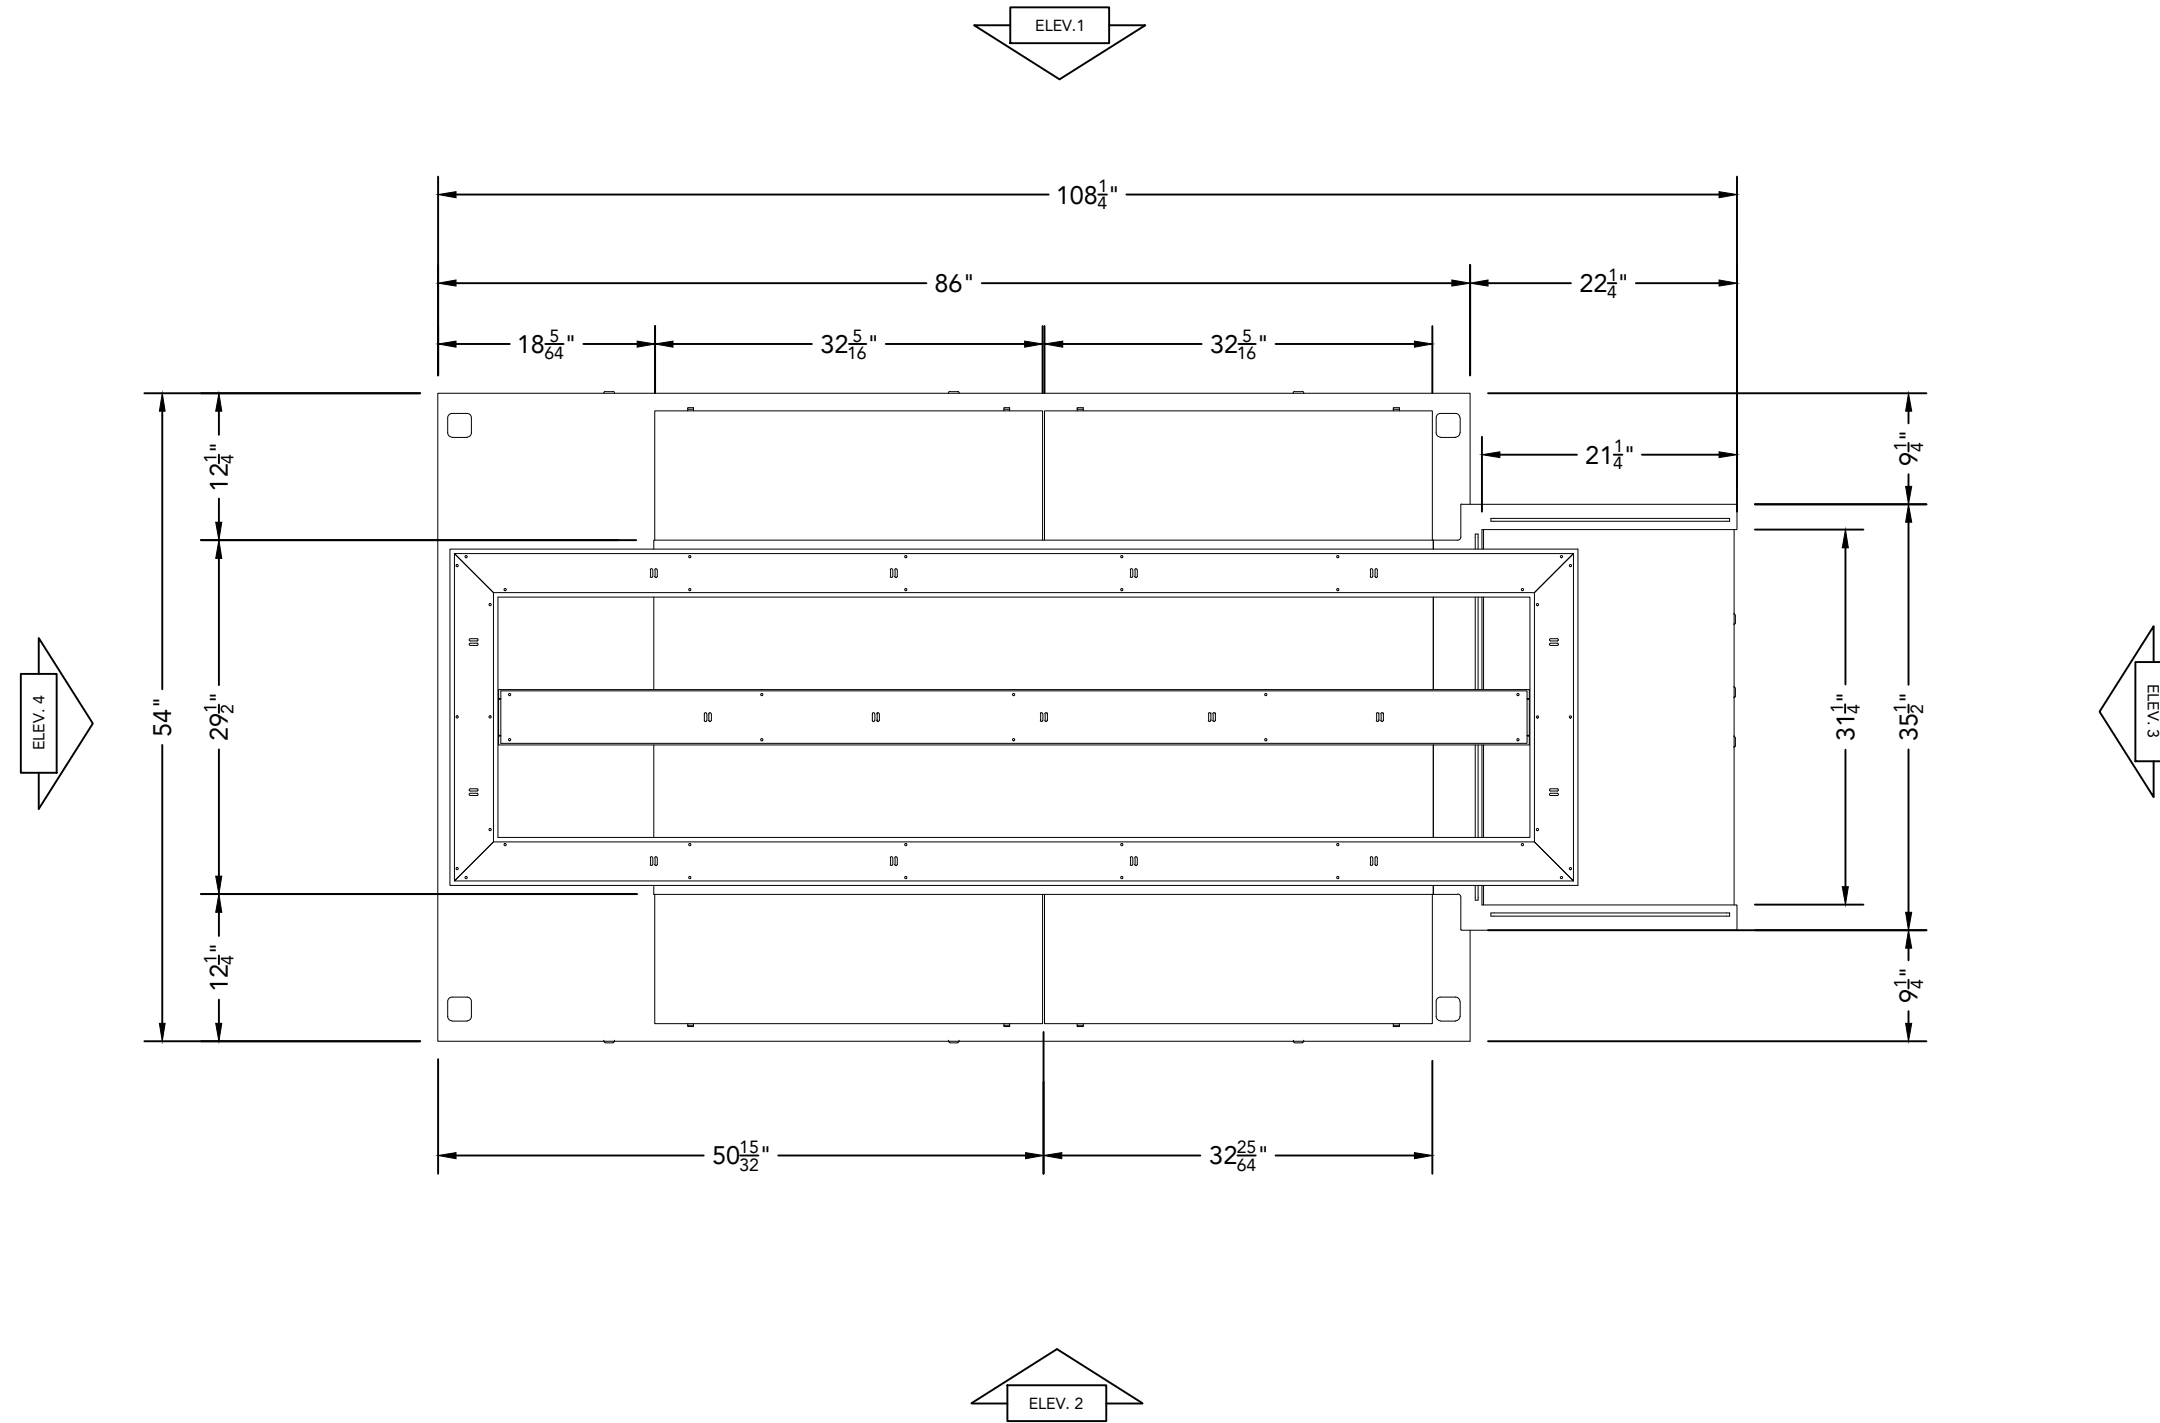

PLAN	PLAN AT COUNTER
1	SCALE: 3/4" = 1'-0"


JOB NUMBER: **RI14.3006**
 DATE: **5.7.2014**
 CLIENT: **MACERICH**
 PROJECT: **FLATIRON CROSSING**
 DESIGNER: **Dan Clark**
 DETAILER: **J.VASQUEZ**
 PROJECT MANAGER: **L.PATZ**
 QUANTITY: **25**
 DRAWING FILE: **MACERICH-FLATIRON CROSSING_RMU**

MACERICH
FLATIRON CROSSING
CORPORATE UNIT


This drawing, and the information contained herein, is the property of STAK Design INC. It may not be reproduced or copied in whole or in part. Any unauthorized use on any other project may be subject to penalty by law.

STAK DESIGN

1540 LUNA ROAD
 CARROLLTON, TX 75006
 972.323.0100
 WWW.STAKDESIGN.COM

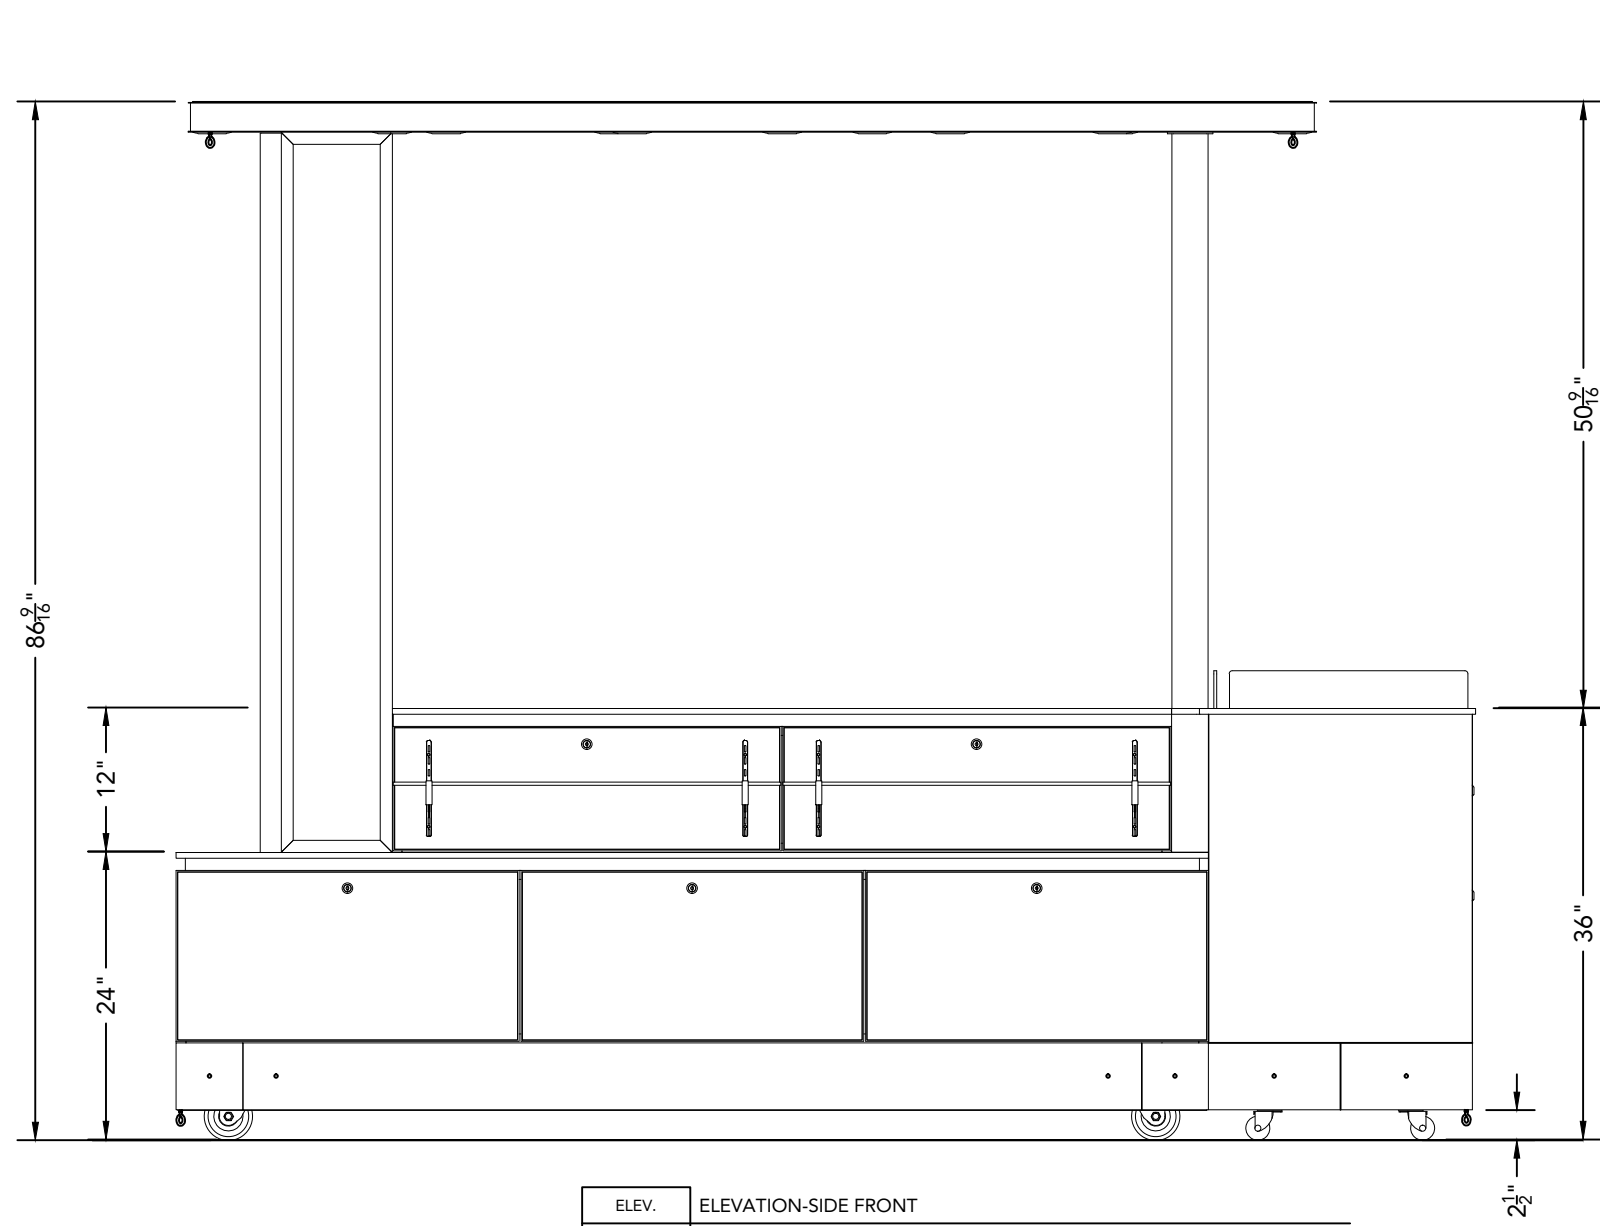

ELEV.	ELEVATION-SIDE FRONT
2	SCALE: 3/4"=1'-0"

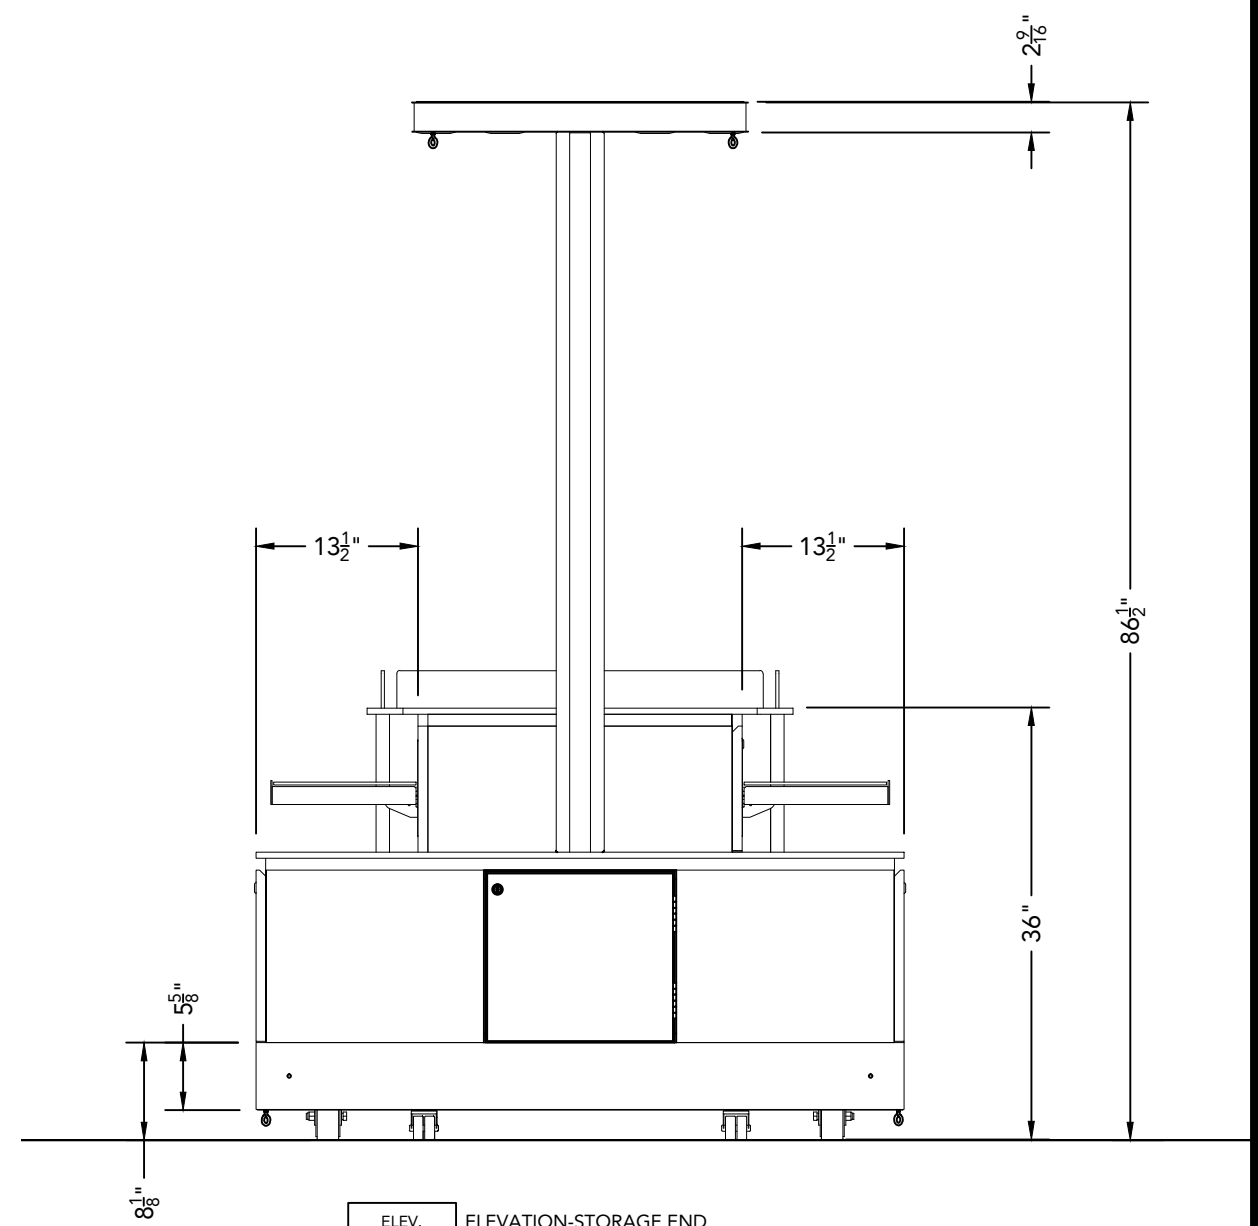

ELEV.	ELEVATION-STORAGE END
4	SCALE: 3/4"=1'-0"

MACERICH
 FLATIRON CROSSING
 CORPORATE UNIT


This drawing, and the information contained herein, is the property of STAK Design INC. It may not be reproduced or copied in whole or in part. Any unauthorized use on any other project may be subject to penalty by law.

STAK DESIGN


1540 LUNA ROAD
 CARROLLTON, TX 75006
 972.323.0100
 WWW.STAKDESIGN.COM



merchandising diagram

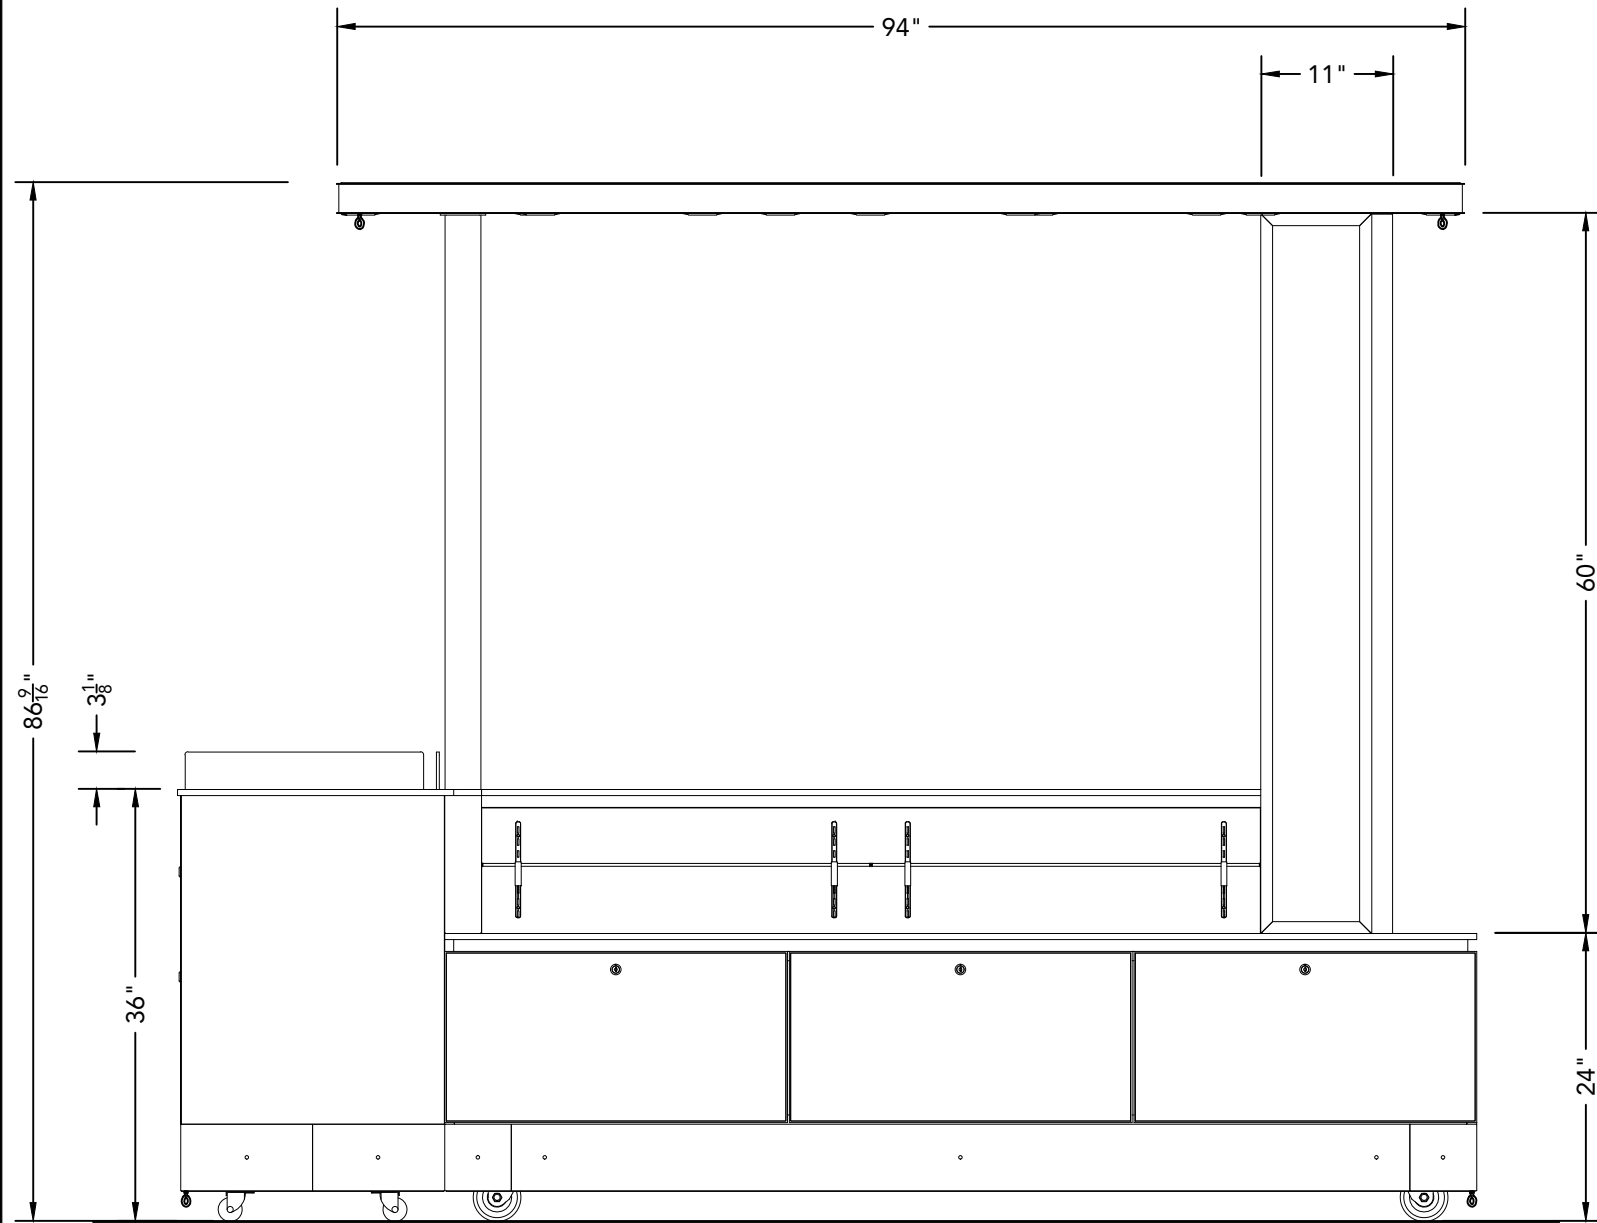

ELEV.	ELEVATION-SIDE BACK
1	SCALE: 3/4" = 1'-0"

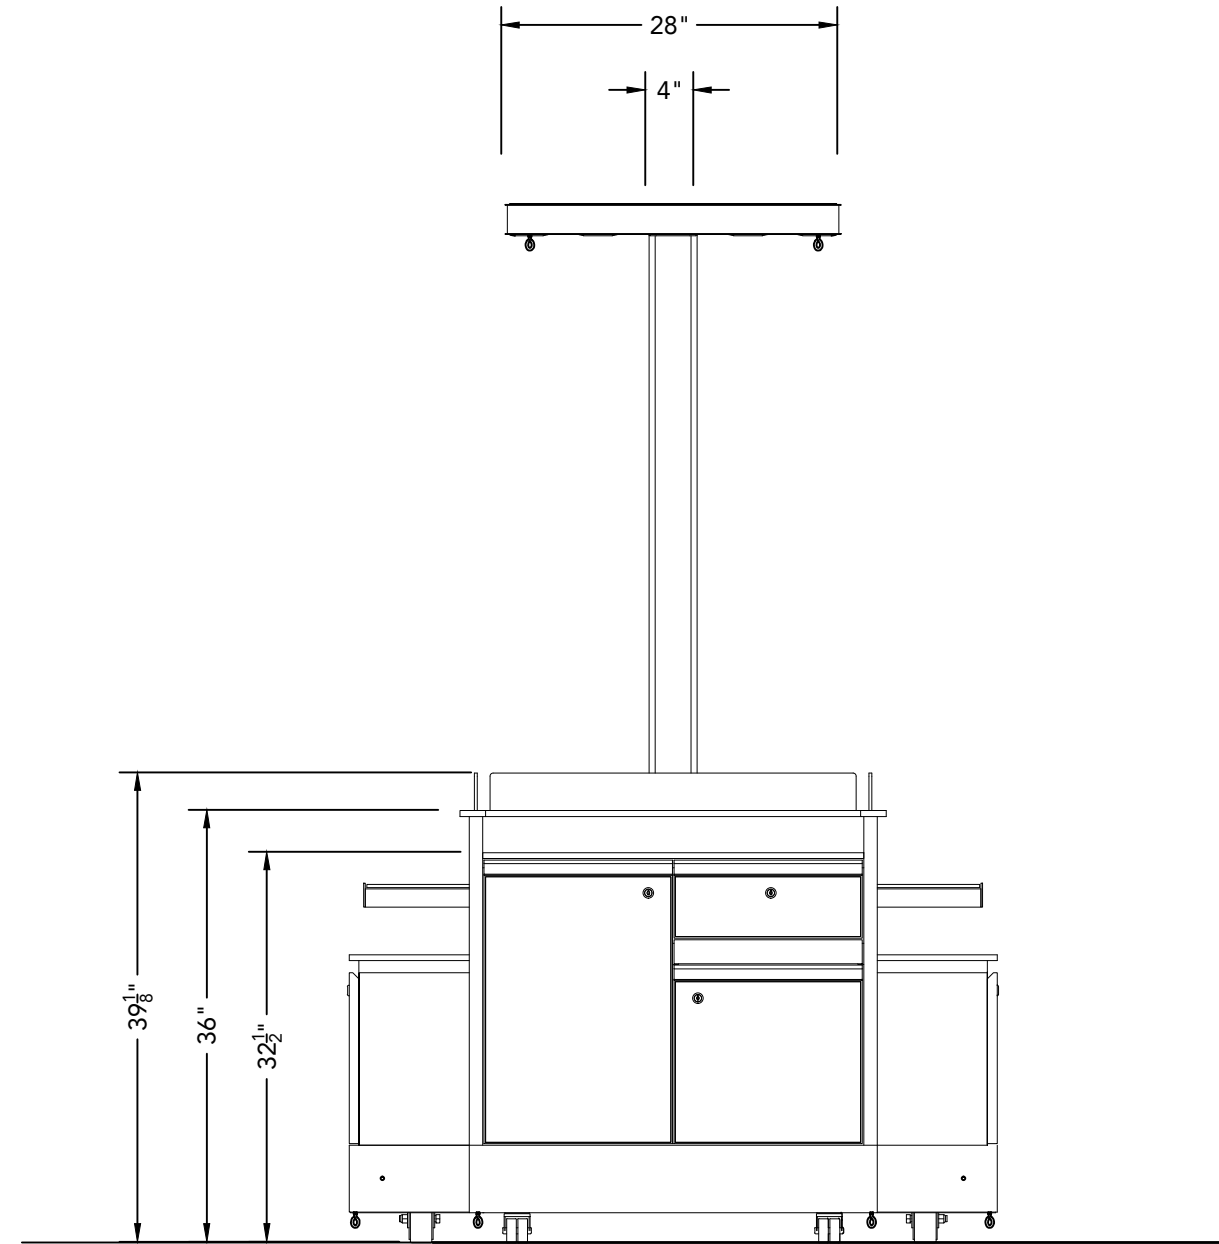

ELEV.	ELEVATION-CASH STAND
3	SCALE: 3/4" = 1'-0"

JOB NUMBER:
R114.3006

DATE:
5.7.2014

CLIENT:
MACERICH

PROJECT:
FLATIRON CROSSING

DESIGNER:
Dan Clark

DETAILER:
J.VASQUEZ

PROJECT MANAGER:
L.PATZ

QUANTITY:
25

DRAWING FILE:
MACERICH-FLATIRON
CROSSING_RMU

MACERICH
FLATIRON CROSSING
CORPORATE UNIT

This drawing, and the information contained herein, is the property of STAK Design INC. It may not be reproduced or copied in whole or in part. Any unauthorized use on any other project may be subject to penalty by law.

STAK DESIGN

1540 LUNA ROAD
CARROLLTON, TX 75006
972.323.0100
WWW.STAKDESIGN.COM

