
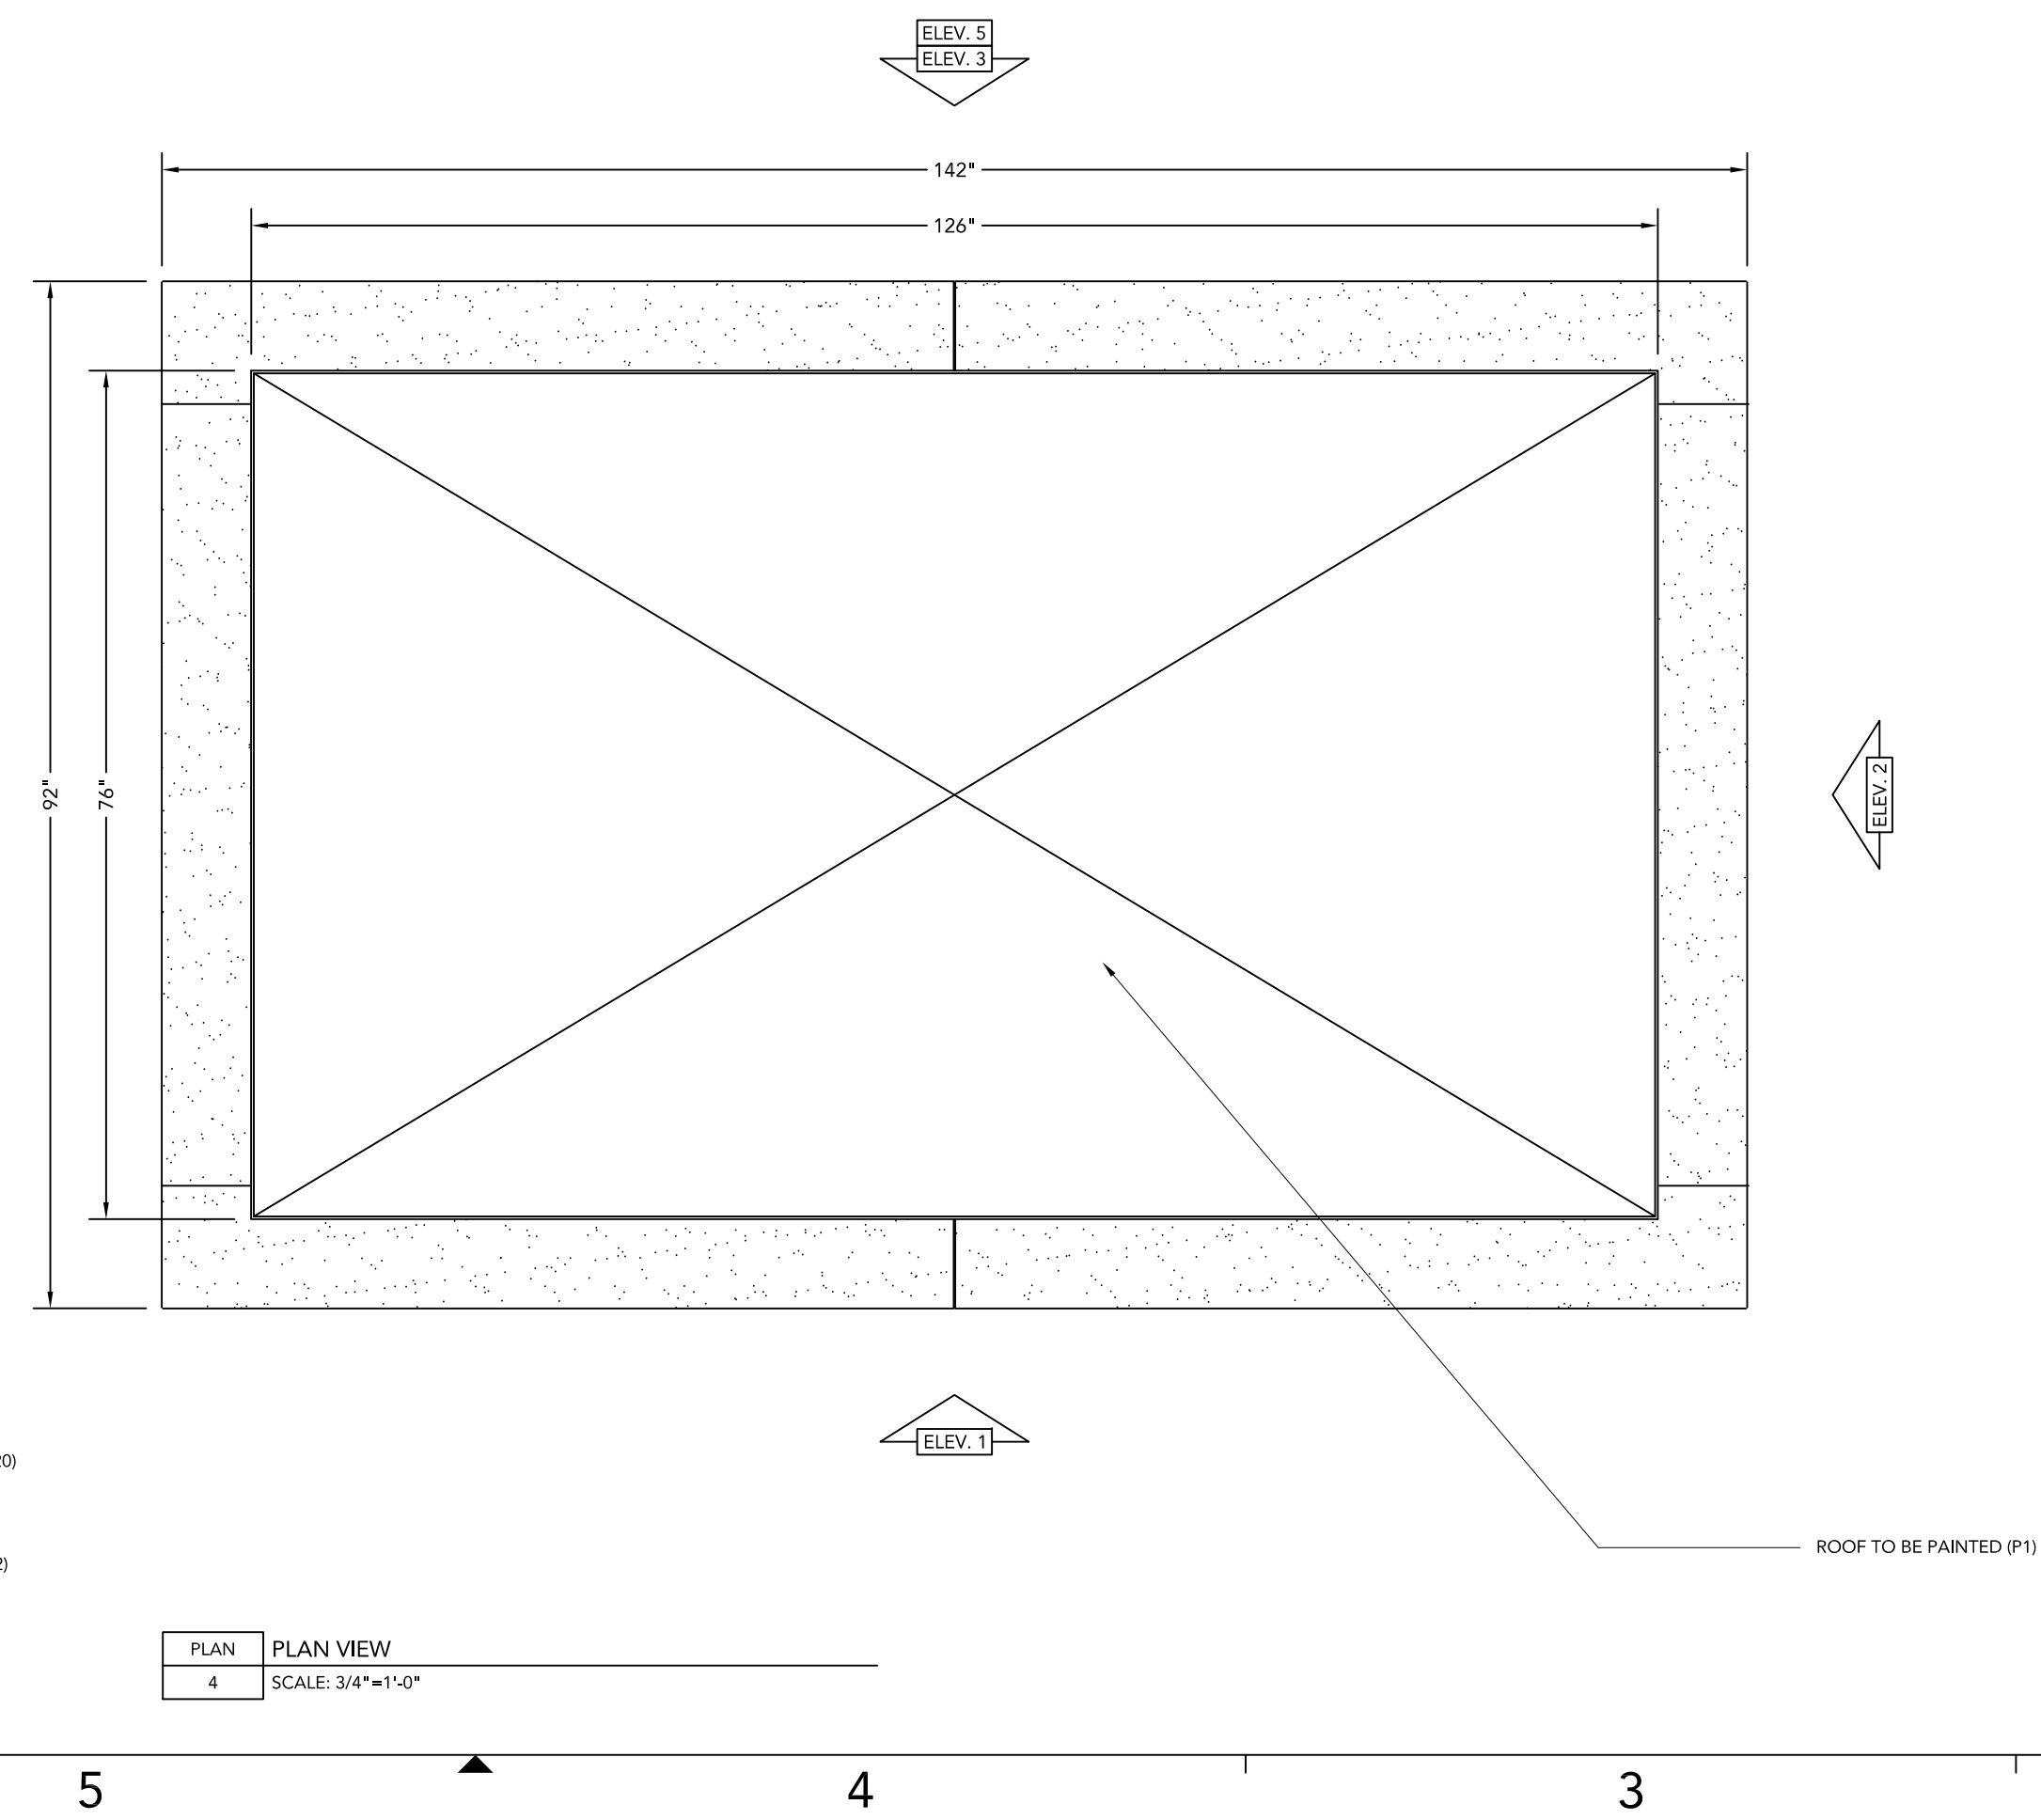



2


1

MATERIAL SCHEDULE					
LABEL	PRODUCT	DESCRIPTION			
P1	PAINT	PAINT TO MATCH RAL 9016 WHITE			
P2	POWDER COAT	RAL 9016 WHITE			
P3	POWDER COAT	GREY			
S1	SOLID SURFACE	SILVER BIRCH			
S2	GLASS	3/8" LAMINATED GLASS WITH FROSTED FINISH			
S3	STAINLESS STEEL	16 GA RIMIEX LINEN STAINLESS STEEL			
S4	STAINLESS STEEL	STAINLESS STEEL			
FINISH SHEDULE					
SUB-ASSEMBLY	DESIGNATION	DESCRIPTION	BRAND	MATERIAL	
				COLOR	NUMBER
BASE UNIT	KICK BASE	S3			
	BOLTS TO KICK BASE	SILVER			
	RMU SUPPORT FRAME	P3			
	BODY OF UNIT	P1			
	DOORS	P1			
	DRAWERS	P1			
	CASH WRAP SHROUD	P1			
	CASH WRAP SHROUD CAP	S1			
	PULLS BODY OF UNIT	S3			
	PULL REVEAL	P1			
	LOCKS	SILVER			
	GROMMETS	S1			
	COUNTERTOP	S1			
COLUMNS	INNER COLUMNS	P2			
	COLUMN COVERS	S3			
CANOPY	ROOF	P1			
	CEILING	P1			
	CEILING RECESS	P1			
	RECESSED LIGHTING	(20) RECESSED MR16 DAMP LOCATION HOUSINGS			
	RECESSED LIGHTING BULB	(20) LED MR16 LIGHT BULBS			
	CEILING GRID	P2			
	CANOPY GLASS	S2			
	HEATER	457583-CV4512X-120V			
SIGN RAIL	HEATER PAN	P1			
	SIGN FASTENERS	1/4" GYFORD STANDOFF CAPS			
	SIGN HOLDER	P1			
	SIGN SUBSTRATE	3FORM CHROMA RENEWABLE MATTE			
	LIGHT SOURCE	LED RIBBON LIGHT 5000K HD			
SECURITY	SIGN REPLACEMENT PANEL	CLEAR PLEX			
	ROLL DOWN SHUTTERS	SILVER			
	ROLL DOWN SHUTTER TRACK	SILVER			
	LOCKS	STAINLESS			

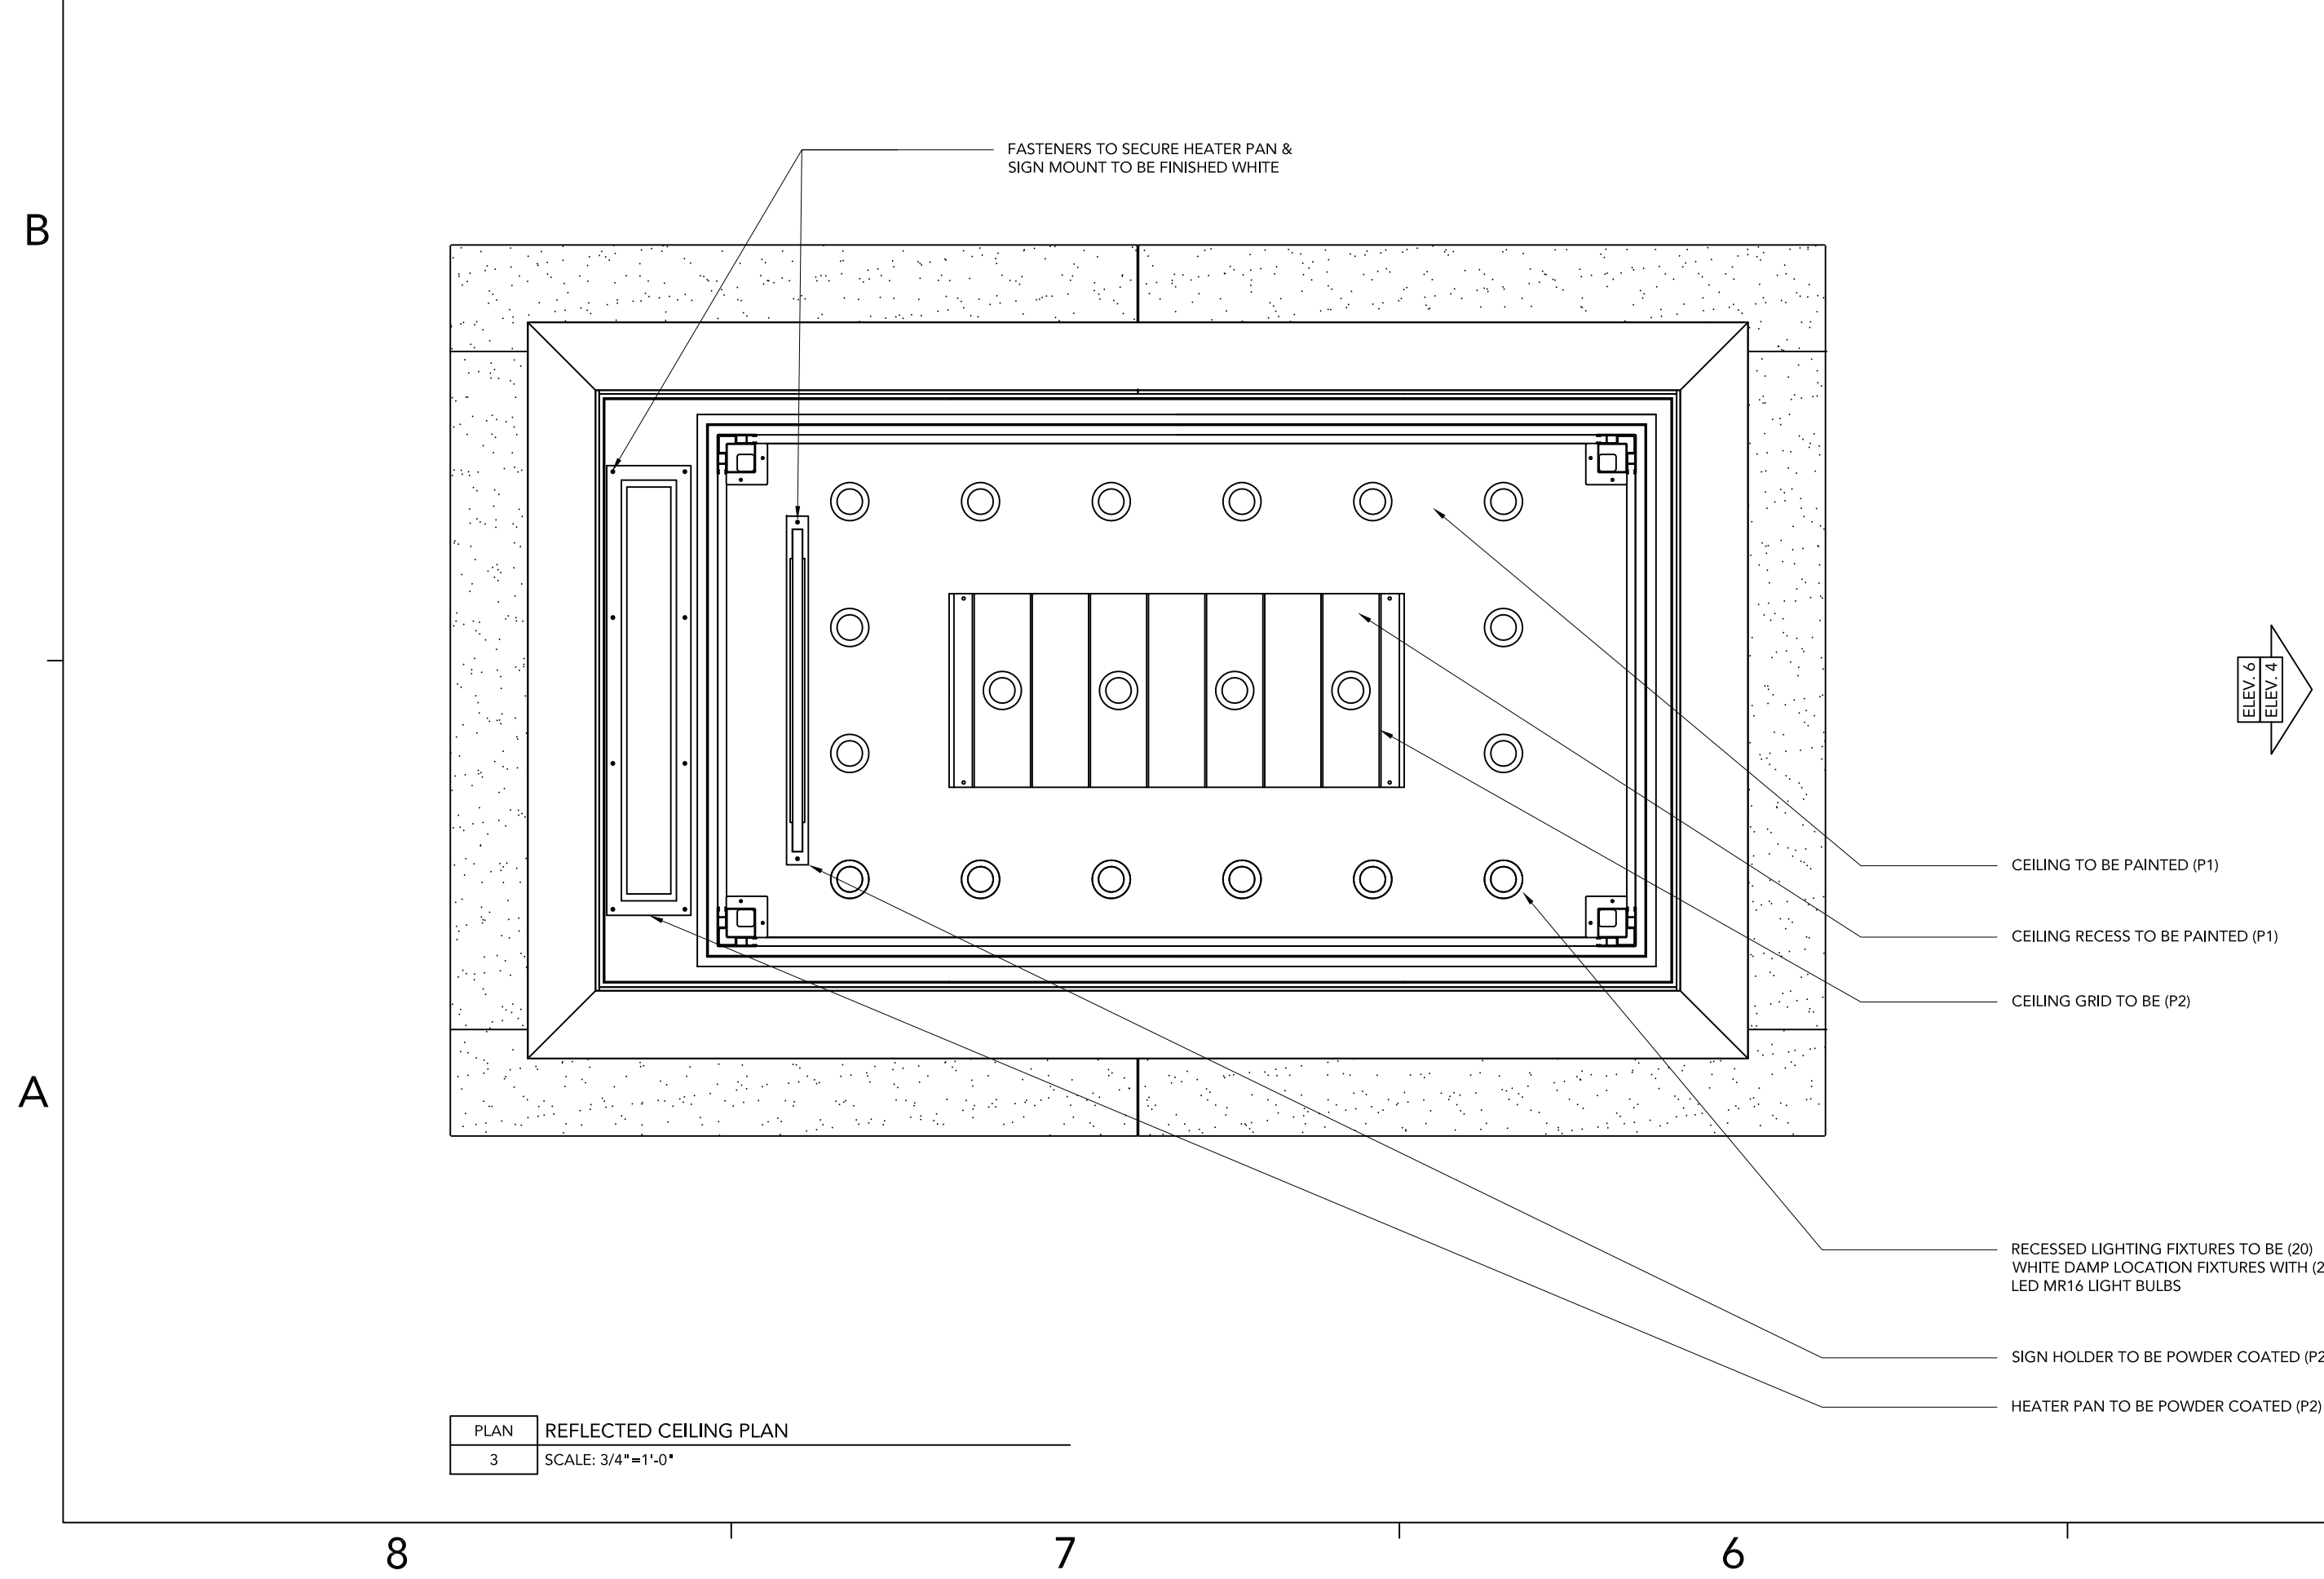

			
CLIENT:		JOB NUMBER:	DATE:
MACERICH		REB.3085	6.8.2010
JOB NAME:		EXCISE TYPE:	EXTERIOR
SANTA MONICA PLACE		CITY:	16
JOB LOCATION:		DRAWING TITLE:	REB.3085-SMP_001.DWG
CUSTOM EXTERIOR RETAIL UNIT		SHEET:	1 OF 5
DESIGNER:		PROJECT MANAGER:	POST DATE:
D. CLARK	D. ARMENT		1:1
DESIGN:	J. MOELLER	FACILITY: STAK DESIGN INC. 1540 LUNA ROAD CARROLLTON, TX 75006 PHONE: 972.323.0100 FAX: 972.323.0126 WWW.STAKDESIGN.COM	
DATE:	DATE:	This drawing, and the information contained herein, is the property of STAK Design INC. It may not be reproduced or copied in whole or in part. Any unauthorized use on any other project may be subject to penalty by law.	
2	1	1	

FILE NAME: I:\CONSTRUCTION\CONSTRUCTION 2010\IMMACERICH\SANTA MONICA PLACE\REB.3085\DWG.2.DWG

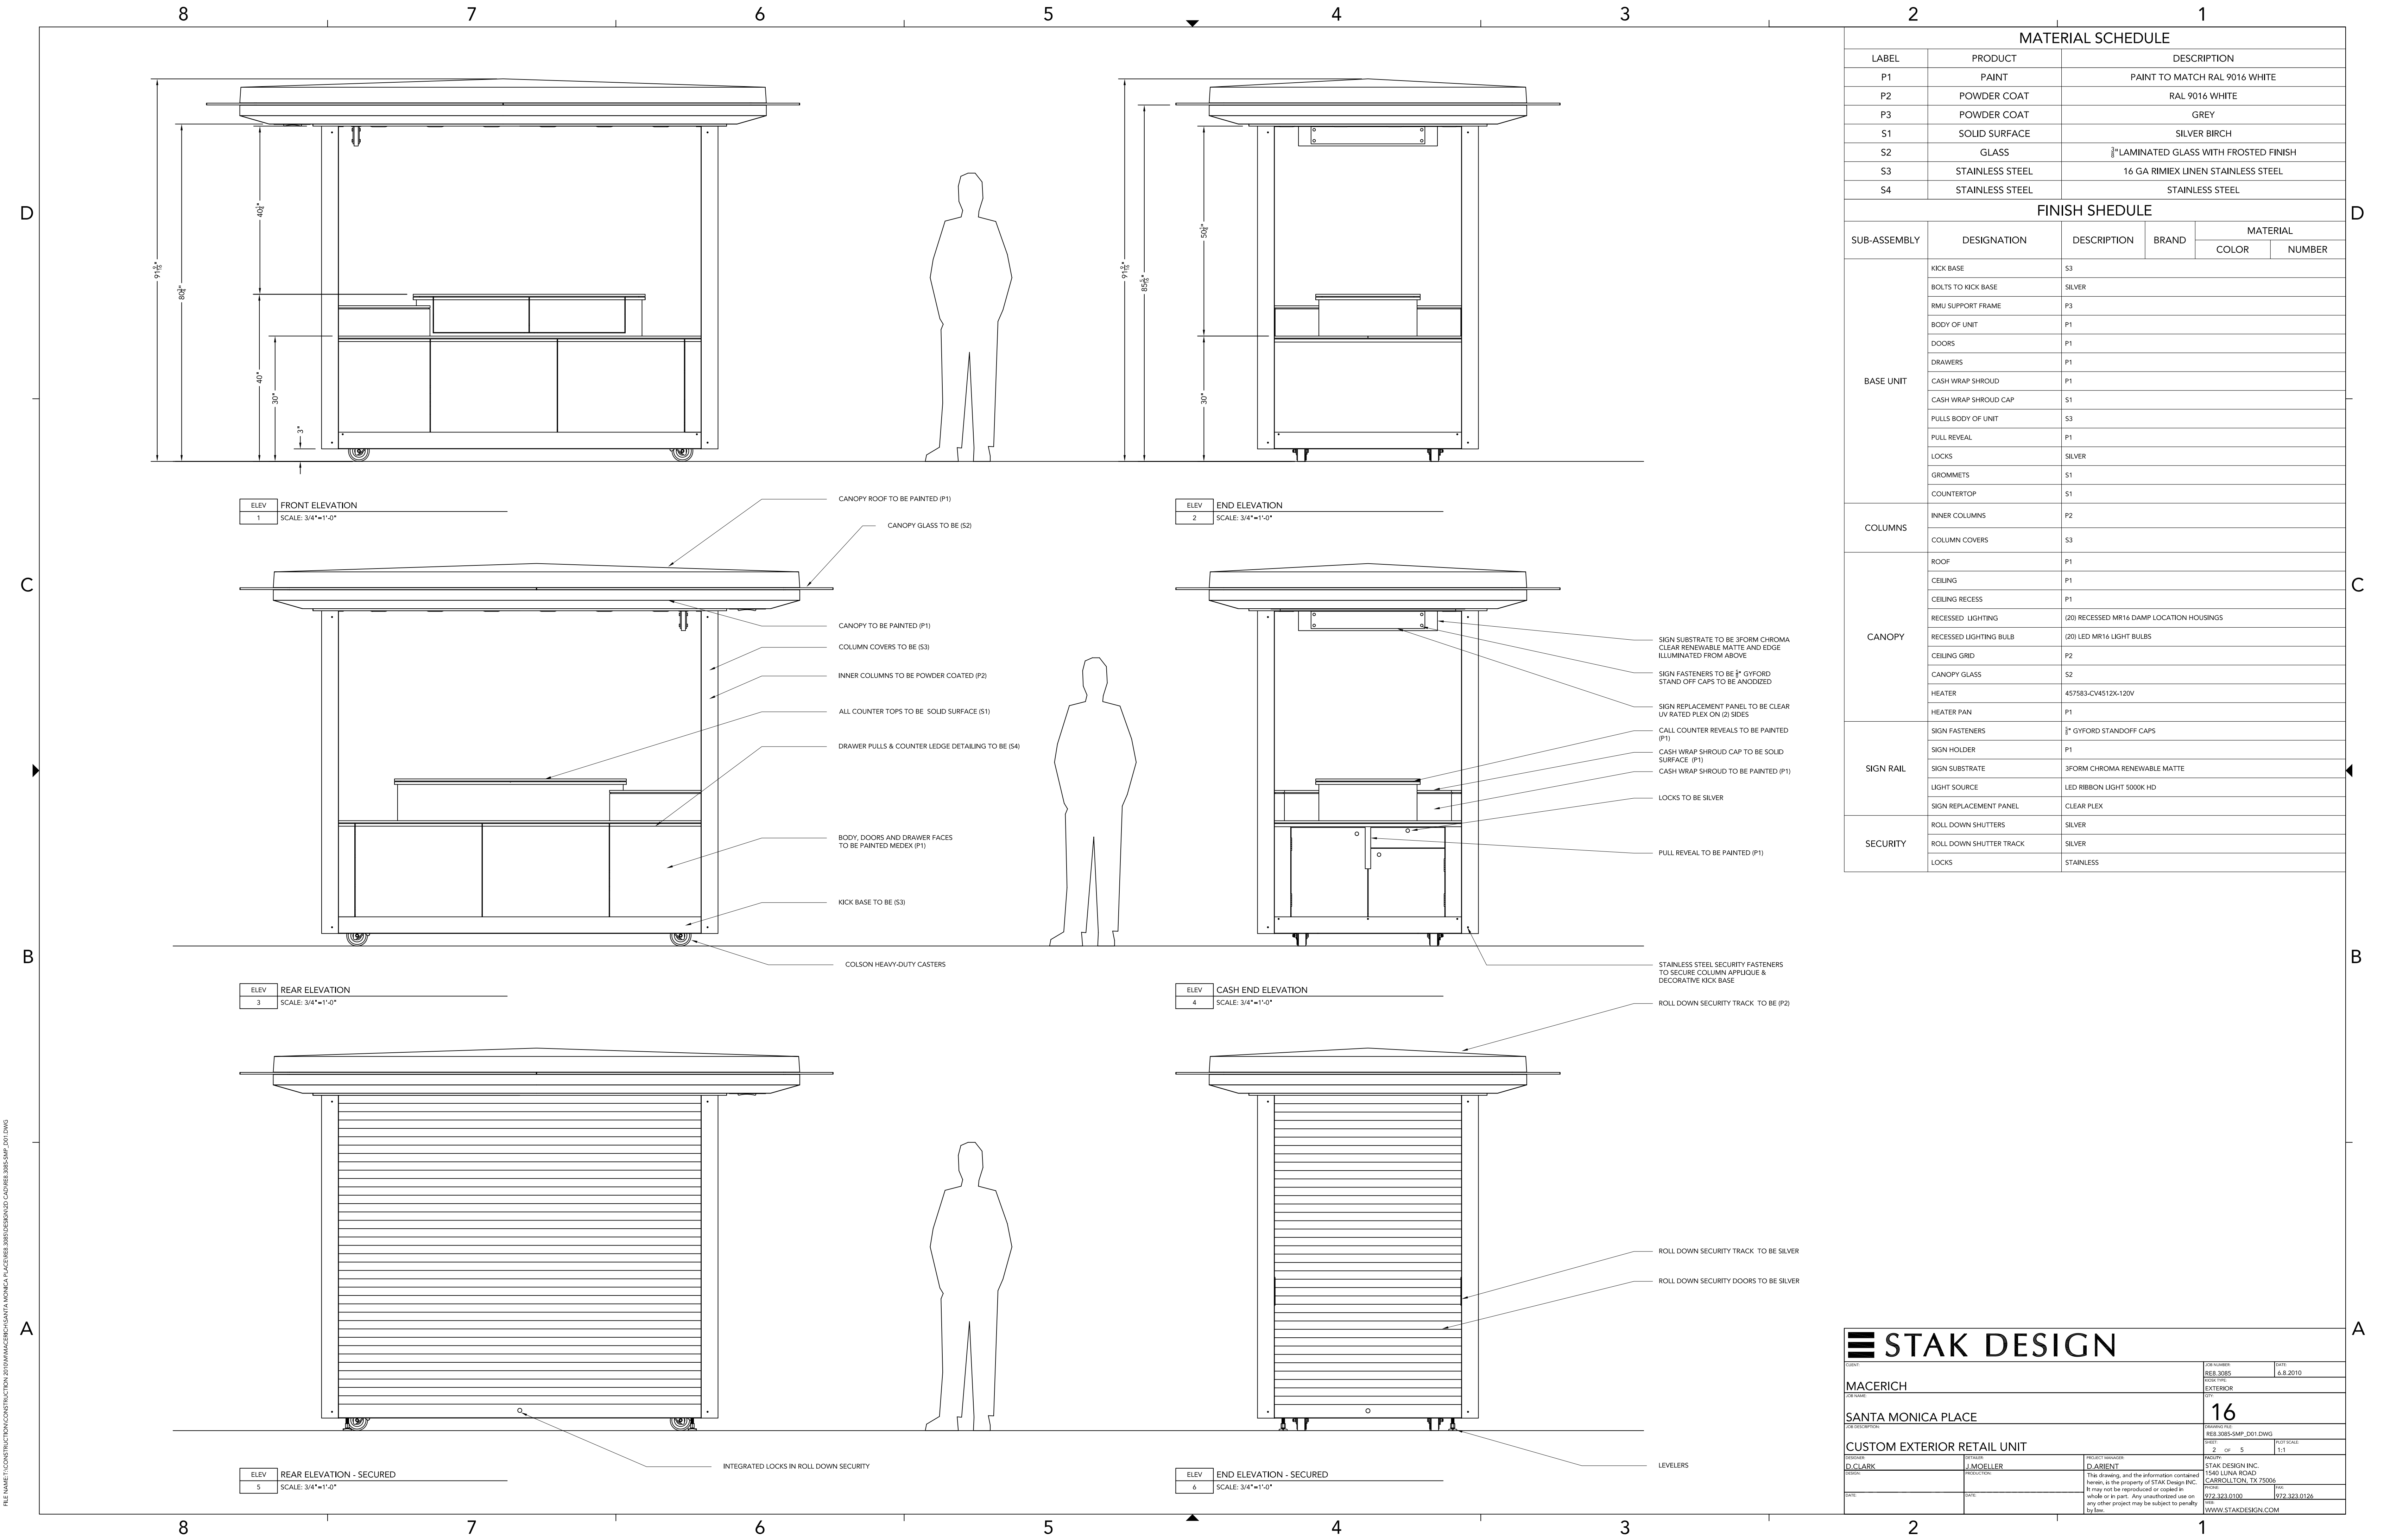

CLIENT

MACERICH

SANTA MONICA PLACE

CUSTOM EXTERIOR RETAIL UNIT

PROJECT A

D. CLARK

DESIGN

DATE

DETAILS

J. MOELLER

PRODUCTION

DATE

PROJECT MANAGER

D. ABENT

This drawing, and the information contained herein, is the property of STAK Design INC. It may not be reproduced or copied in whole or in part. Any unauthorized use on any other project may be subject to penalty by law.

DATE

JOB NUMBER

REB.3085

EXTERIOR

DATE

6.8.2010

PROJECT

2 of 5

PROJECT SCALE

1:1

DRAWING TITLE

REB.3085-SMP_D01.DWG

DATE

2 of 5

PROJECT SCALE

1:1

STAK DESIGN INC.

1540 LUNA ROAD

CARROLLTON, TX 75006

PHONE


972.323.0100

FAX


972.323.0126

WWW.STAKDESIGN.COM

FILE NAME:T:\CONSTRUCTION\CONSTRUCTION 2010\MMACERICH\SANTA MONICA PLACE\REB.3085\DESIGN\2D CAD\REB.3085-SMP_D01.DWG

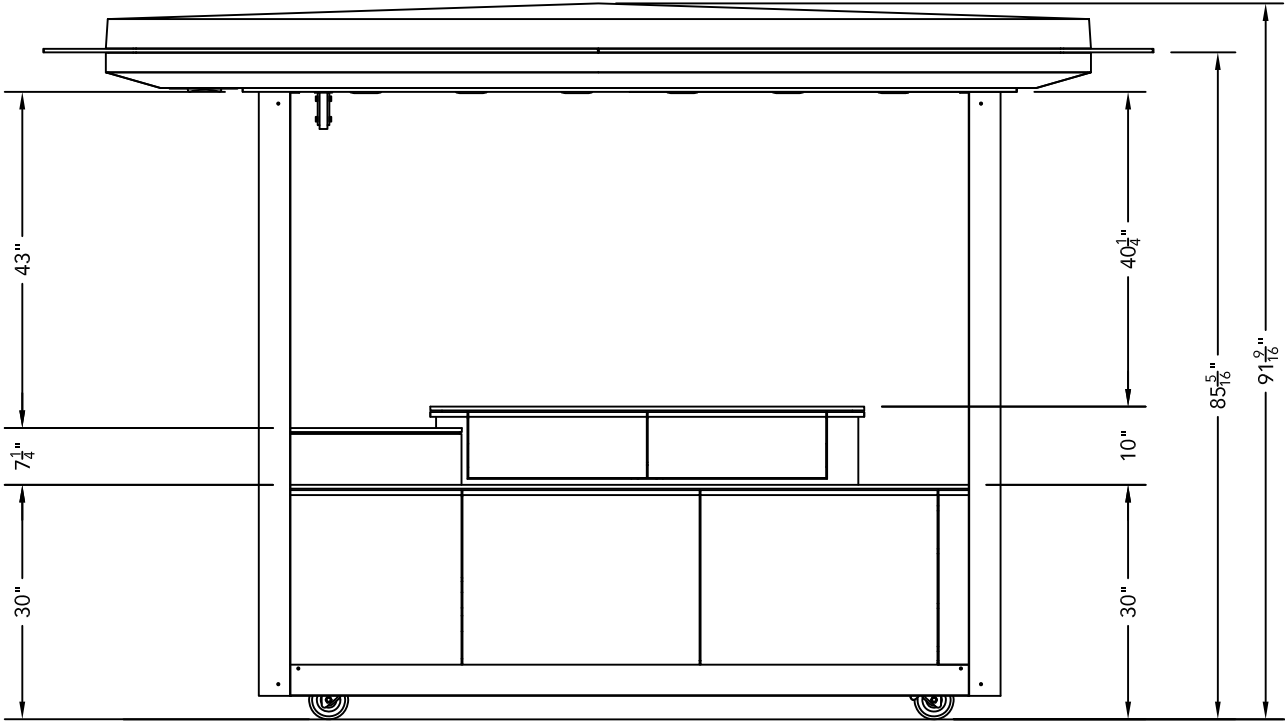

ELEV	FRONT ELEVATION
1	SCALE: 3/4"=1'-0"

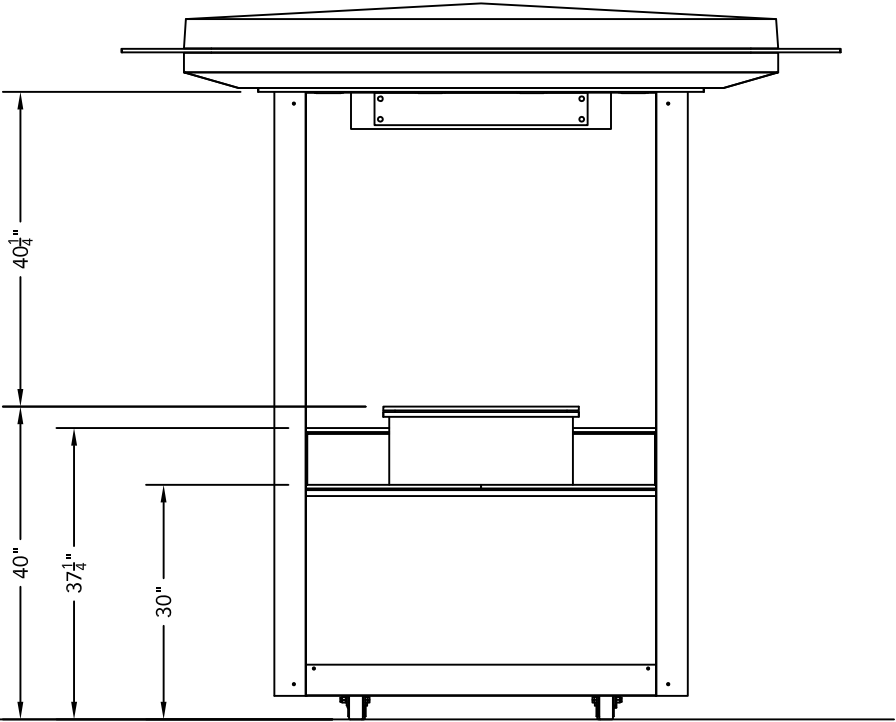


ELEV	END ELEVATION
2	SCALE: 3/4"=1'-0"


STAK DESIGN

CLIENT:		JOB NUMBER: RE8.3085	DATE: 6.8.2010
MACERICH		KIOSK TYPE: EXTERIOR	
JOB NAME: SANTA MONICA PLACE		QTY: 16	
JOB DESCRIPTION: CUSTOM EXTERIOR RETAIL UNIT		DRAWING FILE: RE8.3085-SMP_D01.DWG	
		SHEET: 3 OF 5	PLOT SCALE: 1:1
DESIGNER: D. CLARK	DETAILER: J. MOELLER	PROJECT MANAGER: L. PATZ	FACILITY: STAK DESIGN INC. 1540 LUNA ROAD CARROLLTON, TX 75006
DESIGN:	PRODUCTION:	This drawing, and the information contained herein, is the property of STAK Design INC. It may not be reproduced or copied in whole or in part. Any unauthorized use on any other project may be subject to penalty by law.	PHONE: 972.323.0100
DATE:	DATE:		FAX: 972.323.0126
			WEB: WWW.STAKDESIGN.COM

FILE NAME:T:\CONSTRUCTION\CONSTRUCTION 2010\MMACERICH\SANTA MONICA PLACE\REB.3085\DESIGN\2D CAD\REB.3085-SMP_D01.DWG

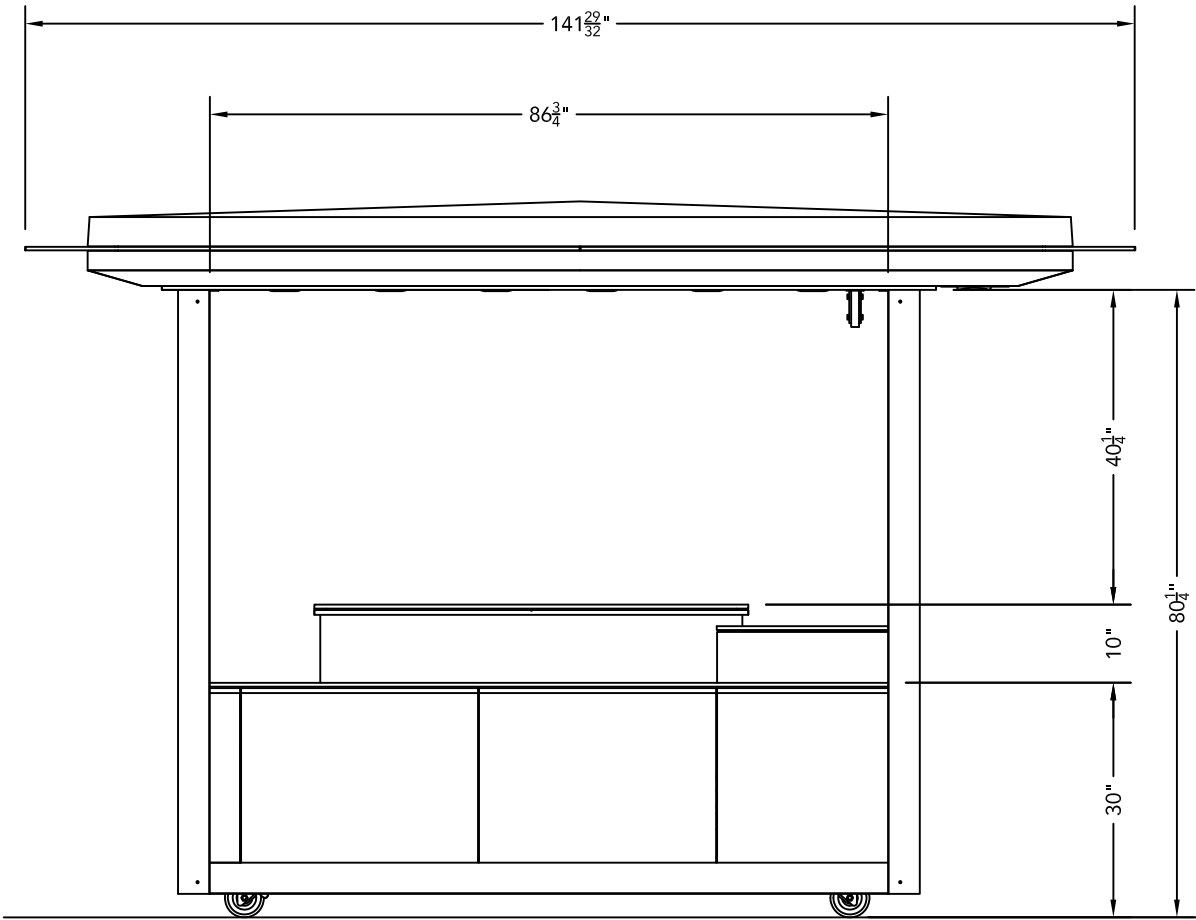

ELEV	REAR ELEVATION
3	SCALE: 3/4"=1'-0"

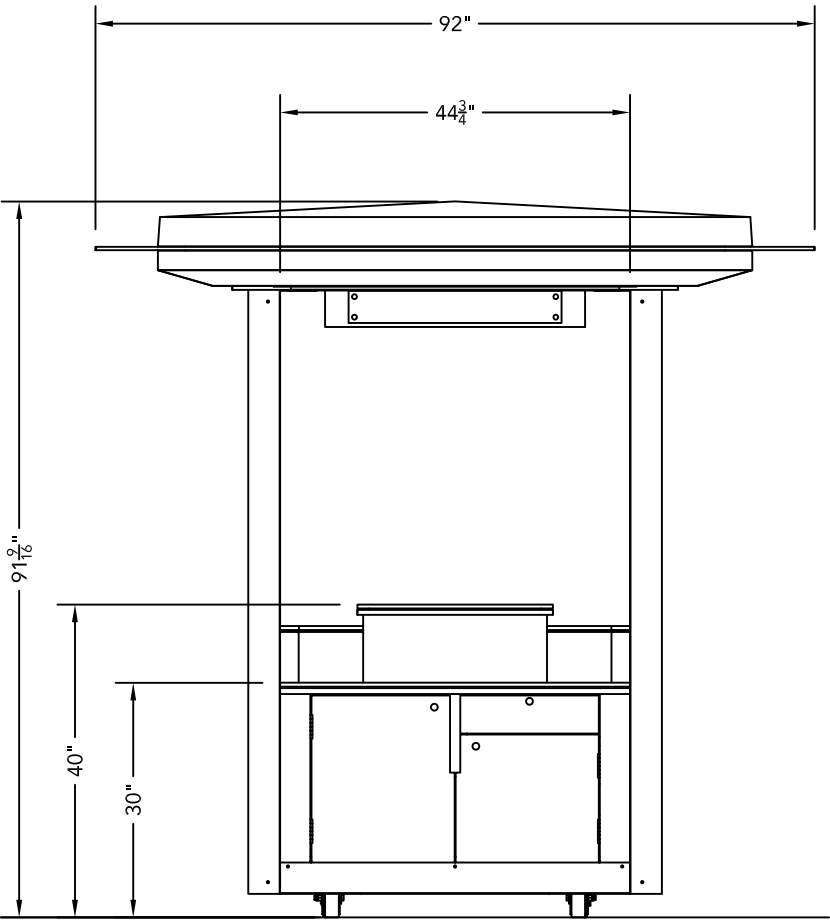


ELEV	CASH END ELEVATION
4	SCALE: 3/4"=1'-0"

STAK DESIGN

CLIENT:		JOB NUMBER: RE8.3085	DATE: 6.8.2010
MACERICH		KIOSK TYPE: EXTERIOR	
JOB NAME: SANTA MONICA PLACE		QTY: 16	
JOB DESCRIPTION: CUSTOM EXTERIOR RETAIL UNIT		DRAWING FILE: RE8.3085-SMP_D01.DWG	
		SHEET: 4 OF 5	PLOT SCALE: 1:1
DESIGNER: D. CLARK	DETAILER: J. MOELLER	PROJECT MANAGER: L. PATZ	FACILITY: STAK DESIGN INC. 1540 LUNA ROAD GARNROLLTON, TX 75006
DESIGN:	PRODUCTION:	This drawing, and the information contained herein, is the property of STAK Design INC. It may not be reproduced or copied in whole or in part. Any unauthorized use on any other project may be subject to penalty by law.	PHONE: 972.323.0100
DATE:	DATE:		FAX: 972.323.0126
			WEB: WWW.STAKDESIGN.COM

FILE NAME:T:\CONSTRUCTION\CONSTRUCTION 2010\MMACERICH\SANTA MONICA PLACE\REB.3085\DESIGN\VD CAD\REB.3085-SMP_D01.DWG

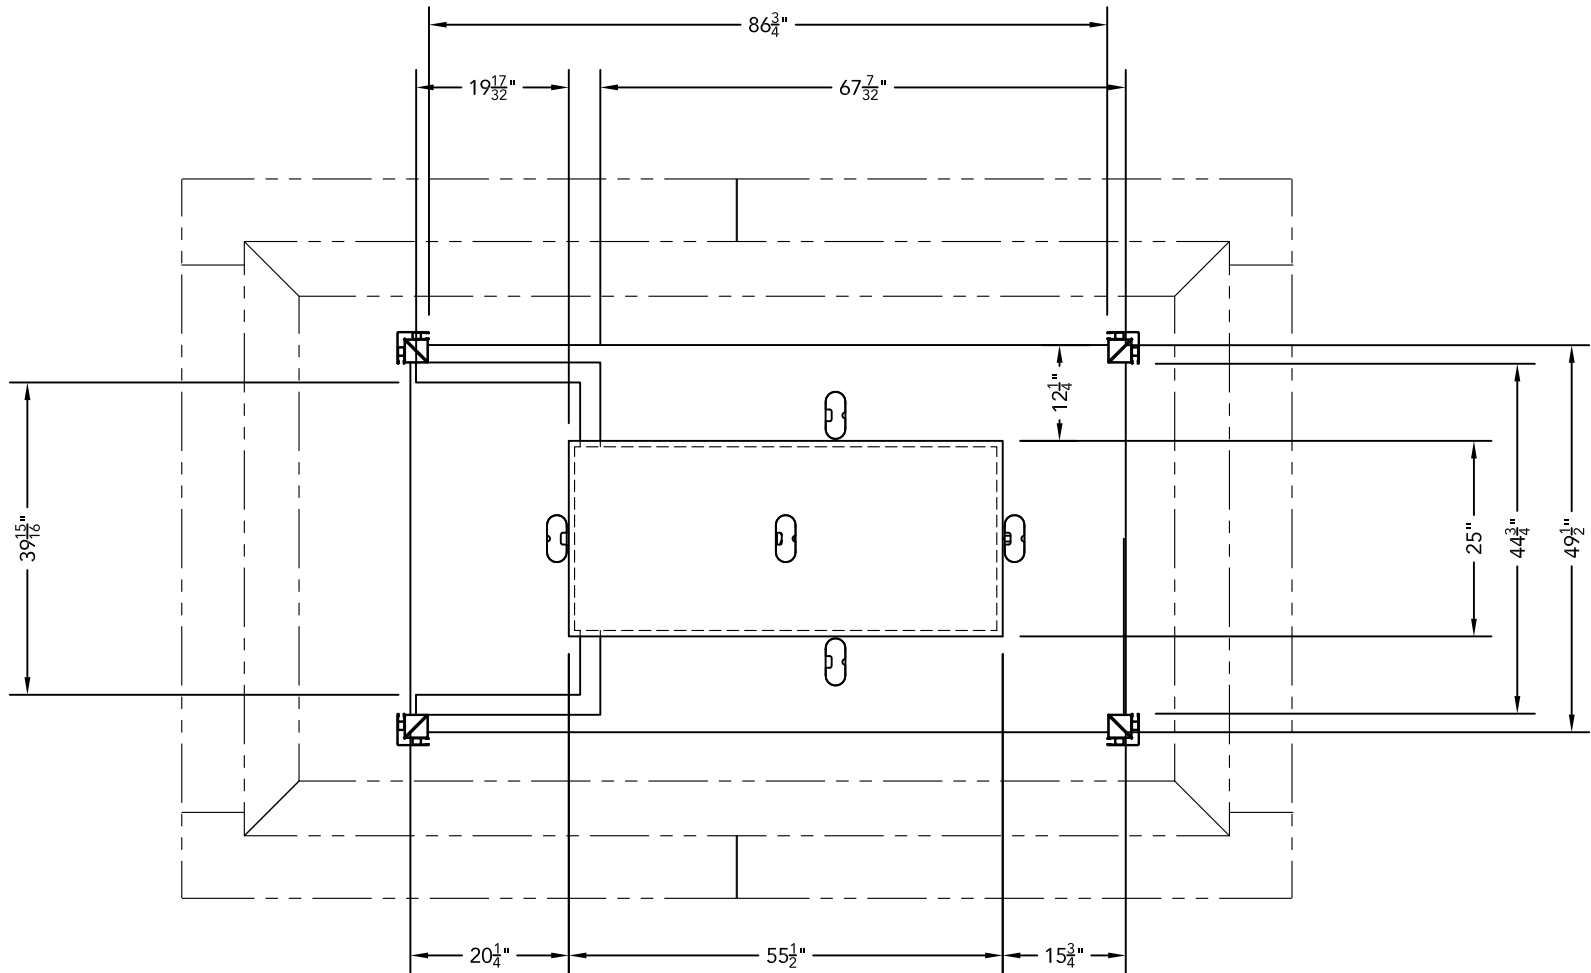

PLAN	PLAN @ COUNTER
2	SCALE: 1/2"=1'-0"

STAK DESIGN

CLIENT:			JOB NUMBER: RE8.3085	DATE: 6.8.2010
MACERICH			KIOSK TYPE: EXTERIOR	
JOB NAME: SANTA MONICA PLACE			QTY: 16	
JOB DESCRIPTION: CUSTOM EXTERIOR RETAIL UNIT			DRAWING FILE: RE8.3085-SMP_D01.DWG	
DESIGNER: D.CLARK		DETAILER: J.MOELLER	PROJECT MANAGER: L.PATZ	SHEET: 5 OF 5
DESIGN:		PRODUCTION:		PLOT SCALE: 1:1
DATE:		DATE:		
		This drawing, and the information contained herein, is the property of STAK Design INC. It may not be reproduced or copied in whole or in part. Any unauthorized use on any other project may be subject to penalty by law.		
		WWW.STAKDESIGN.COM		
		STAK DESIGN INC. 1540 LUNA ROAD CARROLLTON, TX 75006		
		PHONE: 972.323.0100		FAX: 972.323.0126
		WEB: WWW.STAKDESIGN.COM		



Santa Monica Place

05.11.2010

RE8.3085

Exterior RMU



©2008 STAK Design. All design ideas, arrangements and plans indicated or represented by this drawing are owned by, and the property of, STAK Design, Inc. and were created and developed for use on, and in connection with the specific project. None of such designs, images, arrangements or plans shall be used or disclosed to any person, firm or corporation for any purpose whatsoever without the permission of STAK Design.



Santa Monica Place


05.11.2010

RE8.3085

Exterior RMU



©2008 STAK Design. All design ideas, arrangements and plans indicated or represented by this drawing are owned by, and the property of, STAK Design, Inc. and were created and developed for use on, and in connection with the specific project. None of such designs, images, arrangements or plans shall be used or disclosed to any person, firm or corporation for any purpose whatsoever without the permission of STAK Design.

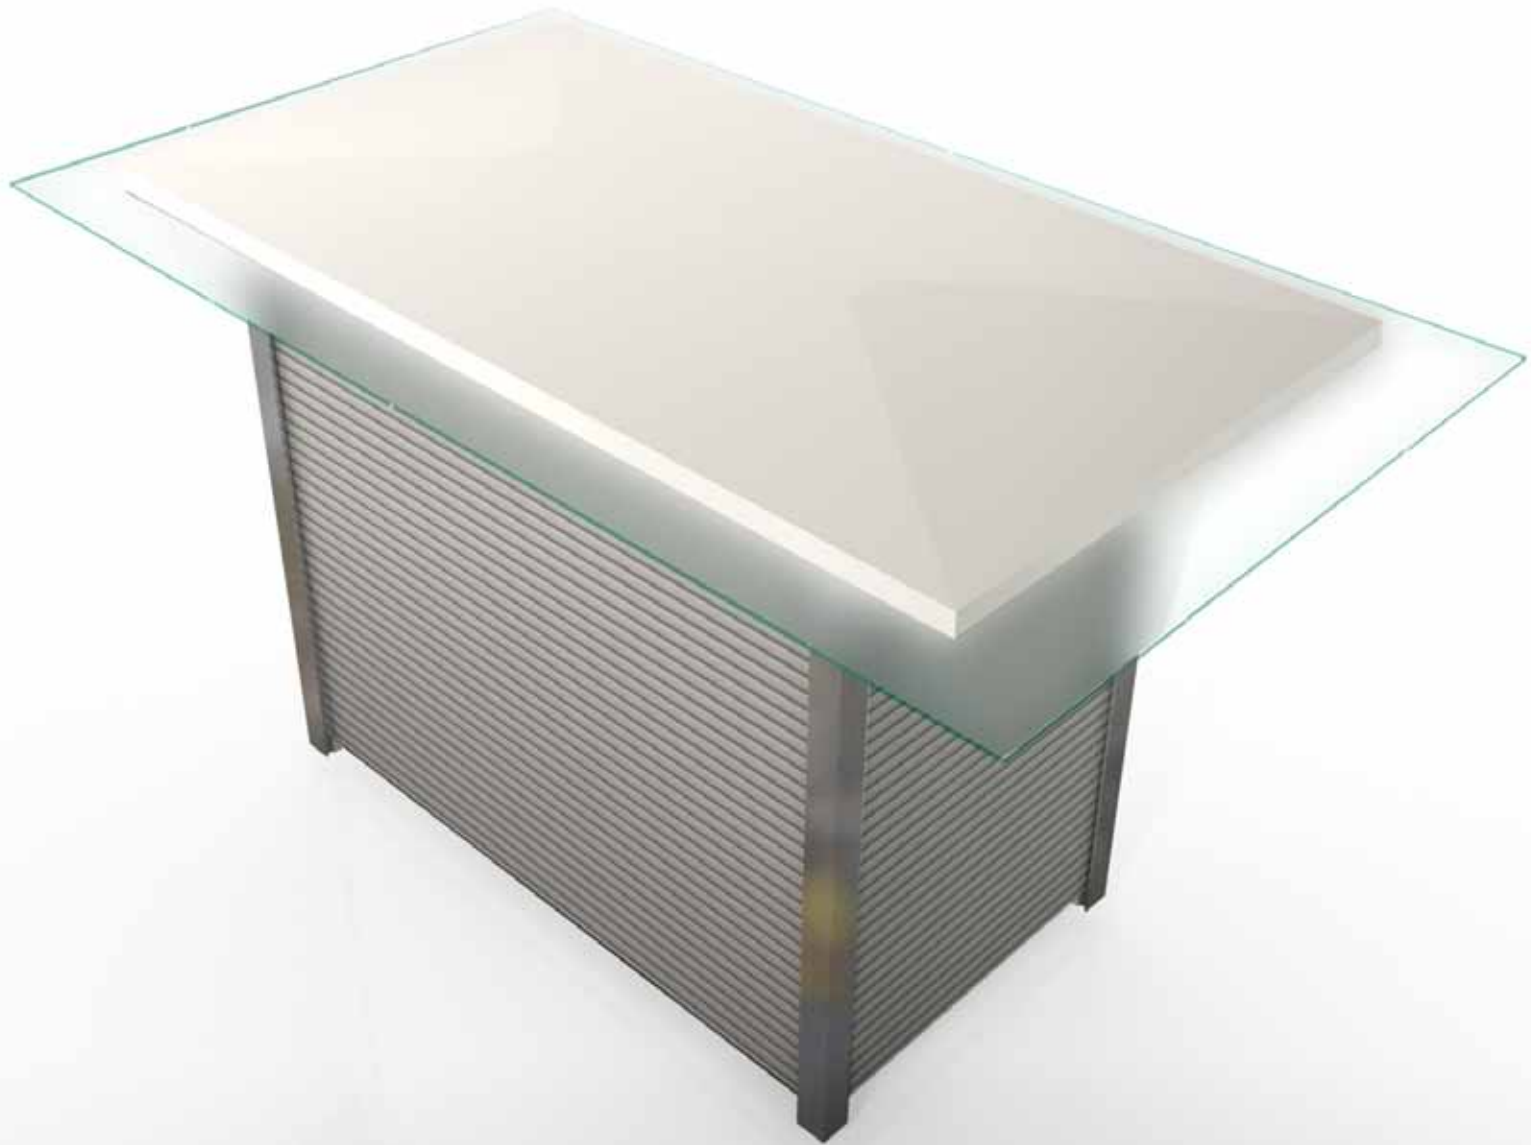

Santa Monica Place

05.11.2010

RE8.3085


Exterior RMU




©2008 STAK Design. All design ideas, arrangements and plans indicated or represented by this drawing are owned by, and the property of, STAK Design, Inc. and were created and developed for use on, and in connection with the specific project. None of such designs, images, arrangements or plans shall be used or disclosed to any person, firm or corporation for any purpose whatsoever without the permission of STAK Design.



Security Slats Silver

 


Powder Coat
RAL 9016 White

 

Body Painted to Match
RAL 9016 white




Stool
Powder Coat
RAL 9016 White

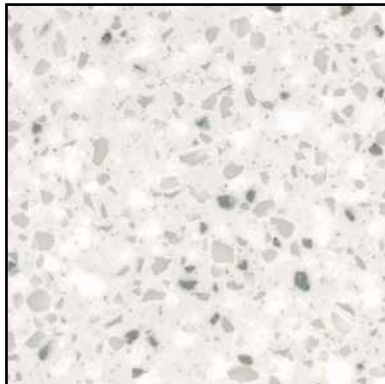

Counter Surface
Corian Silver Birch



Glass Awning
with Vinyl appliqué

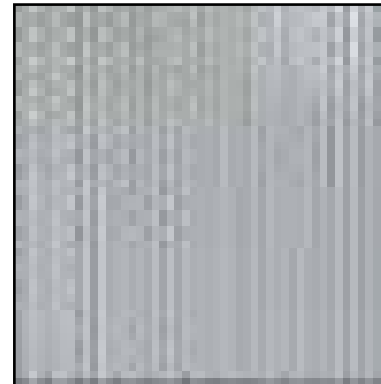

Rimex
Linen Stainless Steel

