


FILE NAME: STAK DESIGN\CONSTRUCTION\2018\MANUFACTURING\AT NORTHGATE\EVO.DWG
DATE: 11-24-2008
DRAWN BY: J. MOELLER
CHECKED BY: J. MOELLER
PROJECT: MALL AT NORTHGATE EVO, D.P. DWG
SHEET: 1 OF 1
SCALE: 1/4"=1'-0"

A
B
C
D

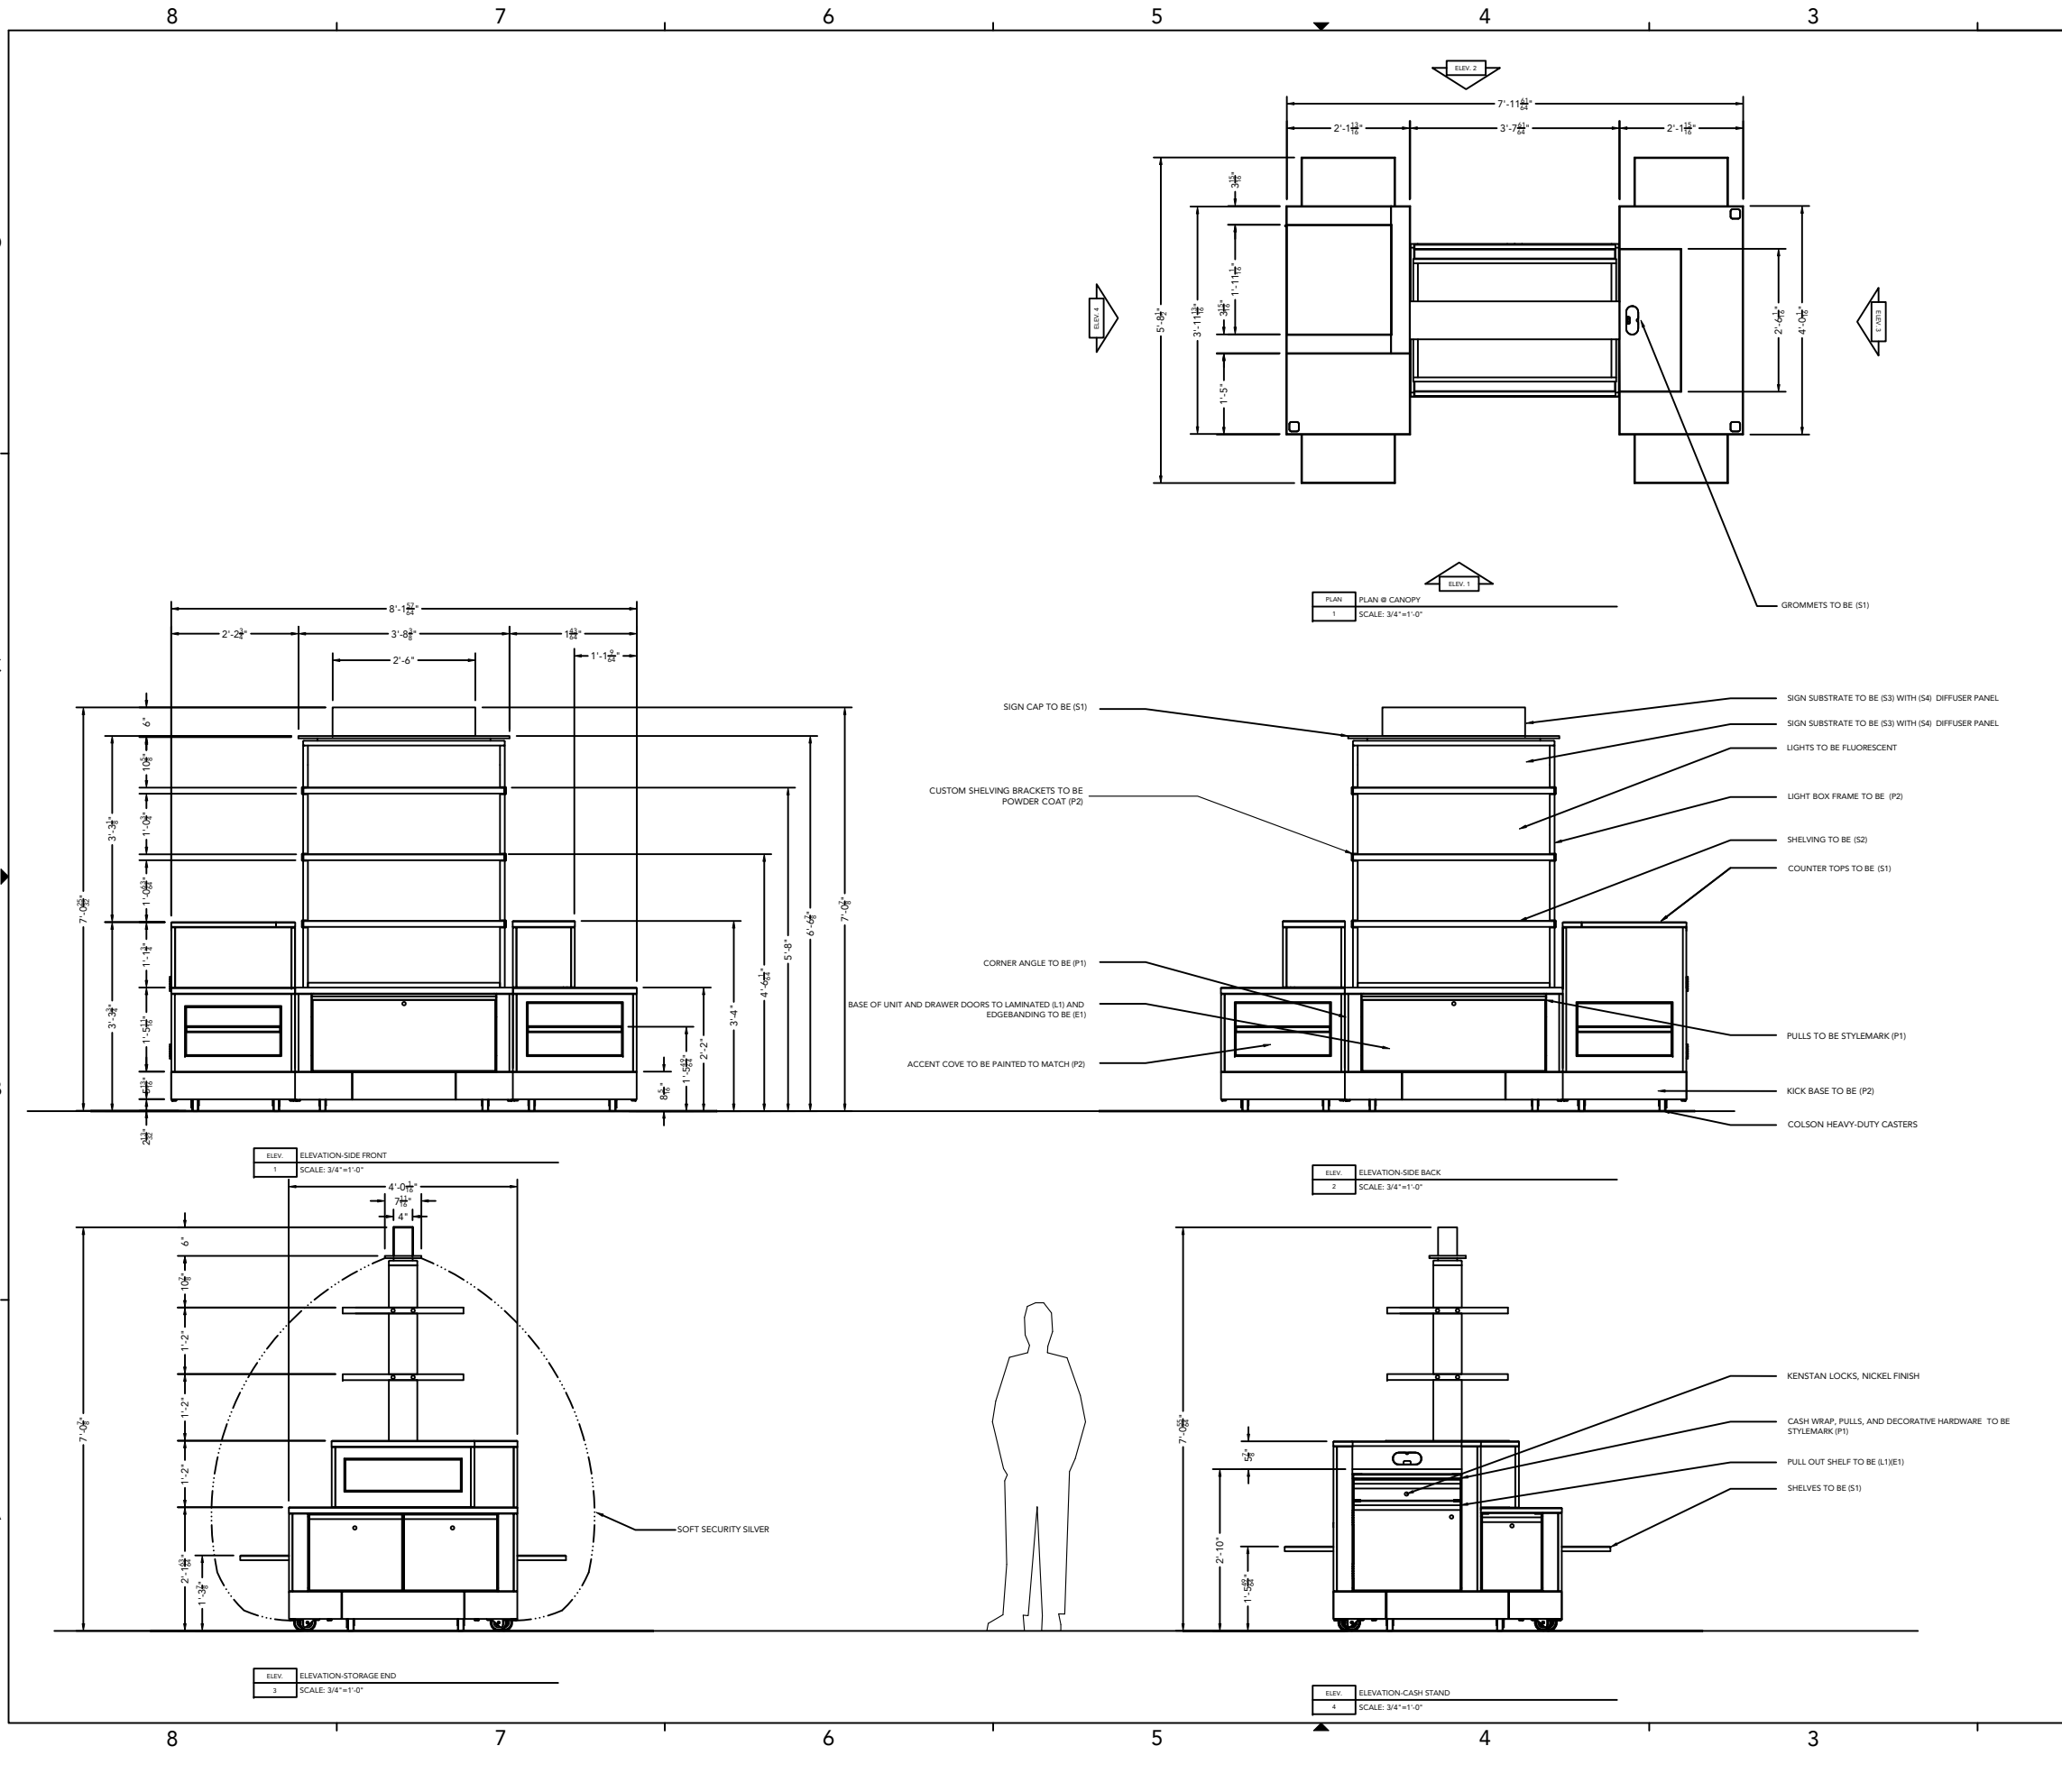

REVISIONS					
ZONE	REV	DESCRIPTION	DATE	DETAILER	
MATERIAL SCHEDULE					
LABLE	PRODUCT	DESCRIPTION			
L1	WILSONART	ASIAN NIGHT 7949-38			
E1	CANPLAST	SLATE CP 1026 CP 3MM			
P1	TIGER DRYLAC	RAL 7022			
P2	TIGER DRYLAC	RAL 7030			
S1	CORIAN	CONCRETE			
S2	W3	SATEEN GLASS			
S3	ACRILIC	MILK PLEX			
S4	ACRILIC	NON GLARE PLEX			
FINISHES					
SUB-ASSEMBLY	DESIGNATION	DESCRIPTION	BRAND	MATERIAL	
				COLOR	NUMBER
BASE UNIT	KICK BASE	P2			
	BOLTS TO KICK BASE	STAFAST HARDWARE STANDARD			
	BODY OF UNIT BASE	L1			
	CORNER ANGLES	P1			
	EDGE BANDING- DOORS	E1			
	EDGE BANDING-DRAWERS	E1			
	SHELVING	S2			
	LOWER SHELVING	S1			
	VERTICAL SHELVING BRACKETS	P2			
	PULL OUT SHELF	L1			
	PULL OUT SHELF-EDGE BANDING	E1			
	PULLS	P1			
	CASH WRAP PULLS	P1			
	LOCKS	KENSTAN NICKEL LOCKS			
	GROMMETS	S1			
LIGHT BOX	ACCENT COVE	P2			
	COUNTERTOP	S1			
	SIGN SUBSTRATE	S3			
	SIGN SUBSTRATE DIFFUSER	S4			
	LIGHT BOX FRAME	P2			
LIGHTING	FLUORESCENT FIXTURES				
	SIGN CAP	S1			

PROJECT: MACERICH

MALL AT NORTHGATE

EVO

DRAWN BY: J. MOELLER

CHECKED BY: J. MOELLER

PROJECT: MALL AT NORTHGATE EVO, D.P. DWG

SHEET: 1 OF 1

SCALE: 1/4"=1'-0"

DATE: 11-24-2008

BY: J. MOELLER

PROJECT: MALL AT NORTHGATE EVO, D.P. DWG

SHEET: 1 OF 1


SCALE: 1/4"=1'-0"

PROJECT: MALL AT NORTHGATE EVO, D.P. DWG

SHEET: 1 OF 1


SCALE: 1/4"=1'-0"

merchandising diagram

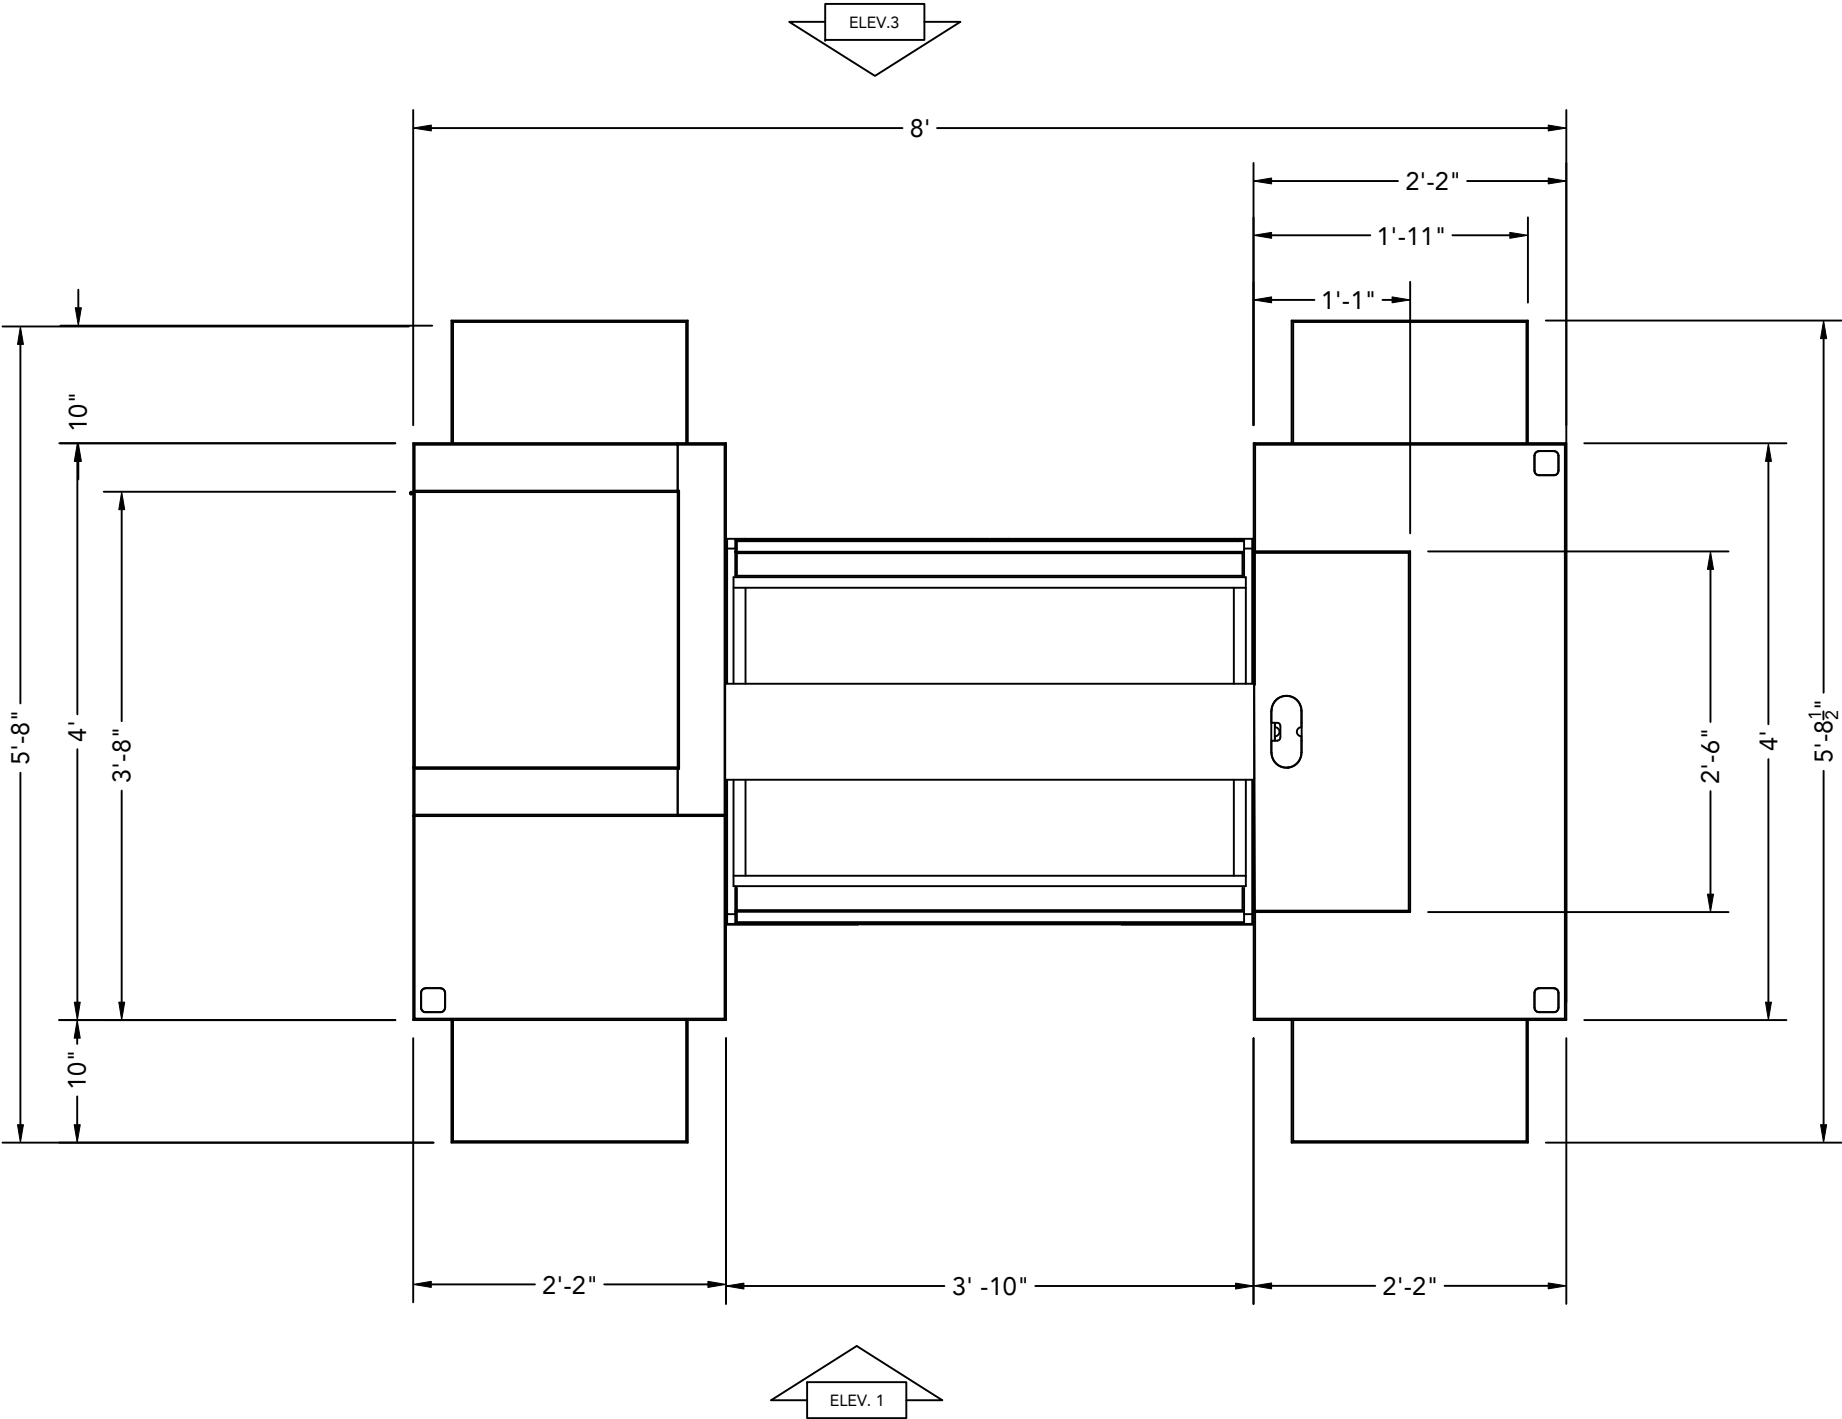


PLAN	PLAN AT COUNTER
1	SCALE: 3/4"=1'-0"

CLIENT:		JOB NUMBER:	DATE:
MACERICH		R18.2707	11.24.2008
JOB NAME:		KIOSK TYPE:	
MALL AT NORTHGATE		RMU	
JOB DESCRIPTION:		CITY:	
EVO		TBD	
DESIGNER:		DETAILER:	PROJECT MANAGER:
D. CLARK	J. MOELLER	D. ARIENT	
G. COHN:	L.W. KEOWN:	FACILITY:	
		STAK DESIGN INC.	
		1540 LUNA ROAD	
		CARROLLTON, TX 75006	
		PHONE:	FAX:
		972.323.0100	972.323.0126
		WEB:	
		WWW.STAKDESIGN.COM	

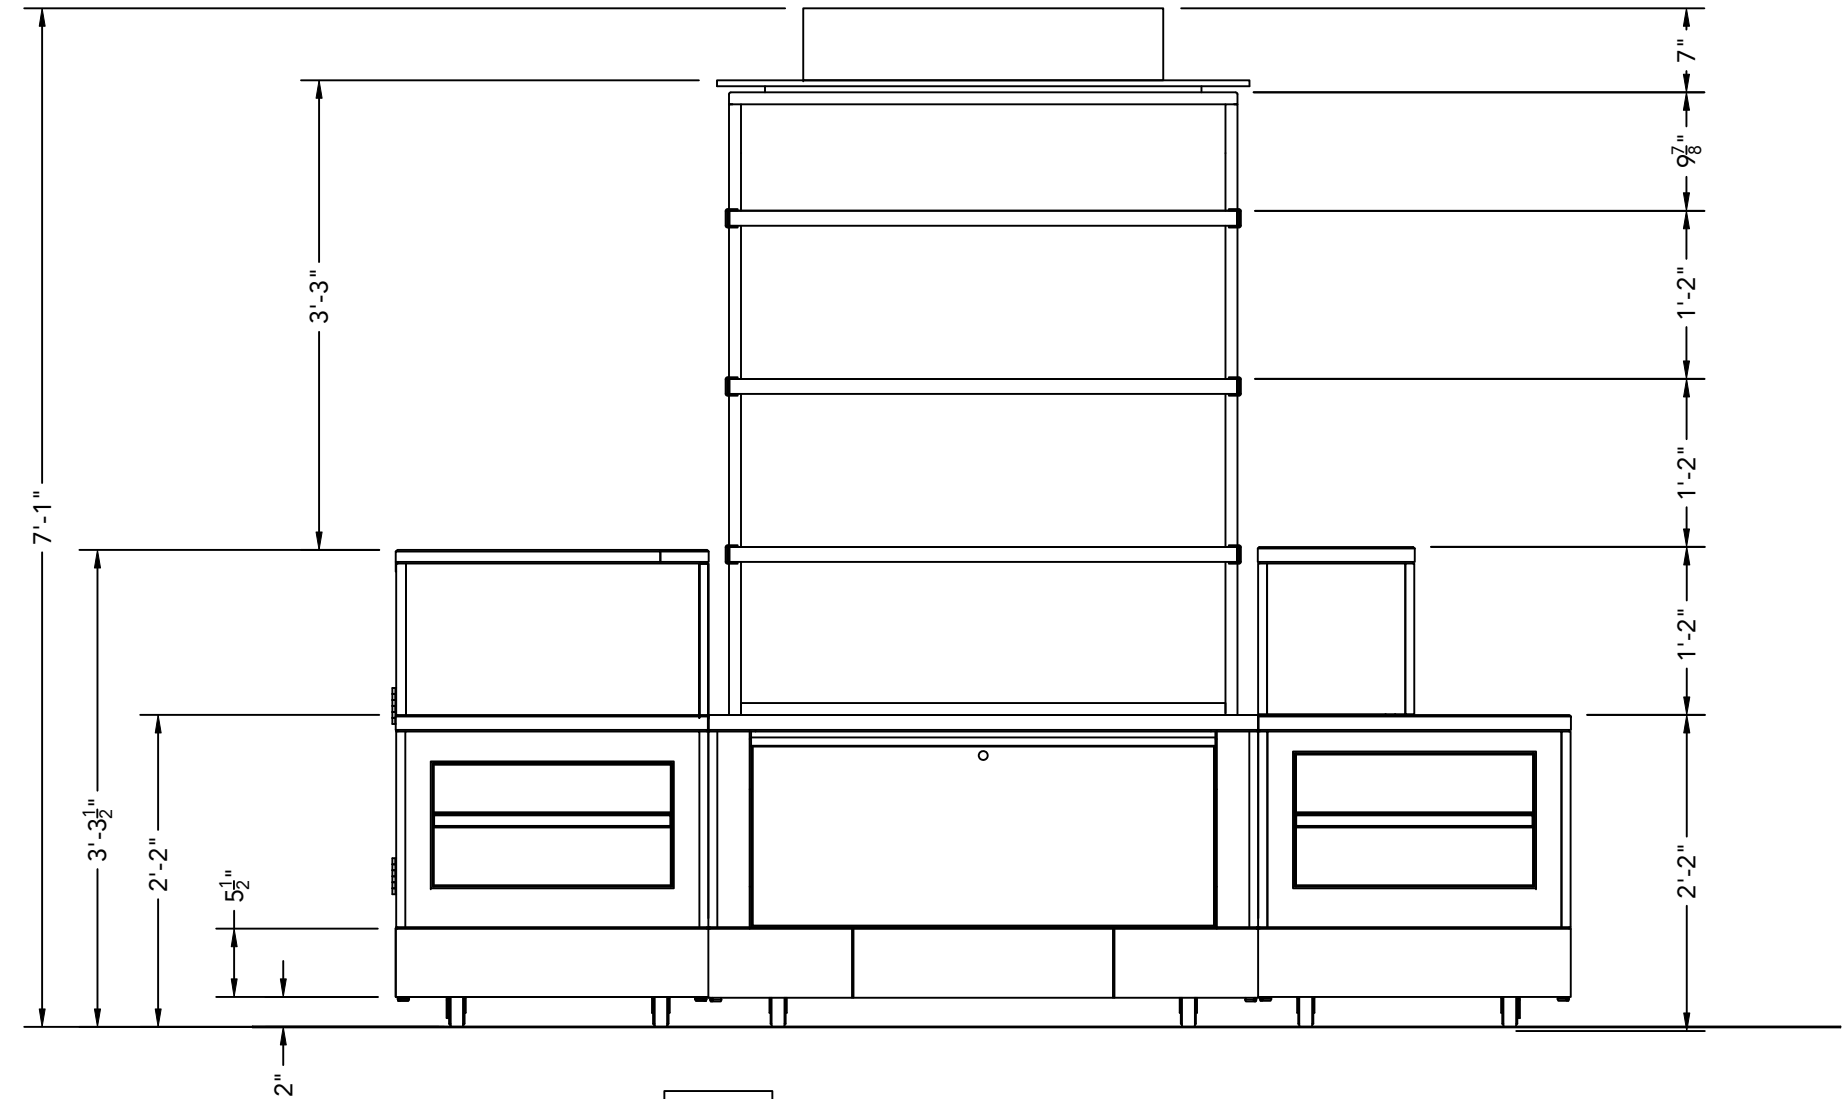

ELEV.	ELEVATION-SIDE FRONT
1	SCALE: 3/4"=1'-0"

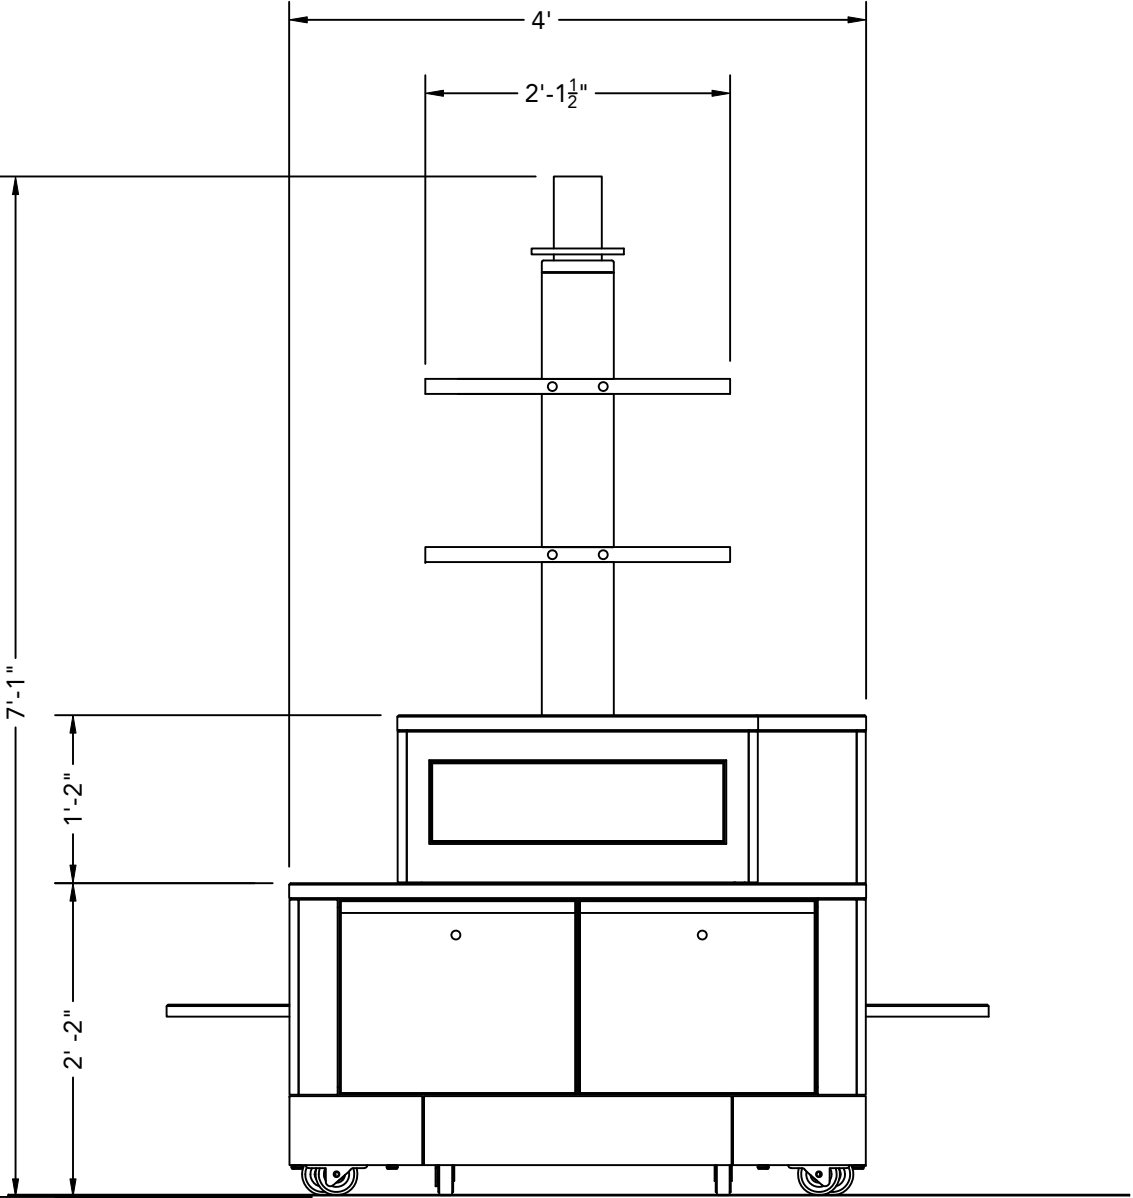


ELEV.	ELEVATION-STORAGE END
3	SCALE: 3/4"=1'-0"


STAK DESIGN

CLIENT:		JOB NUMBER:	DATE:
MACERICH		RIB.2707	11.24.2008
JOB NAME:		KIOSK TYPE:	
MALL AT NORTHGATE		RMU	
JOB DESCRIPTION:		QTY:	
EVO		TBD	
DESIGNER:		DETAILER:	PROJECT MANAGER:
D. CLARK	J. MOELLER	D. ARIENT	
G. COHN:	L.W. KEOWN:	This drawing, and the information contained herein, is the property of STAK Design INC. It may not be reproduced or copied in whole or in part. Any unauthorized use on any other project may be subject to penalty by law.	
DATE:	DATE:	FACILITY:	
		STAK DESIGN INC.	
		1540 LUNA ROAD	
		CARROLLTON, TX 75006	
		PHONE:	FAX:
		972.323.0100	972.323.0126
		WEB:	
		WWW.STAKDESIGN.COM	

merchandising diagram

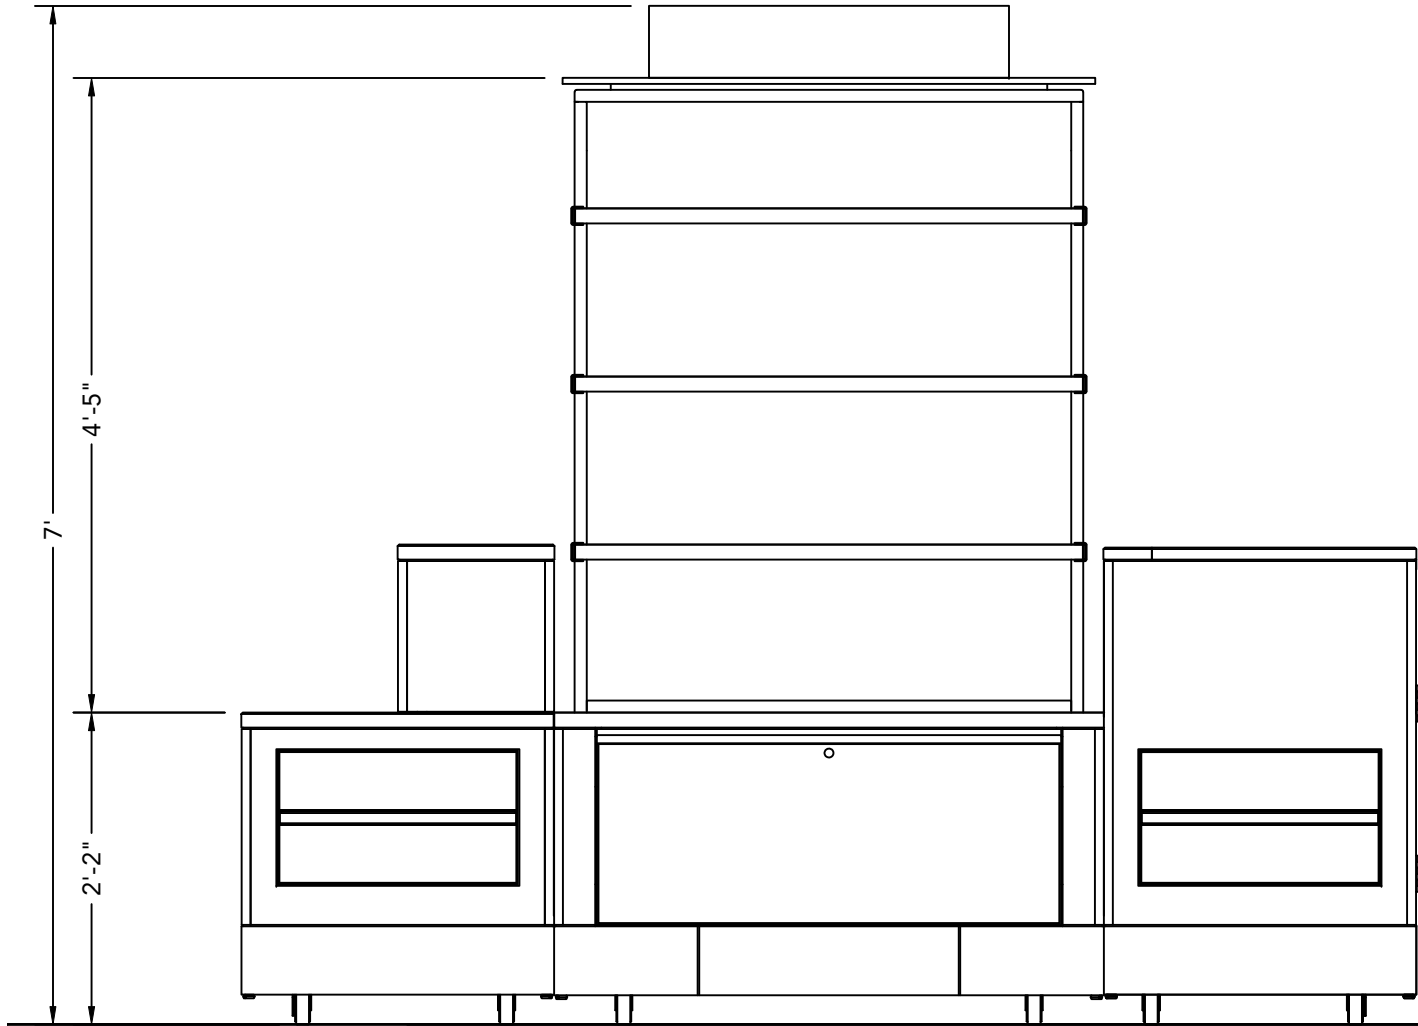

ELEV.	ELEVATION-SIDE BACK
2	SCALE: 3/4"=1'-0"

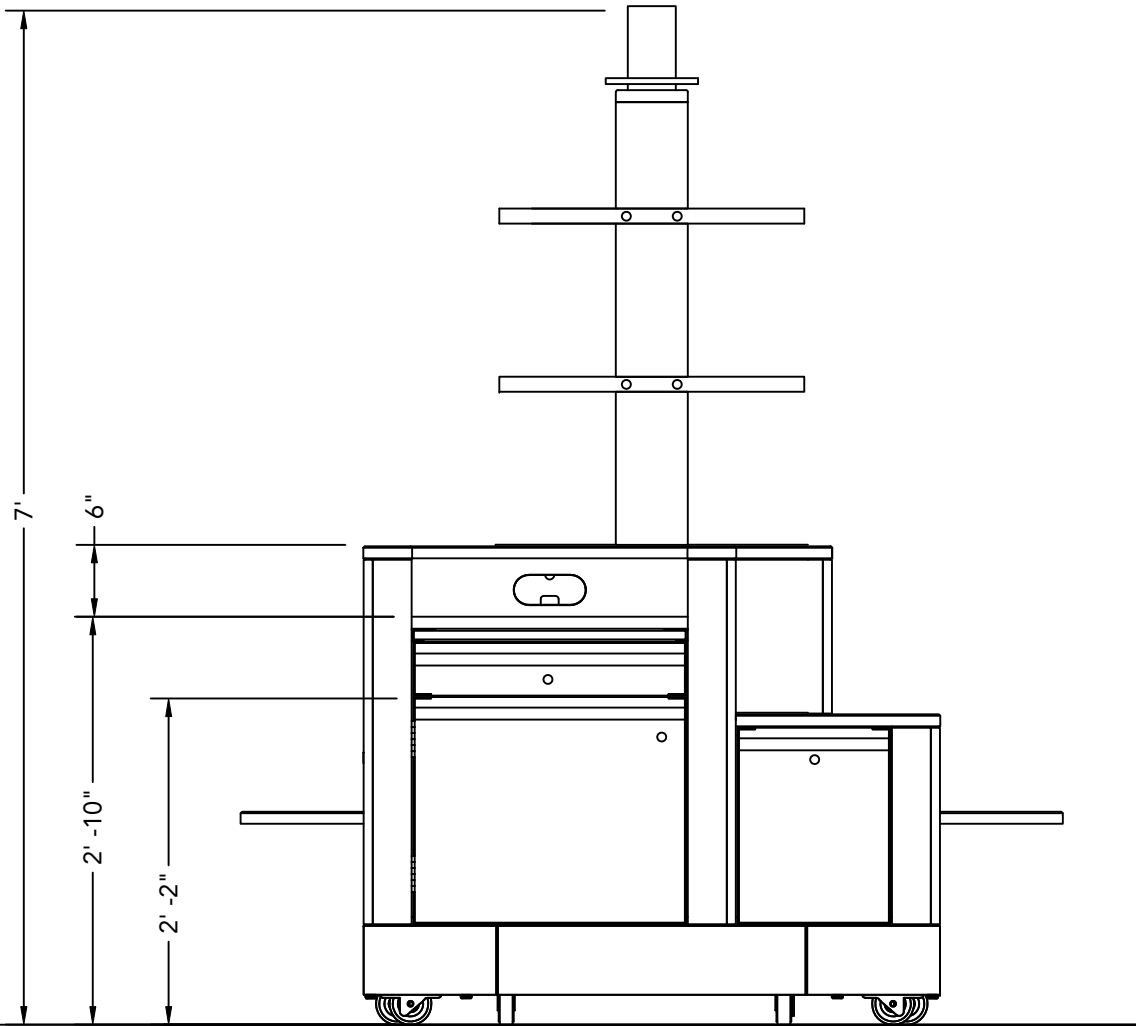

ELEV.	ELEVATION-CASH STAND
4	SCALE: 3/4"=1'-0"

CLIENT:

MACERICH

JOB NAME:

THE MALL AT NORTHGATE

JOB DESCRIPTION:

EVO

DESIGNER:

D. CLARK

G. COHN:

DATE:

DETAILER:

J. MOELLER

L.W. KEOWN:

DATE:

PROJECT MANAGER:

D. ARIENT

This drawing, and the information contained herein, is the property of STAK Design INC. It may not be reproduced or copied in whole or in part. Any unauthorized use on any other project may be subject to penalty by law.

JOB NUMBER:

R18.2707

DATE:

11.24.2008

KIOSK TYPE:

RMU

CITY:

TBD

DRAWING FILE:

MALL AT NORTHGATE EVO_DP.DWG

SHEET:

4 OF 5

PLOT SCALE:

1:1

FACILITY:

STAK DESIGN INC.
1540 LUNA ROAD
CARROLLTON, TX 75006

PHONE:

972.323.0100

FAX:

972.323.0126

WEB:

WWW.STAKDESIGN.COM