


merchandising diagram

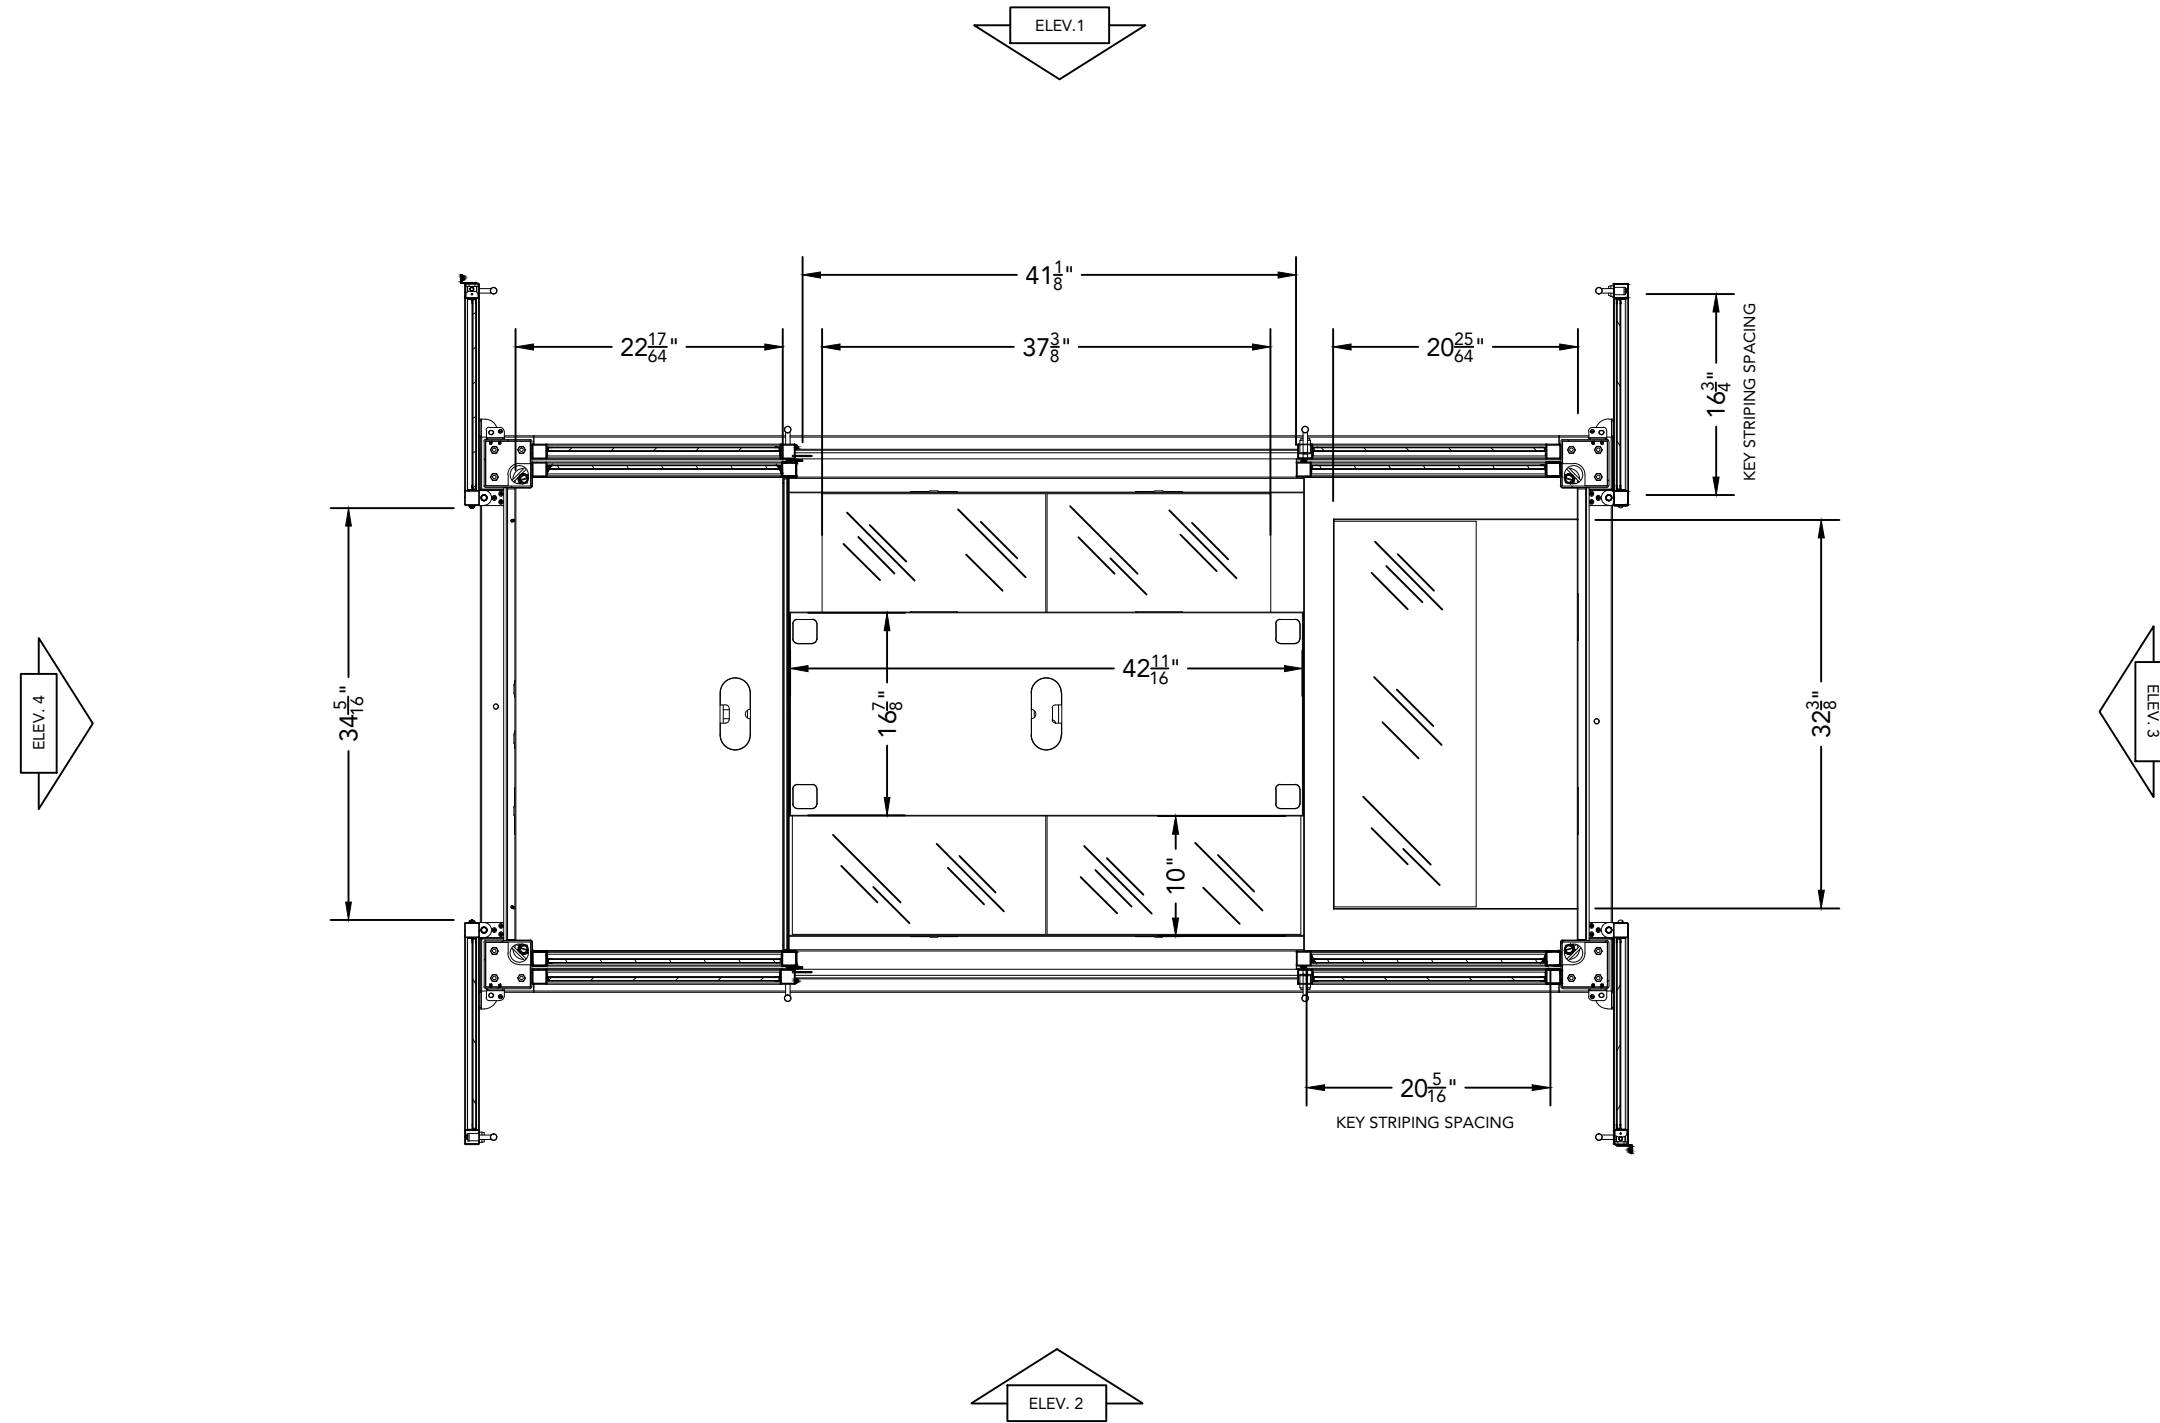

PLAN	PLAN AT COUNTER
1	SCALE: 3/4" = 1'-0"

JOB NUMBER: R13.3148
 DATE: 5.20.2014
 CLIENT: MACERICH
 PROJECT: TYSONS CORNER CENTER
 DESIGNER: Dan Clark
 DETAILER: J.VASQUEZ
 PROJECT MANAGER: L.PATZ
 QUANTITY: 6
 DRAWING FILE: MACERICH CORNER CENTER_RMU


MACERICH

This drawing, and the information contained herein, is the property of STAK Design INC. It may not be reproduced or copied in whole or in part. Any unauthorized use on any other project may be subject to penalty by law.

STAK DESIGN

1540 LUNA ROAD
 CARROLLTON, TX 75006
 972.323.0100
 WWW.STAKDESIGN.COM



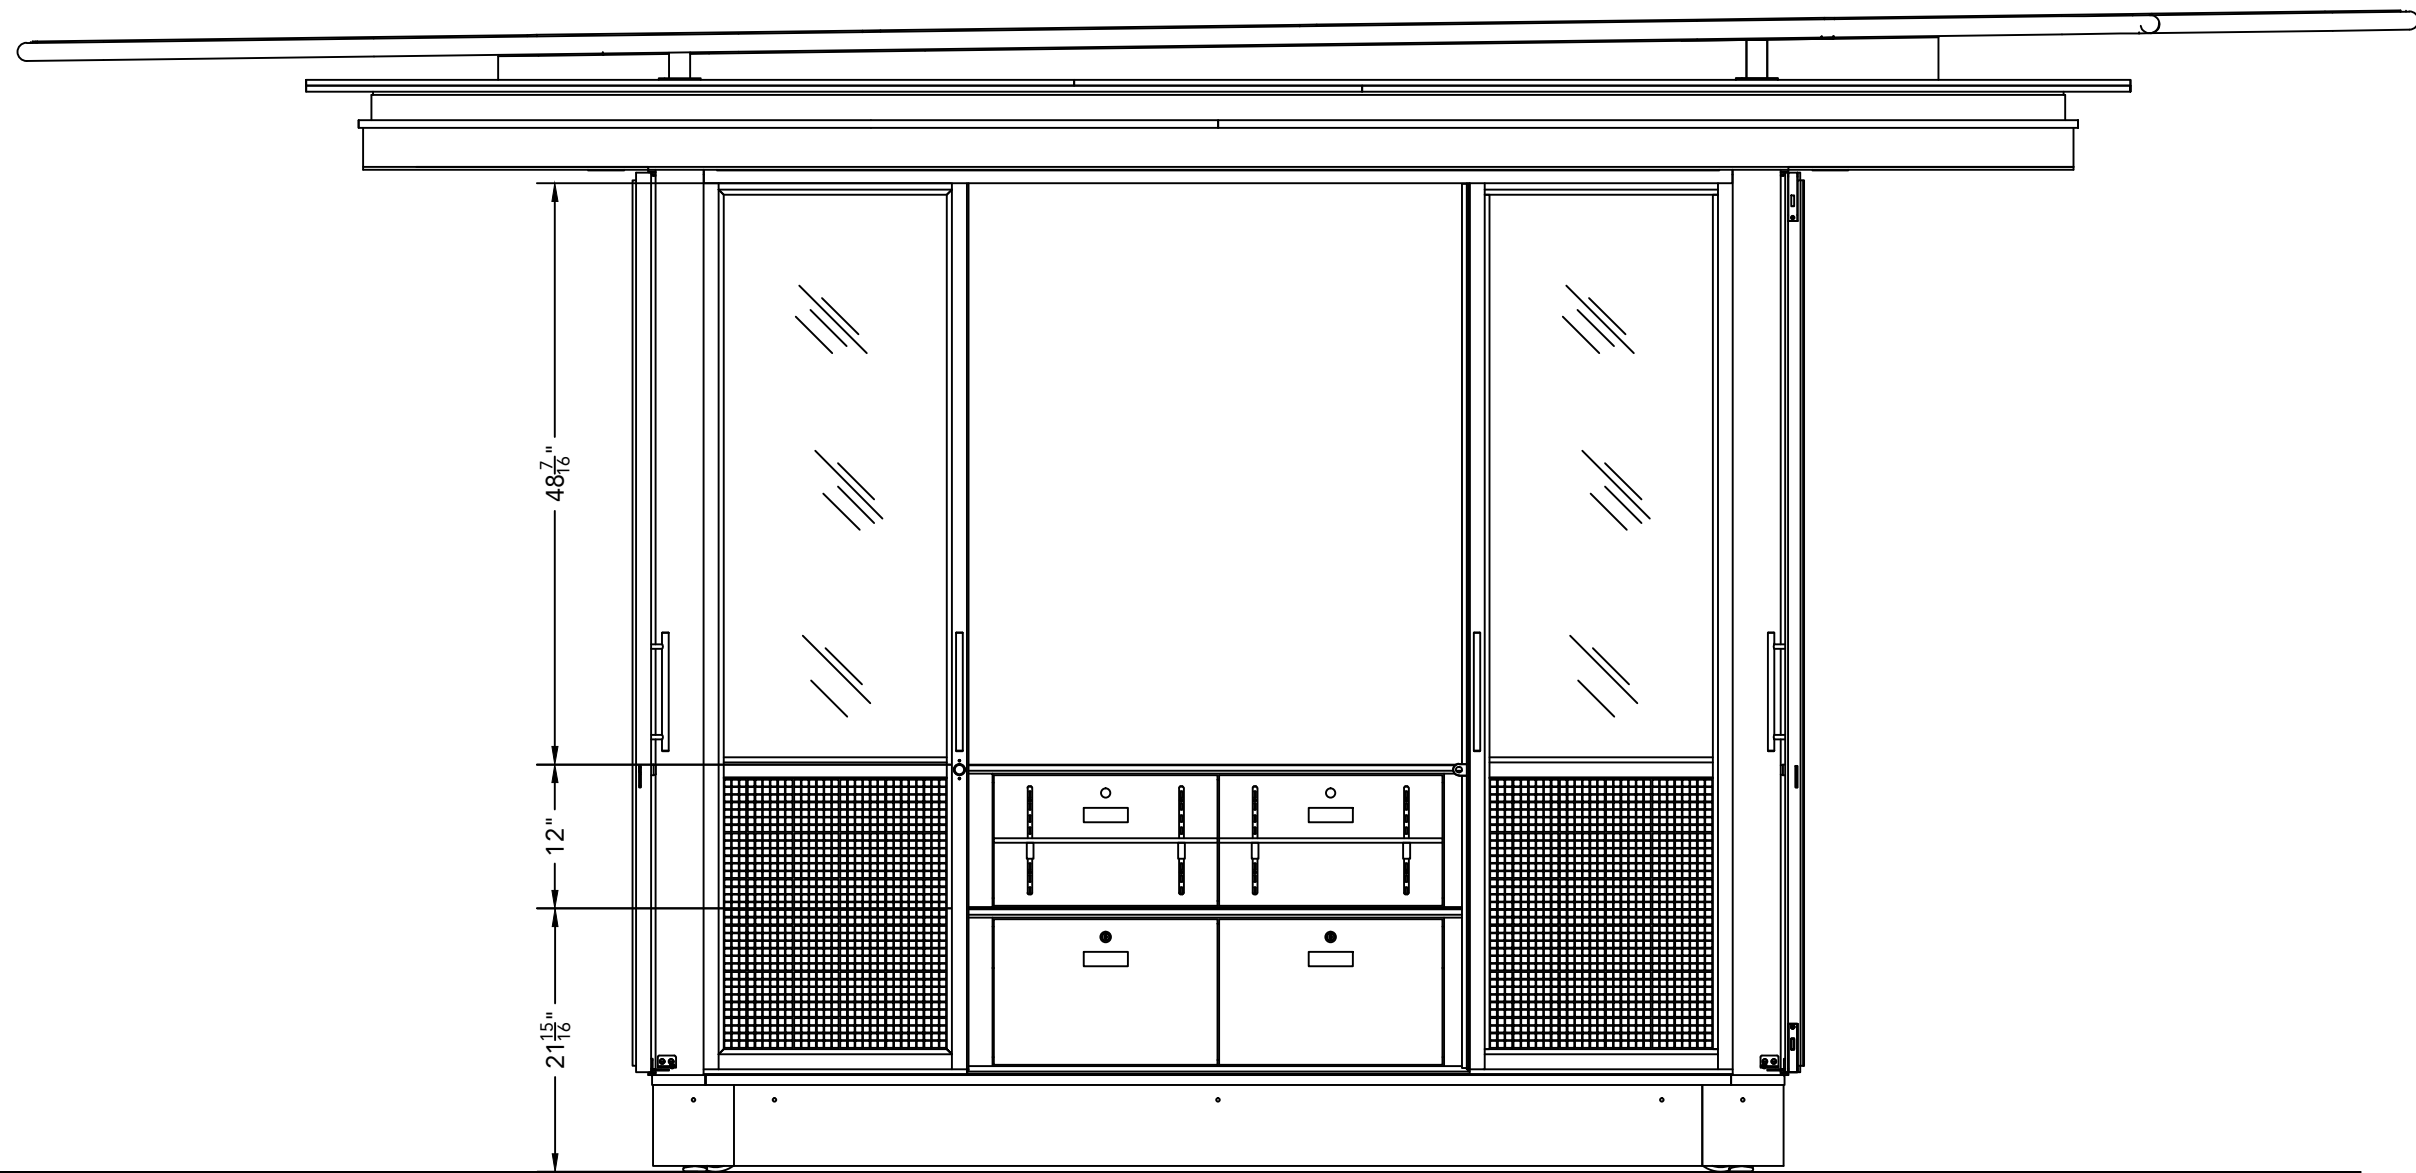

ELEV.	ELEVATION-SIDE FRONT
2	SCALE: 3/4" = 1'-0"

MACERICH


This drawing, and the information contained herein, is the property of STAK Design INC. It may not be reproduced or copied in whole or in part. Any unauthorized use on any other project may be subject to penalty by law.

STAK DESIGN

1540 LUNA ROAD
 CARROLLTON, TX 75006
 972.323.0100
 WWW.STAKDESIGN.COM



merchandising diagram

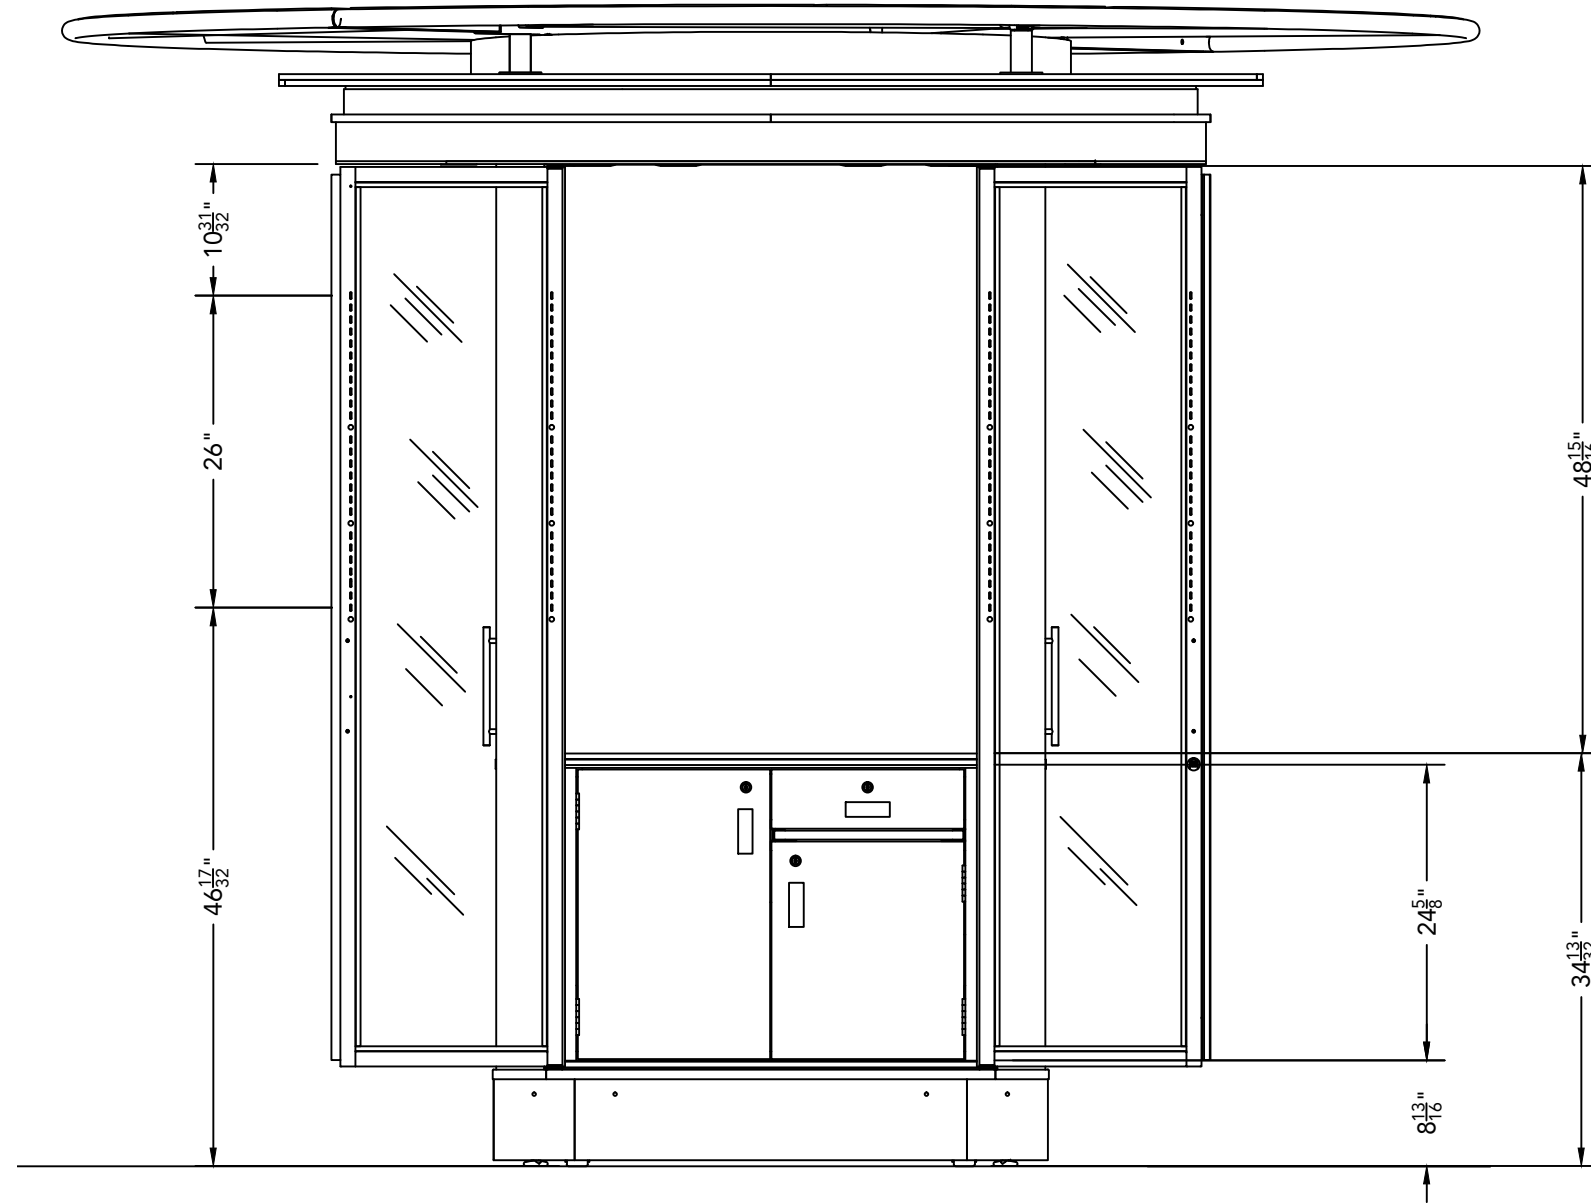

ELEV.	ELEVATION-CASH STAND
3	SCALE: 3/4" = 1'-0"

JOB NUMBER: R14.3006
 DATE: 5.20.2014
 CLIENT: MACERICH
 PROJECT: ARROWHEAD TOWNE CENTER
 DESIGNER: Dan Clark
 DETAILER: J.VASQUEZ
 PROJECT MANAGER: L.PATZ
 QUANTITY: 24
 DRAWING FILE: MACERICH-CORNER CENTER_RMU

MACERICH


This drawing, and the information contained herein, is the property of STAK Design INC. It may not be reproduced or copied in whole or in part. Any unauthorized use on any other project may be subject to penalty by law.

STAK DESIGN

1540 LUNA ROAD
 CARROLLTON, TX 75006
 972.323.0100
 WWW.STAKDESIGN.COM



merchandising diagram

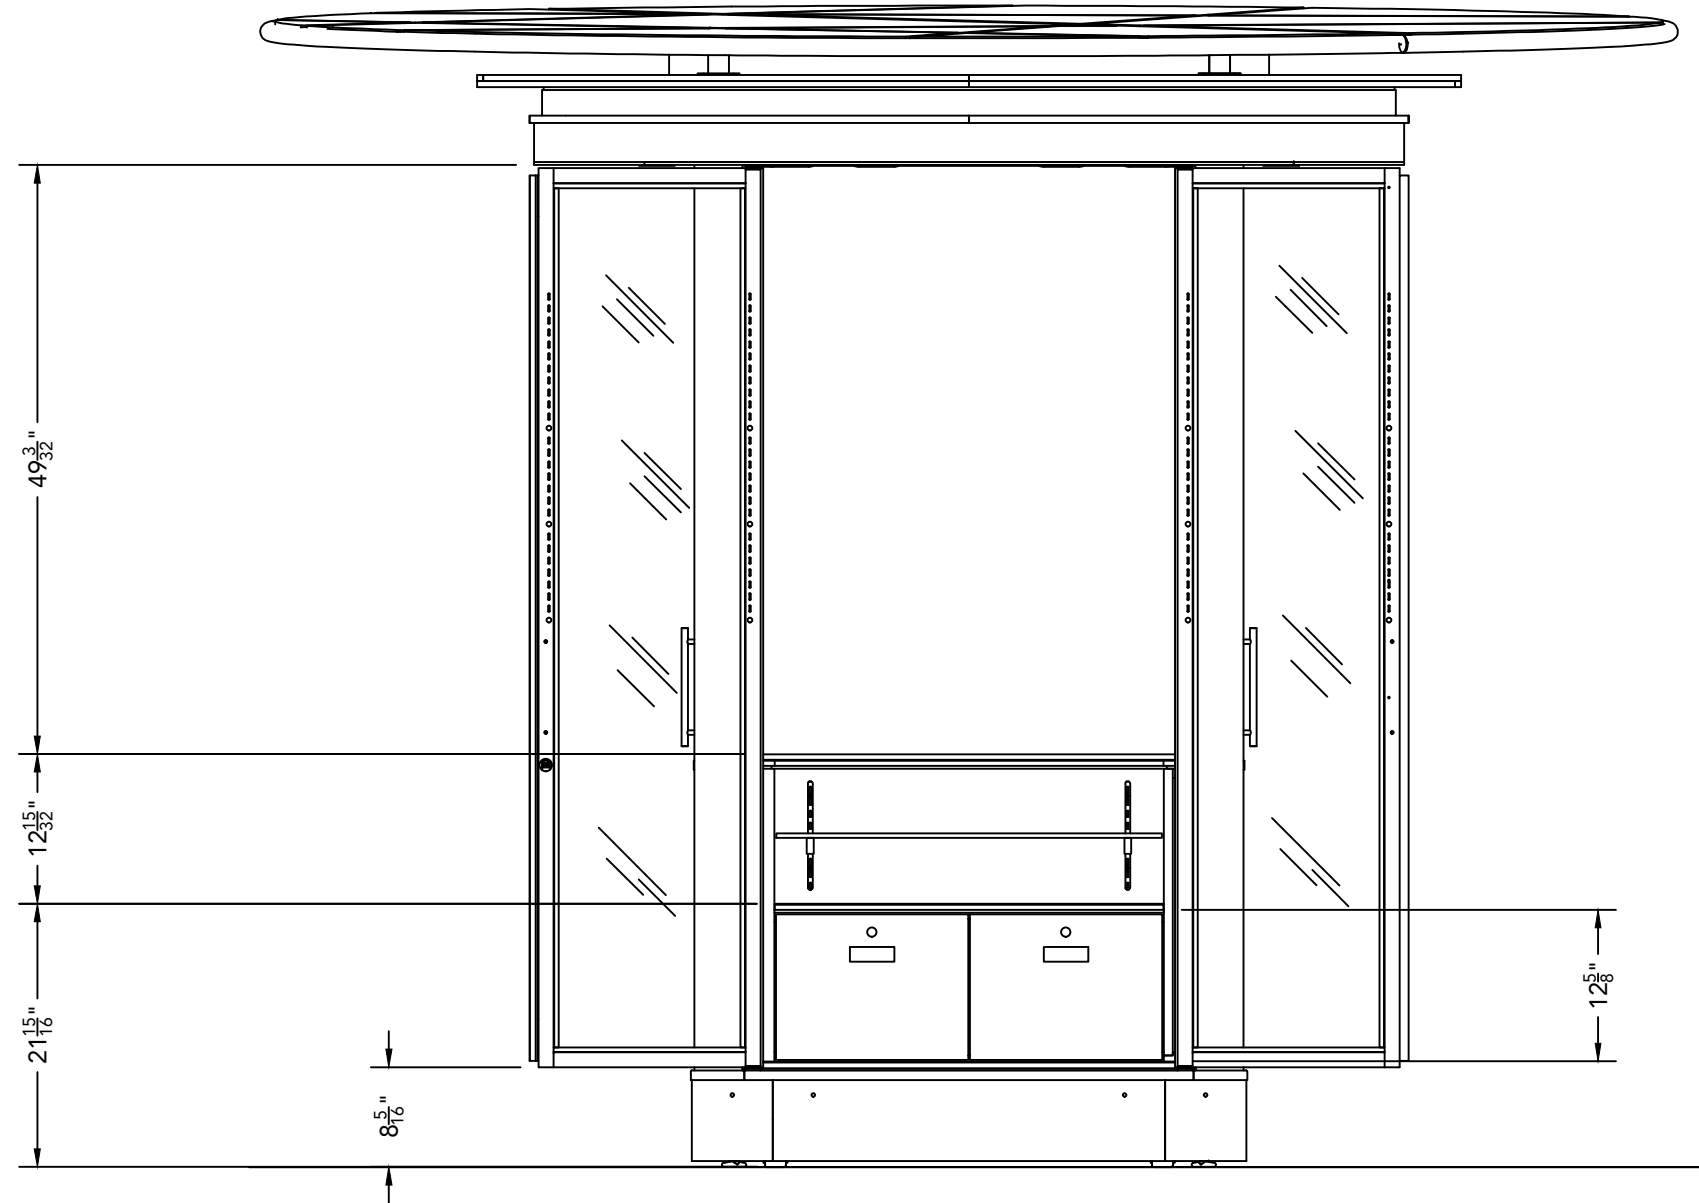

ELEV.	ELEVATION-STORAGE END
4	SCALE: 3/4" = 1'-0"

JOB NUMBER: R14.3006
 DATE: 5.20.2014
 CLIENT: MACERICH
 PROJECT: ARROWHEAD TOWNE CENTER
 DESIGNER: Dan Clark
 DETAILER: J.VASQUEZ
 PROJECT MANAGER: L.PATZ
 QUANTITY: 24
 DRAWING FILE: MACERICH-CORNER CENTER_RMU

MACERICH

This drawing, and the information contained herein, is the property of STAK Design INC. It may not be reproduced or copied in whole or in part. Any unauthorized use on any other project may be subject to penalty by law.

STAK DESIGN

1540 LUNA ROAD
 CARROLLTON, TX 75006
 972.323.0100
 WWW.STAKDESIGN.COM

