


COUNTER PLAN


OAKS RMU

sand mountain, inc - 2/14/08

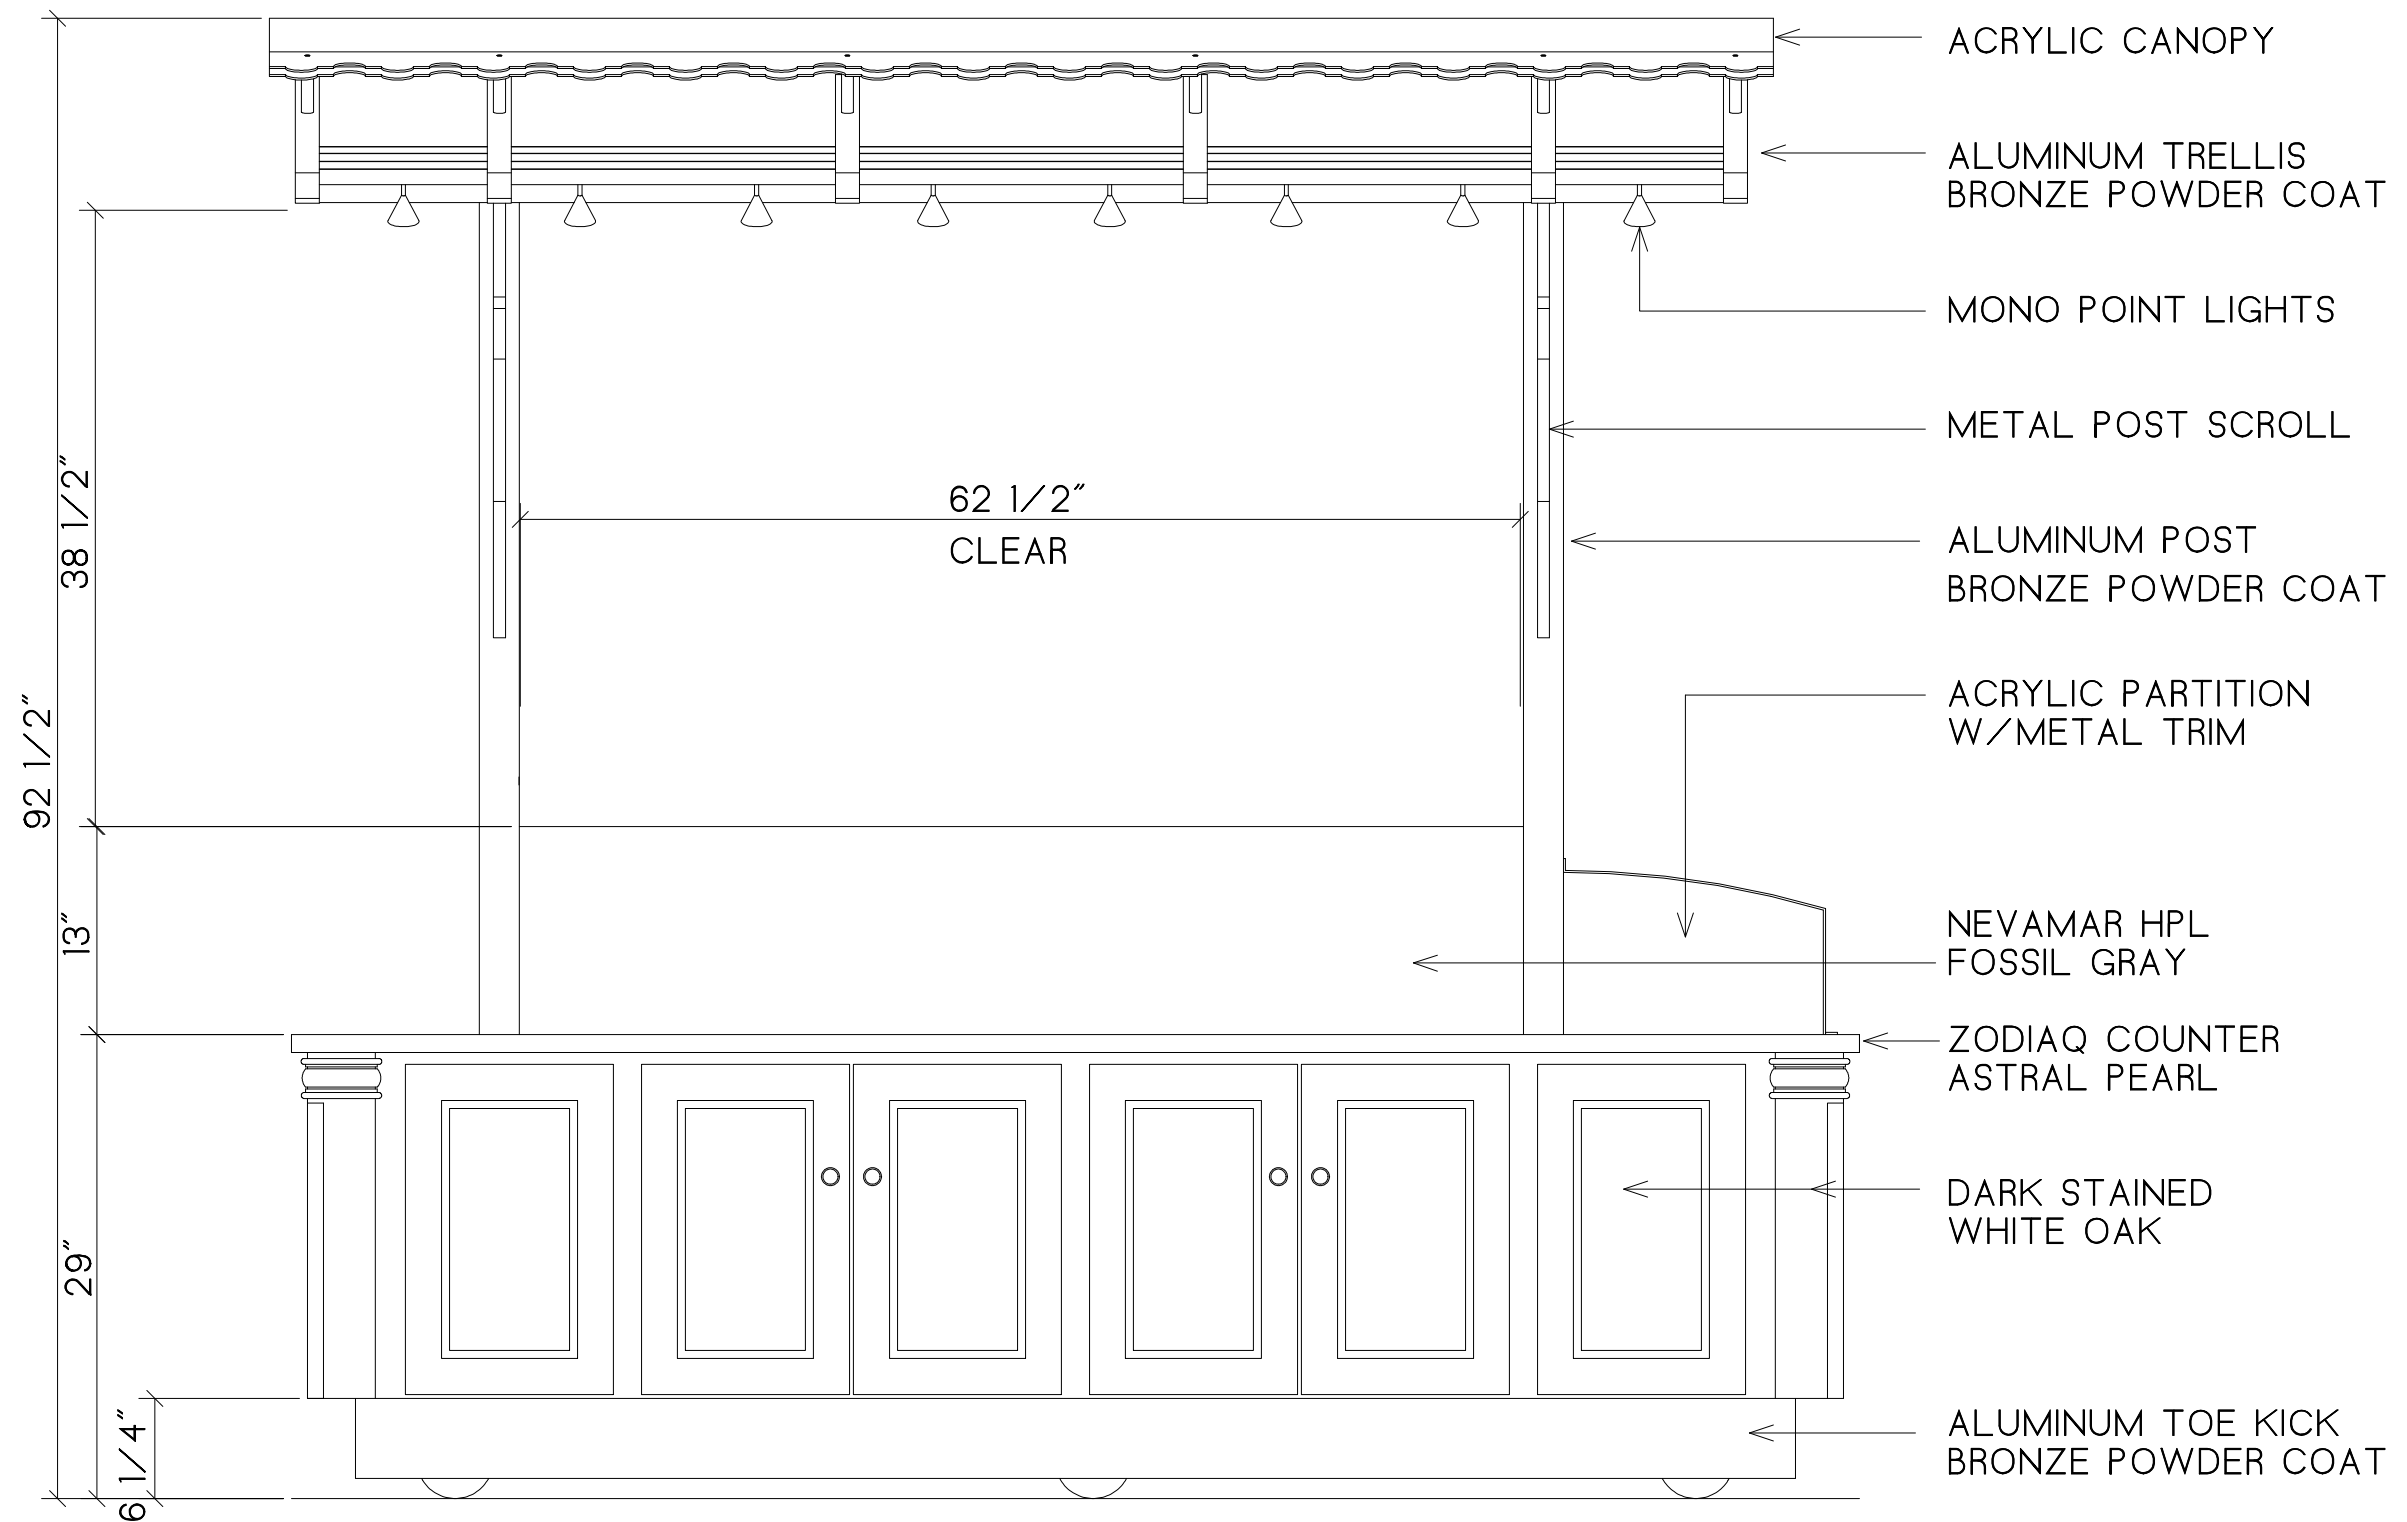


SIDE ELEVATION

OAKS RMU
 sand mountain, inc - 2/14/08

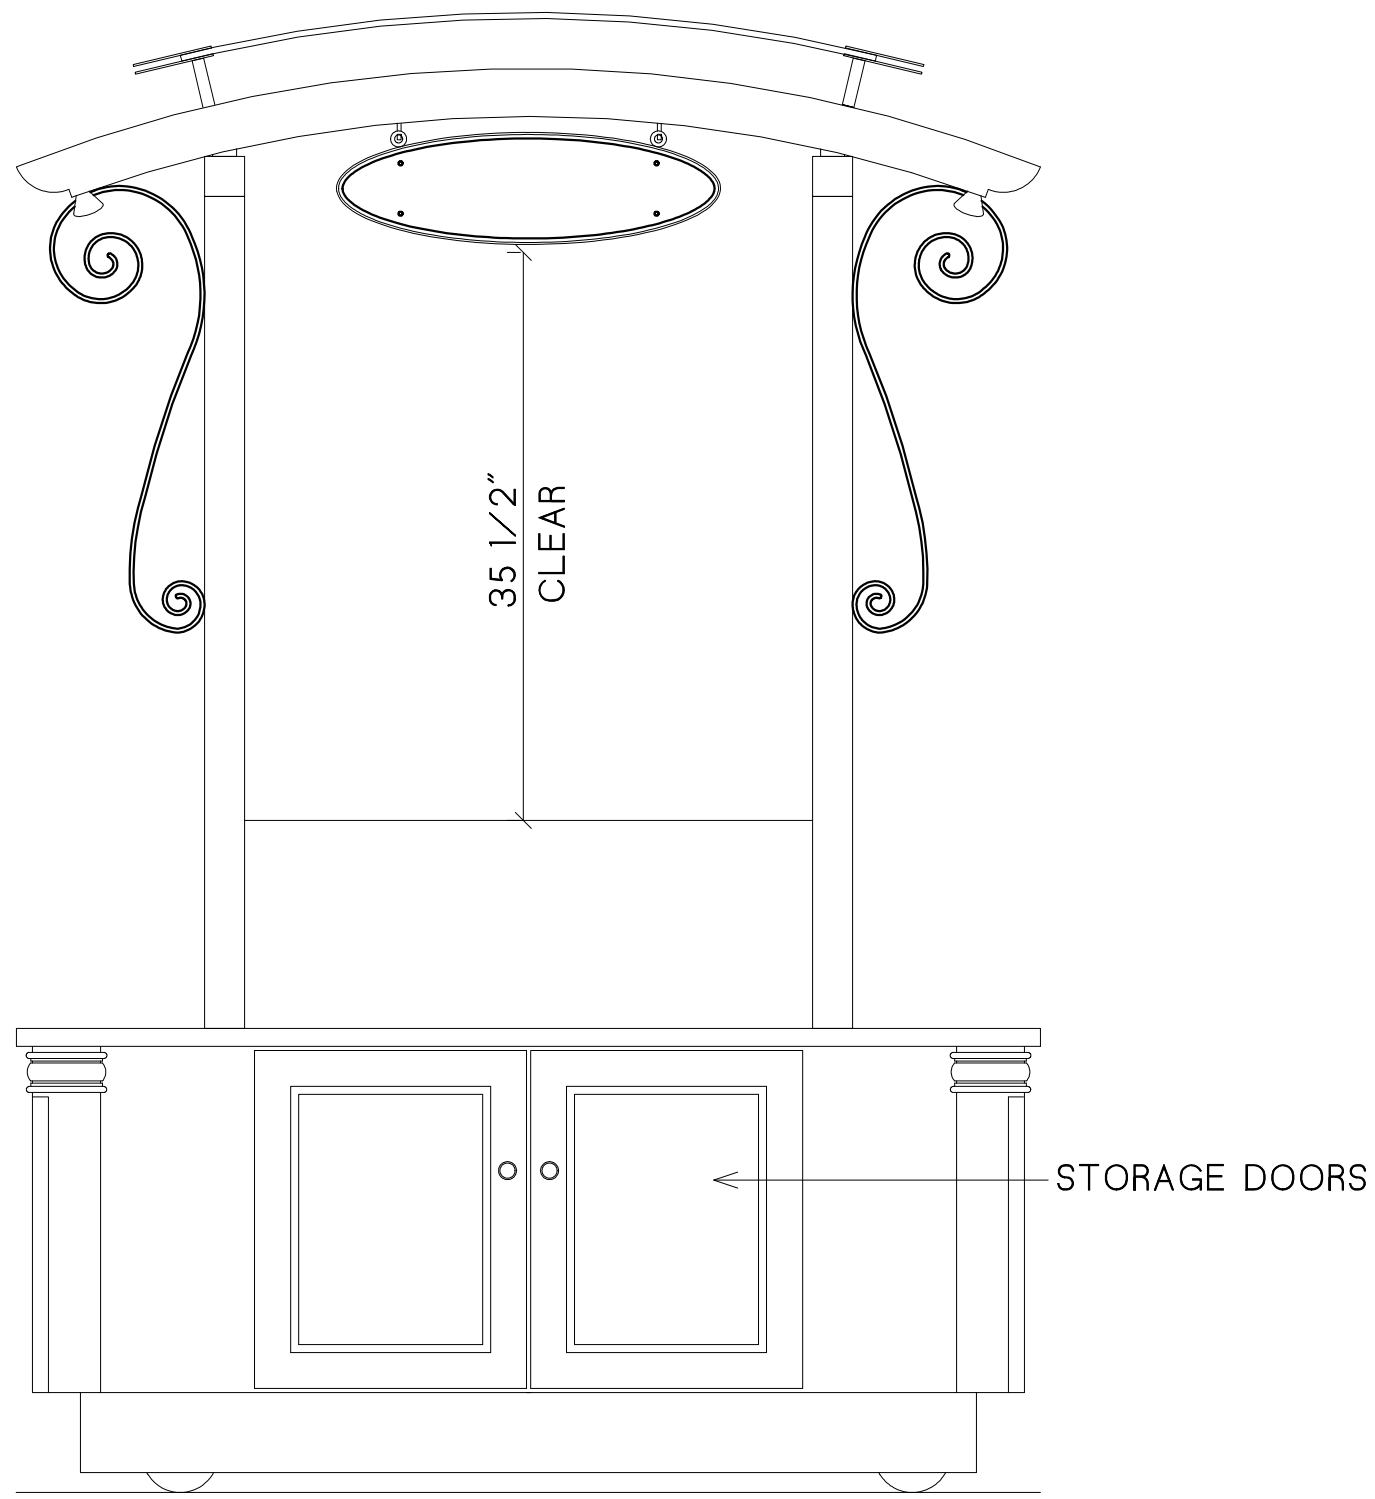


SIDE ELEVATION

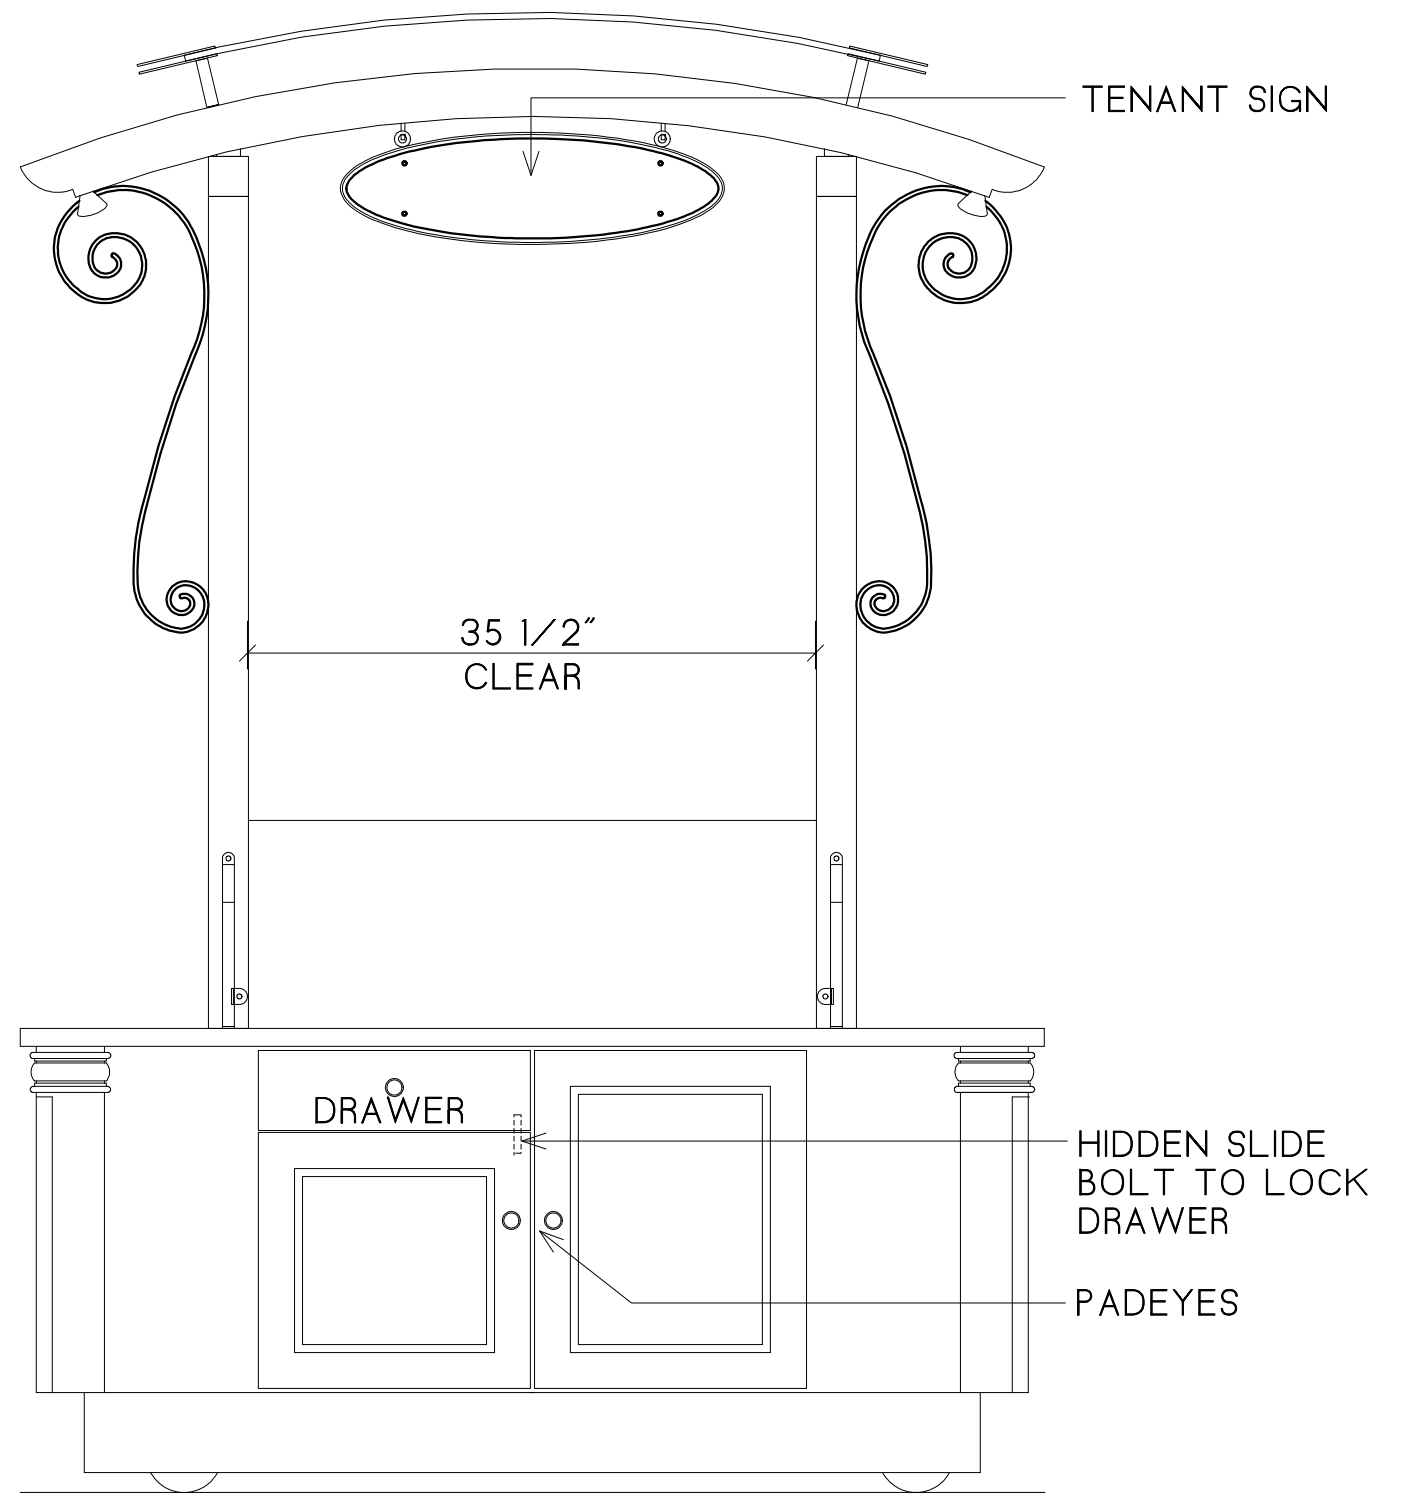

SIDE ELEVATION

OAKS RMU
 sand mountain, inc - 2/14/08

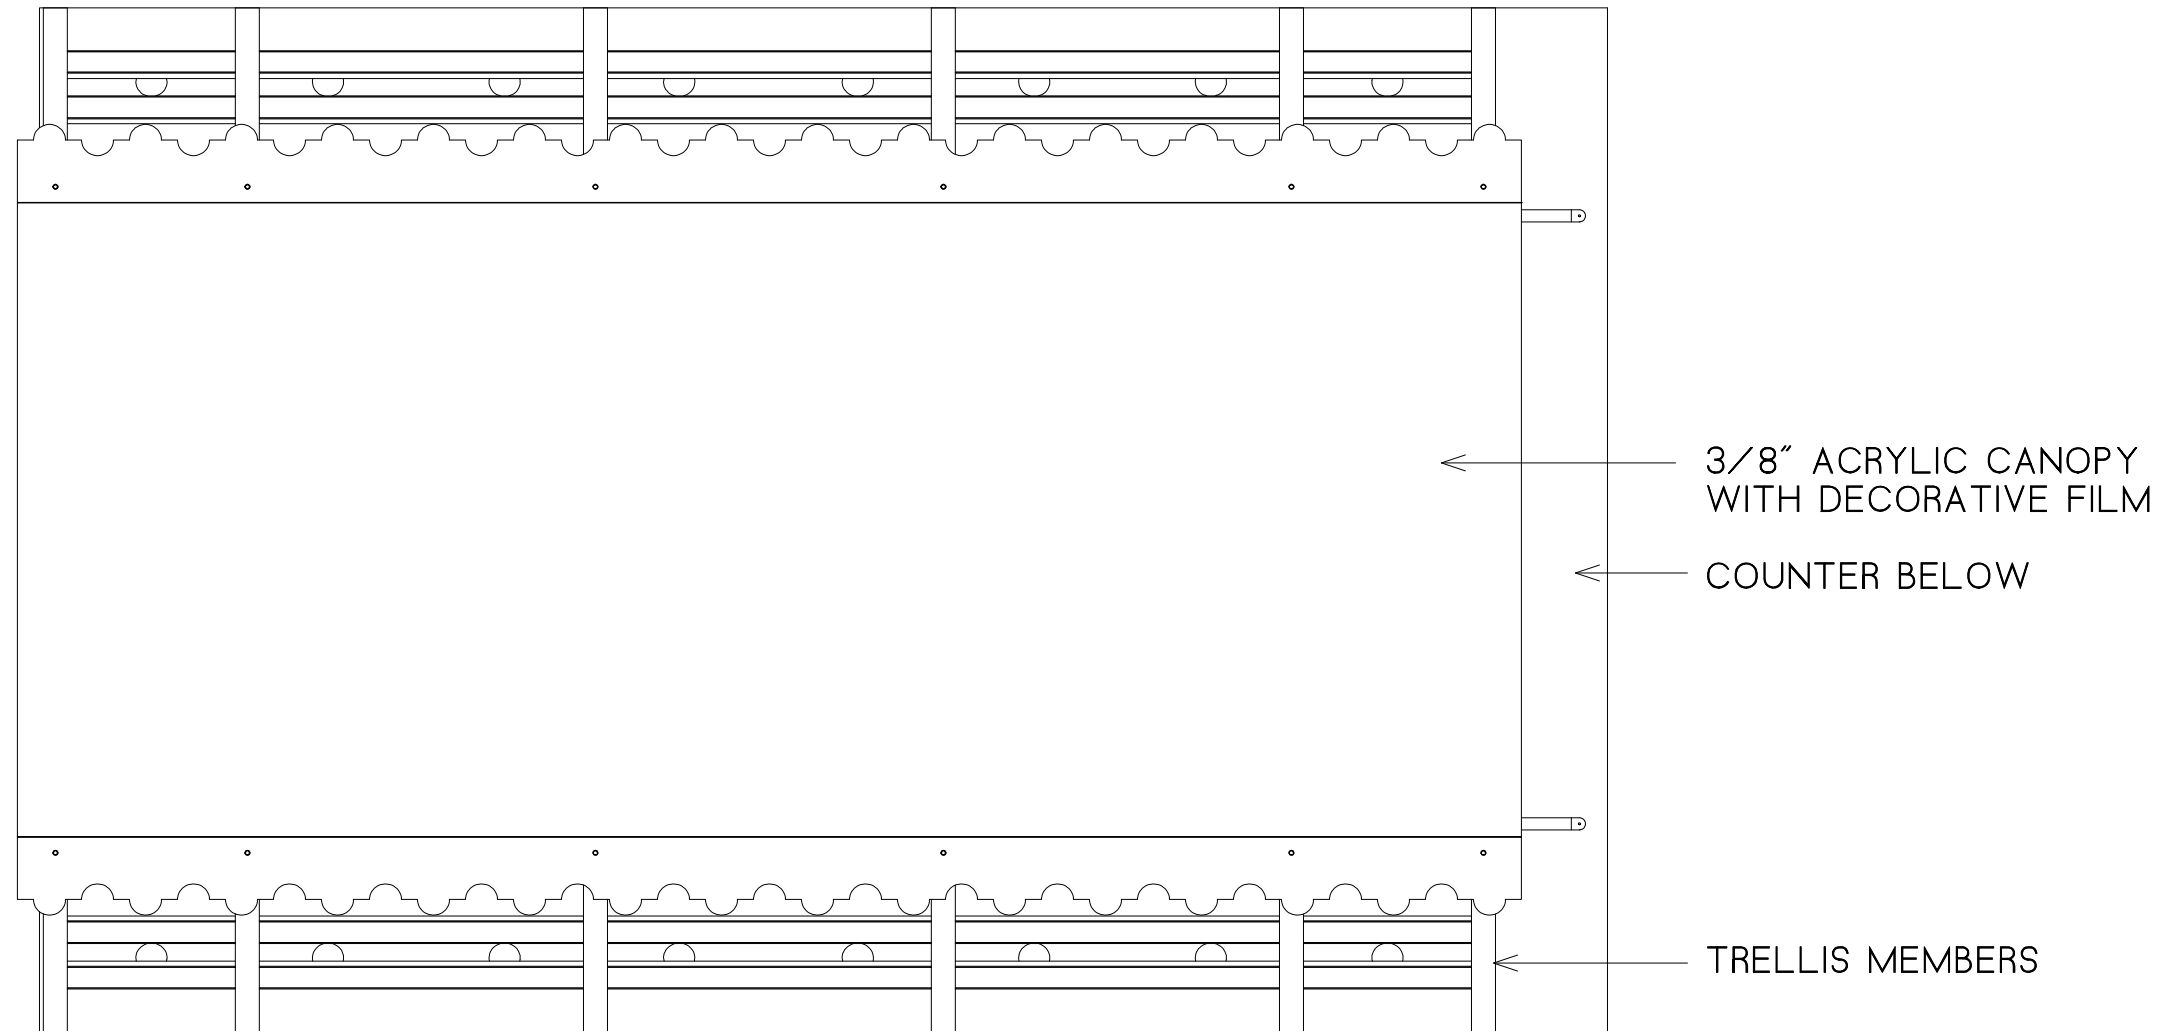

ROOF PLAN

OAKS RMU
sand mountain, inc - 2/14/08