




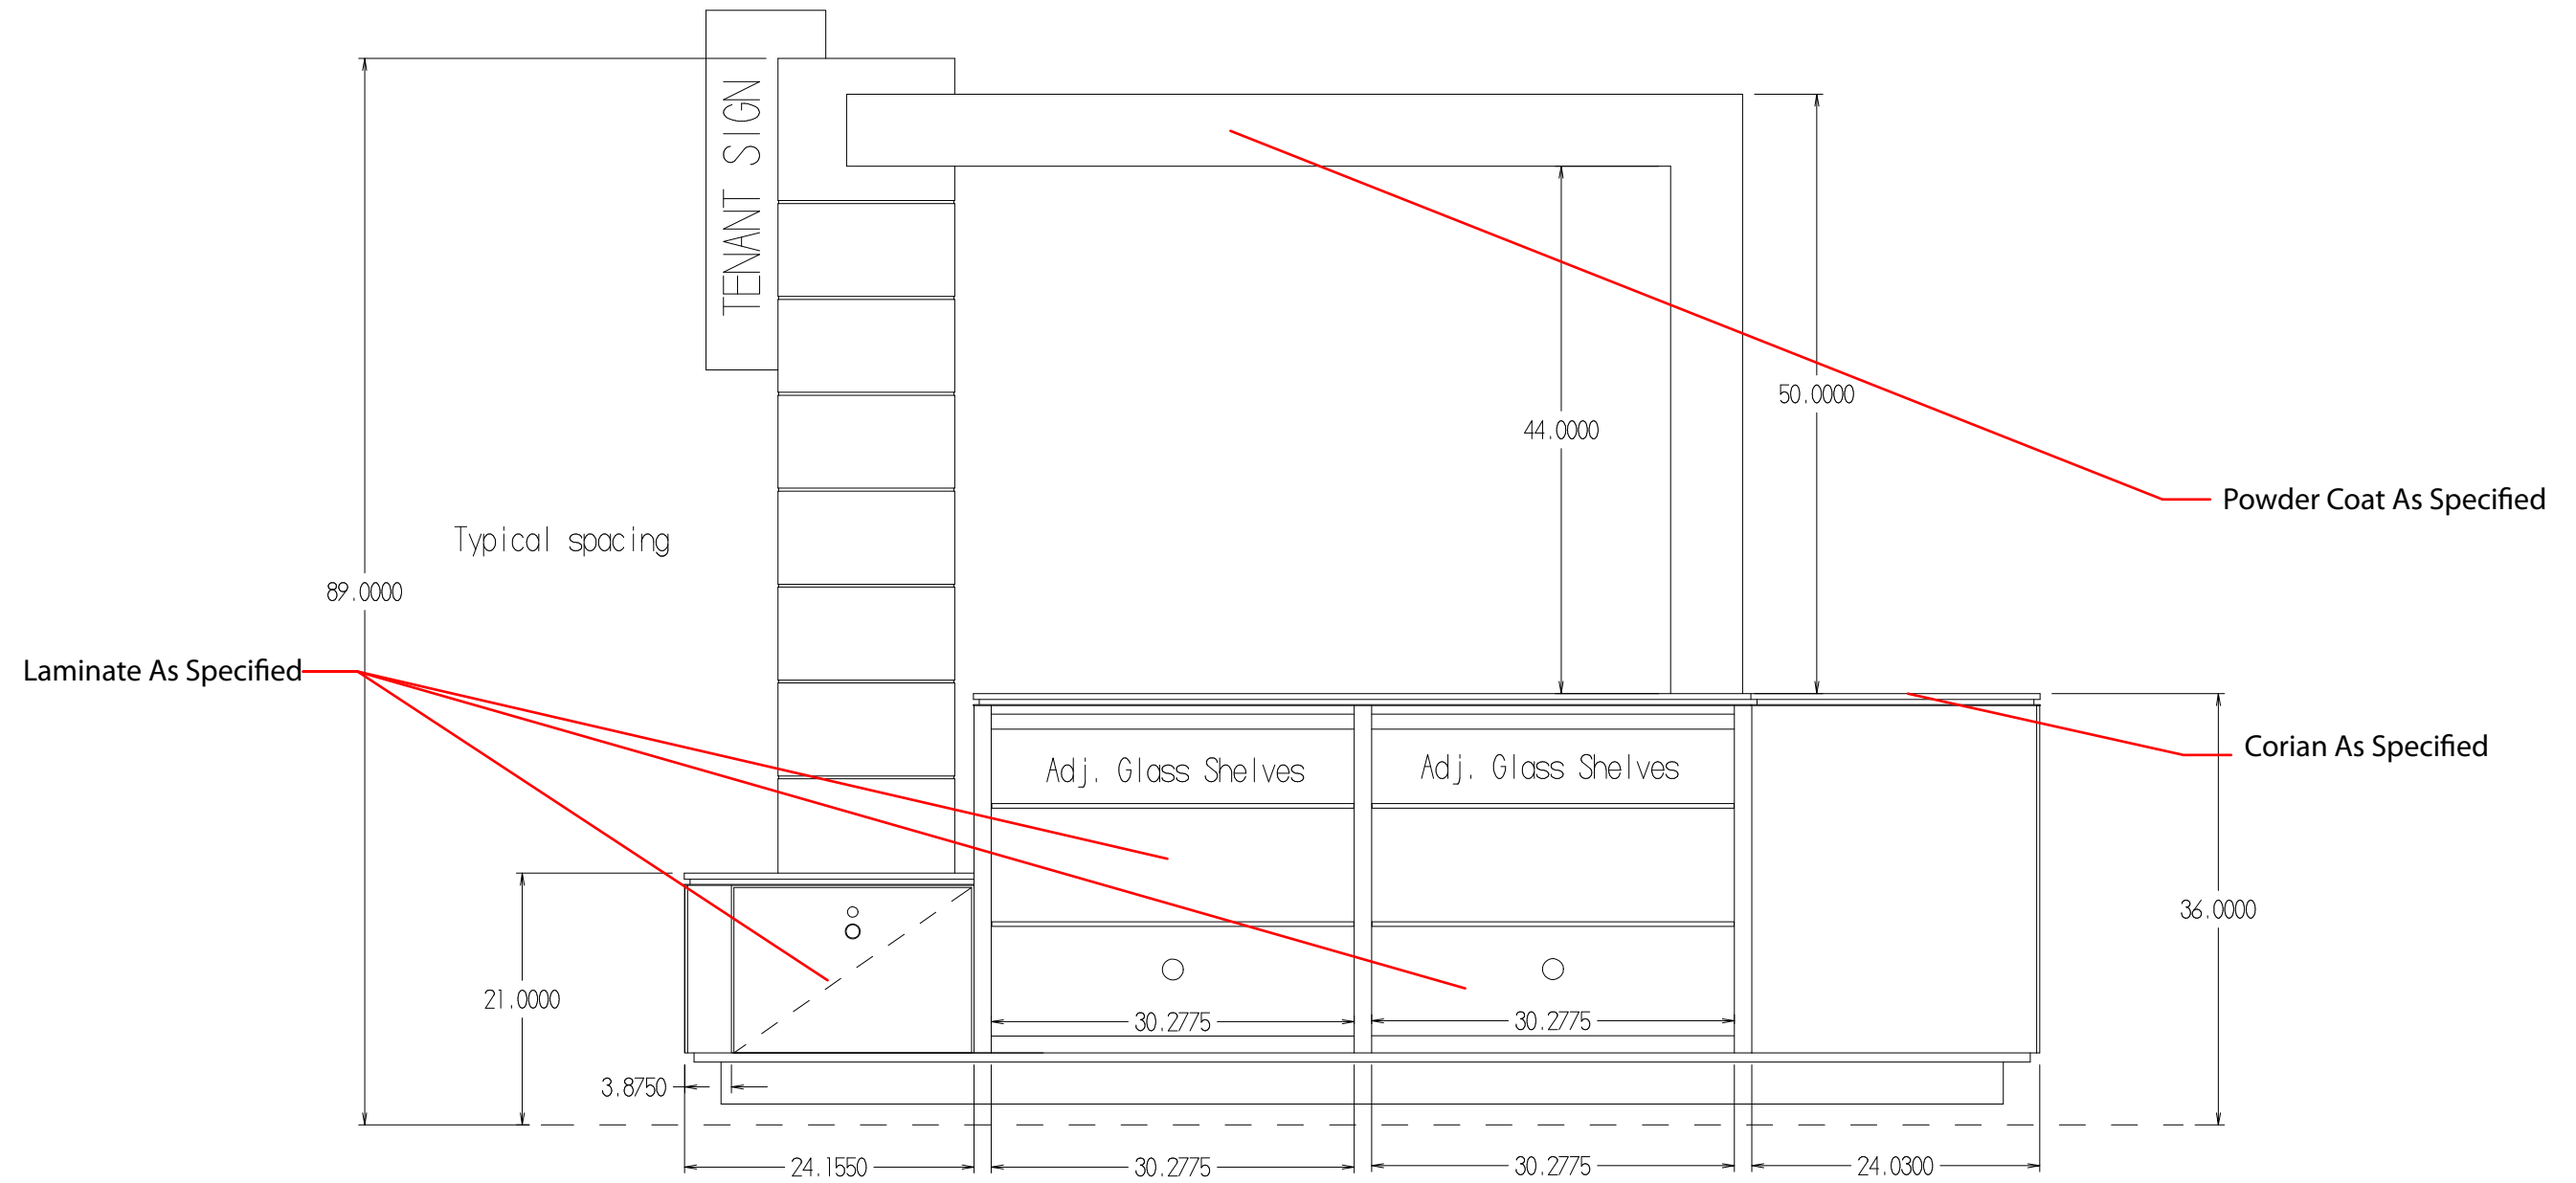

Vornado 2011 RMU / Elevation B:

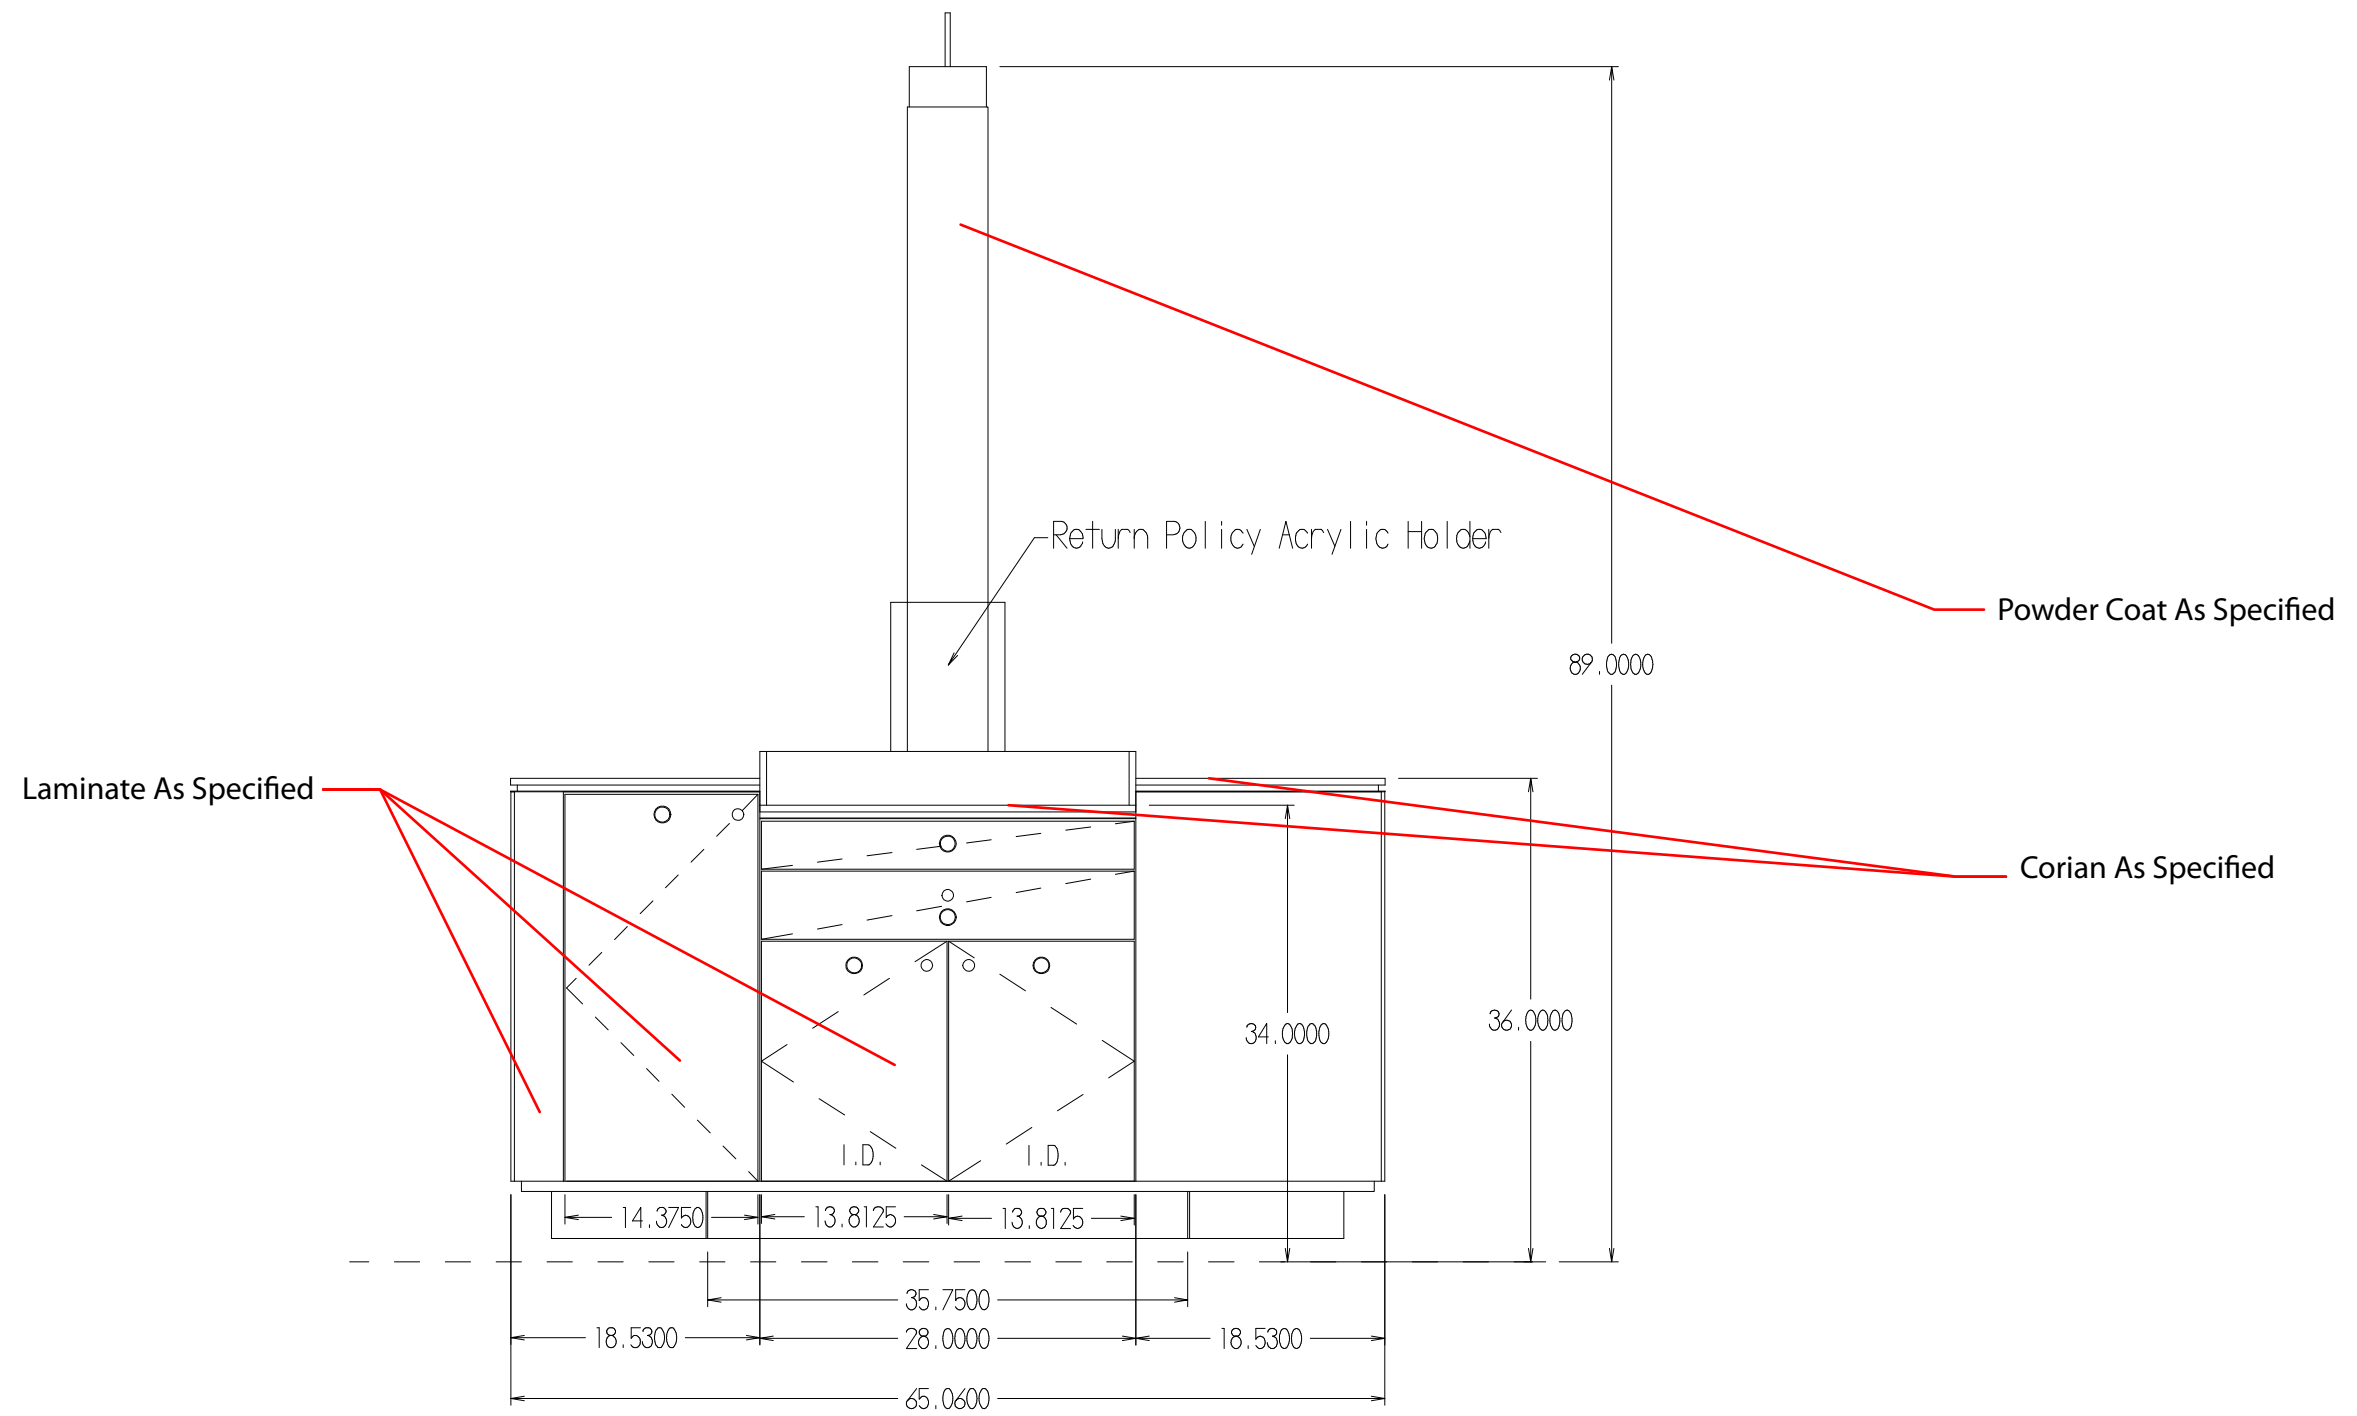


Vornado 2011 RMU / Cash Wrap Elevation A:

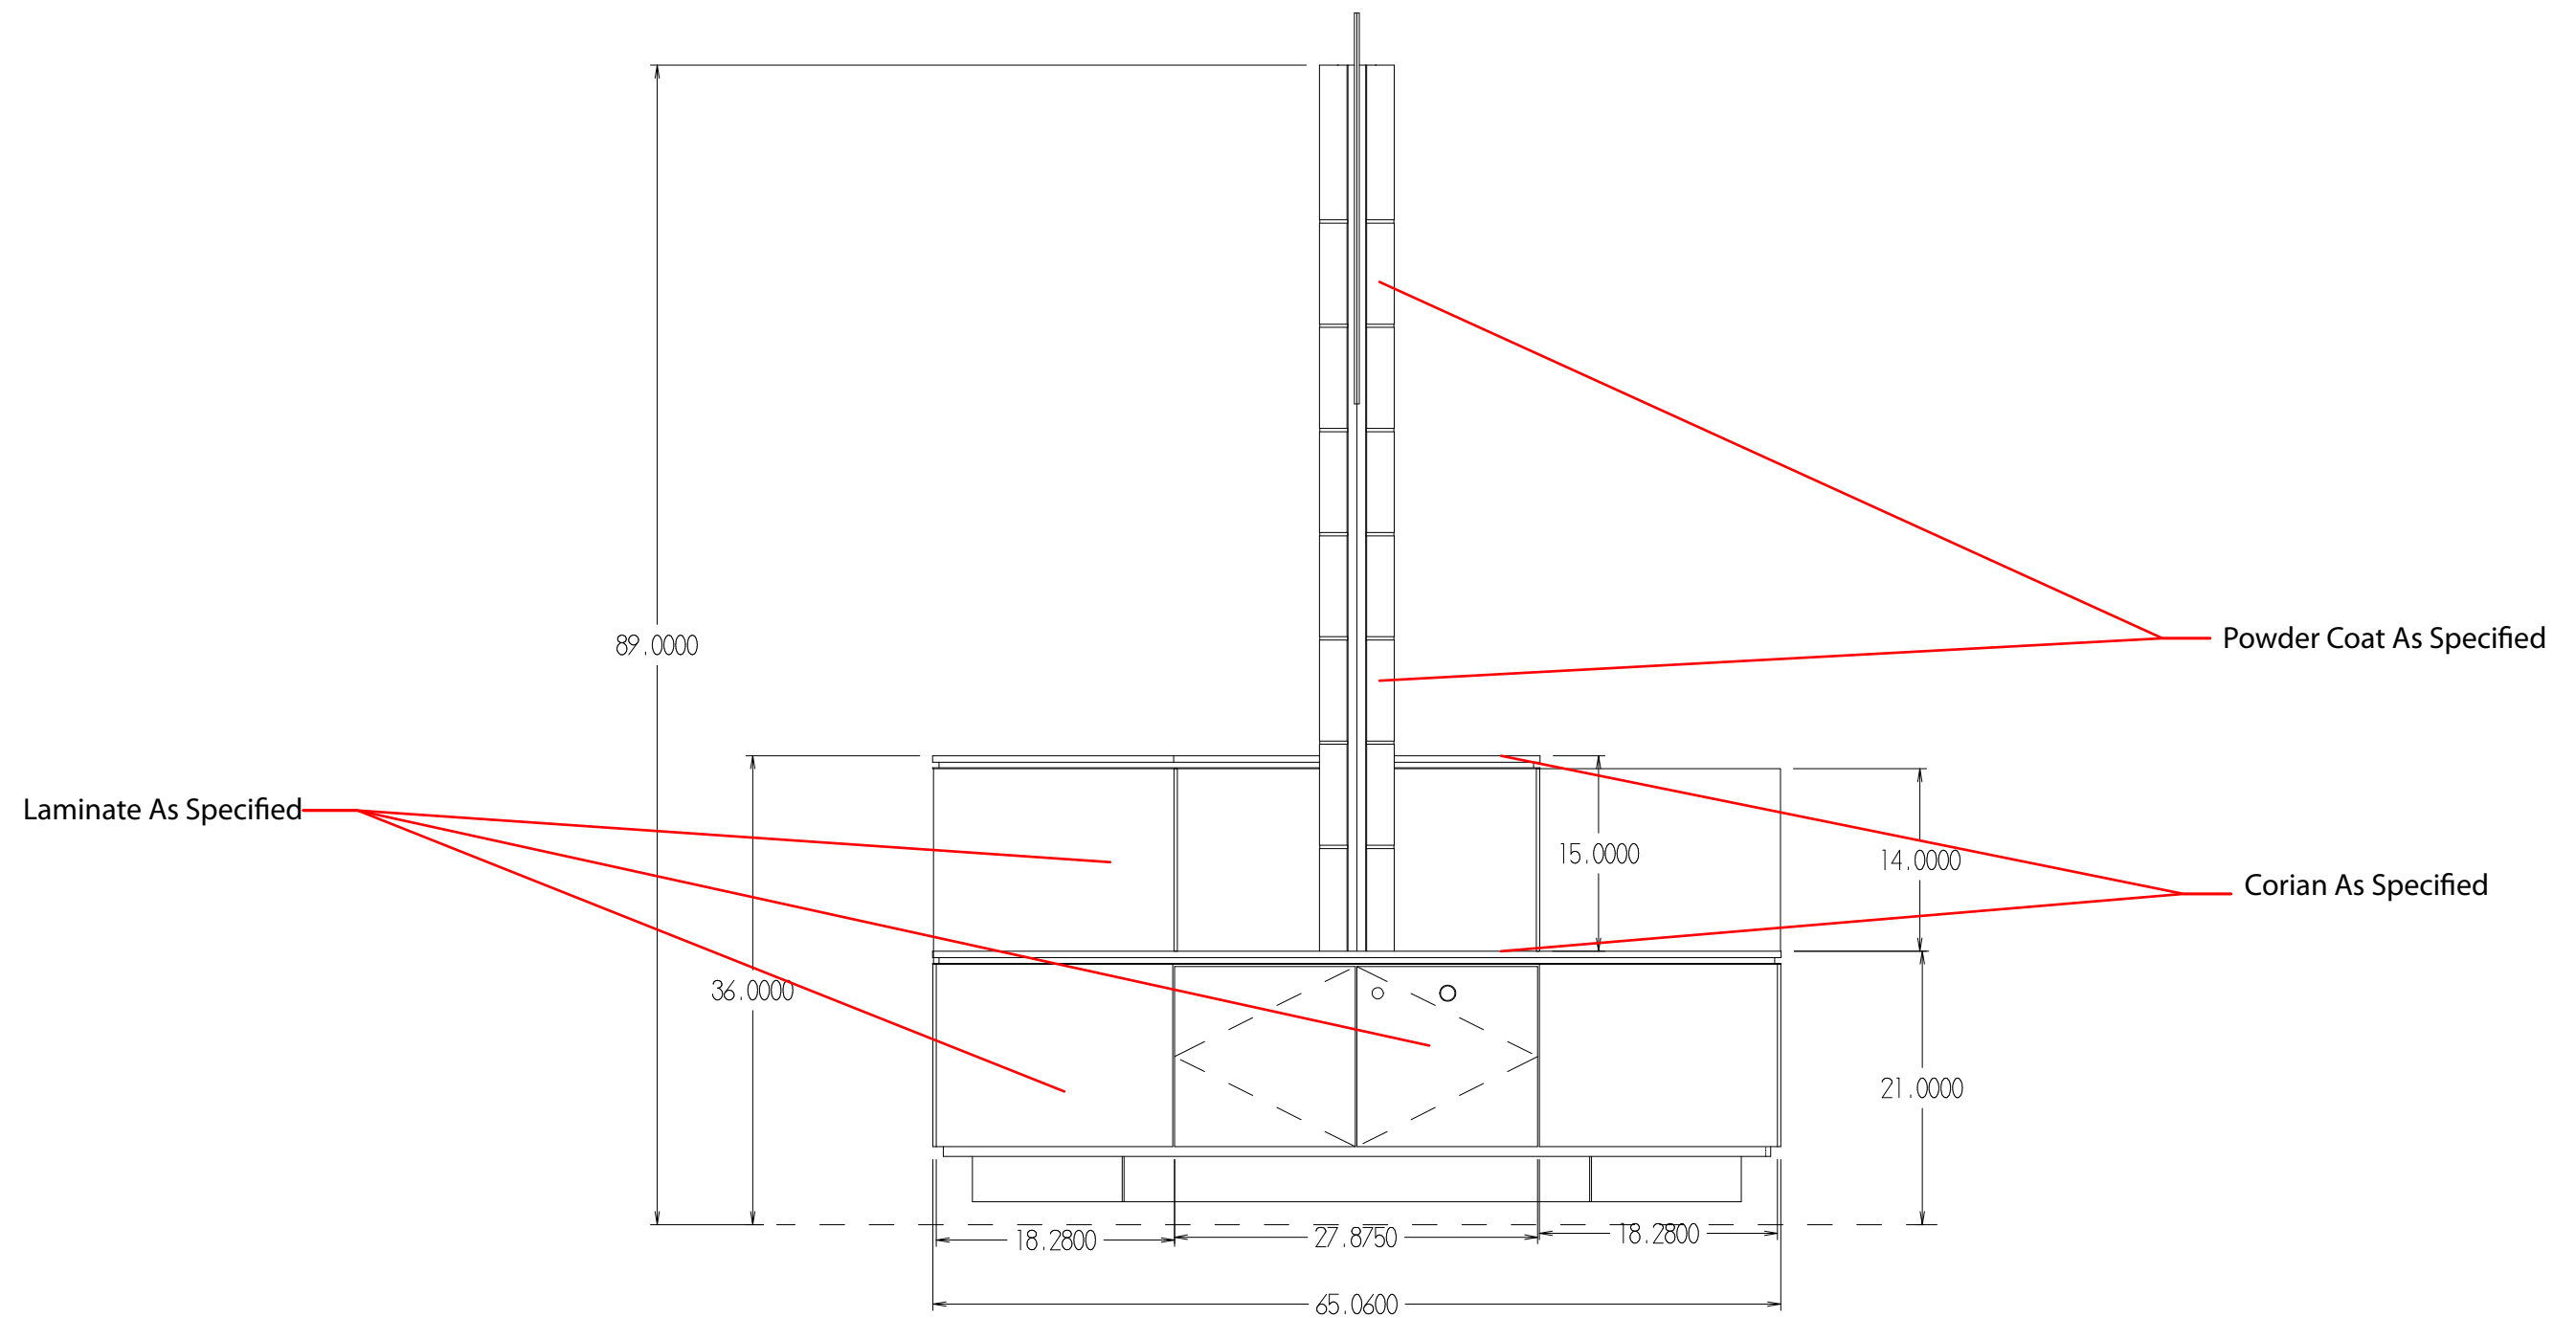

Vornado 2011 RMU / Elevation C:

B

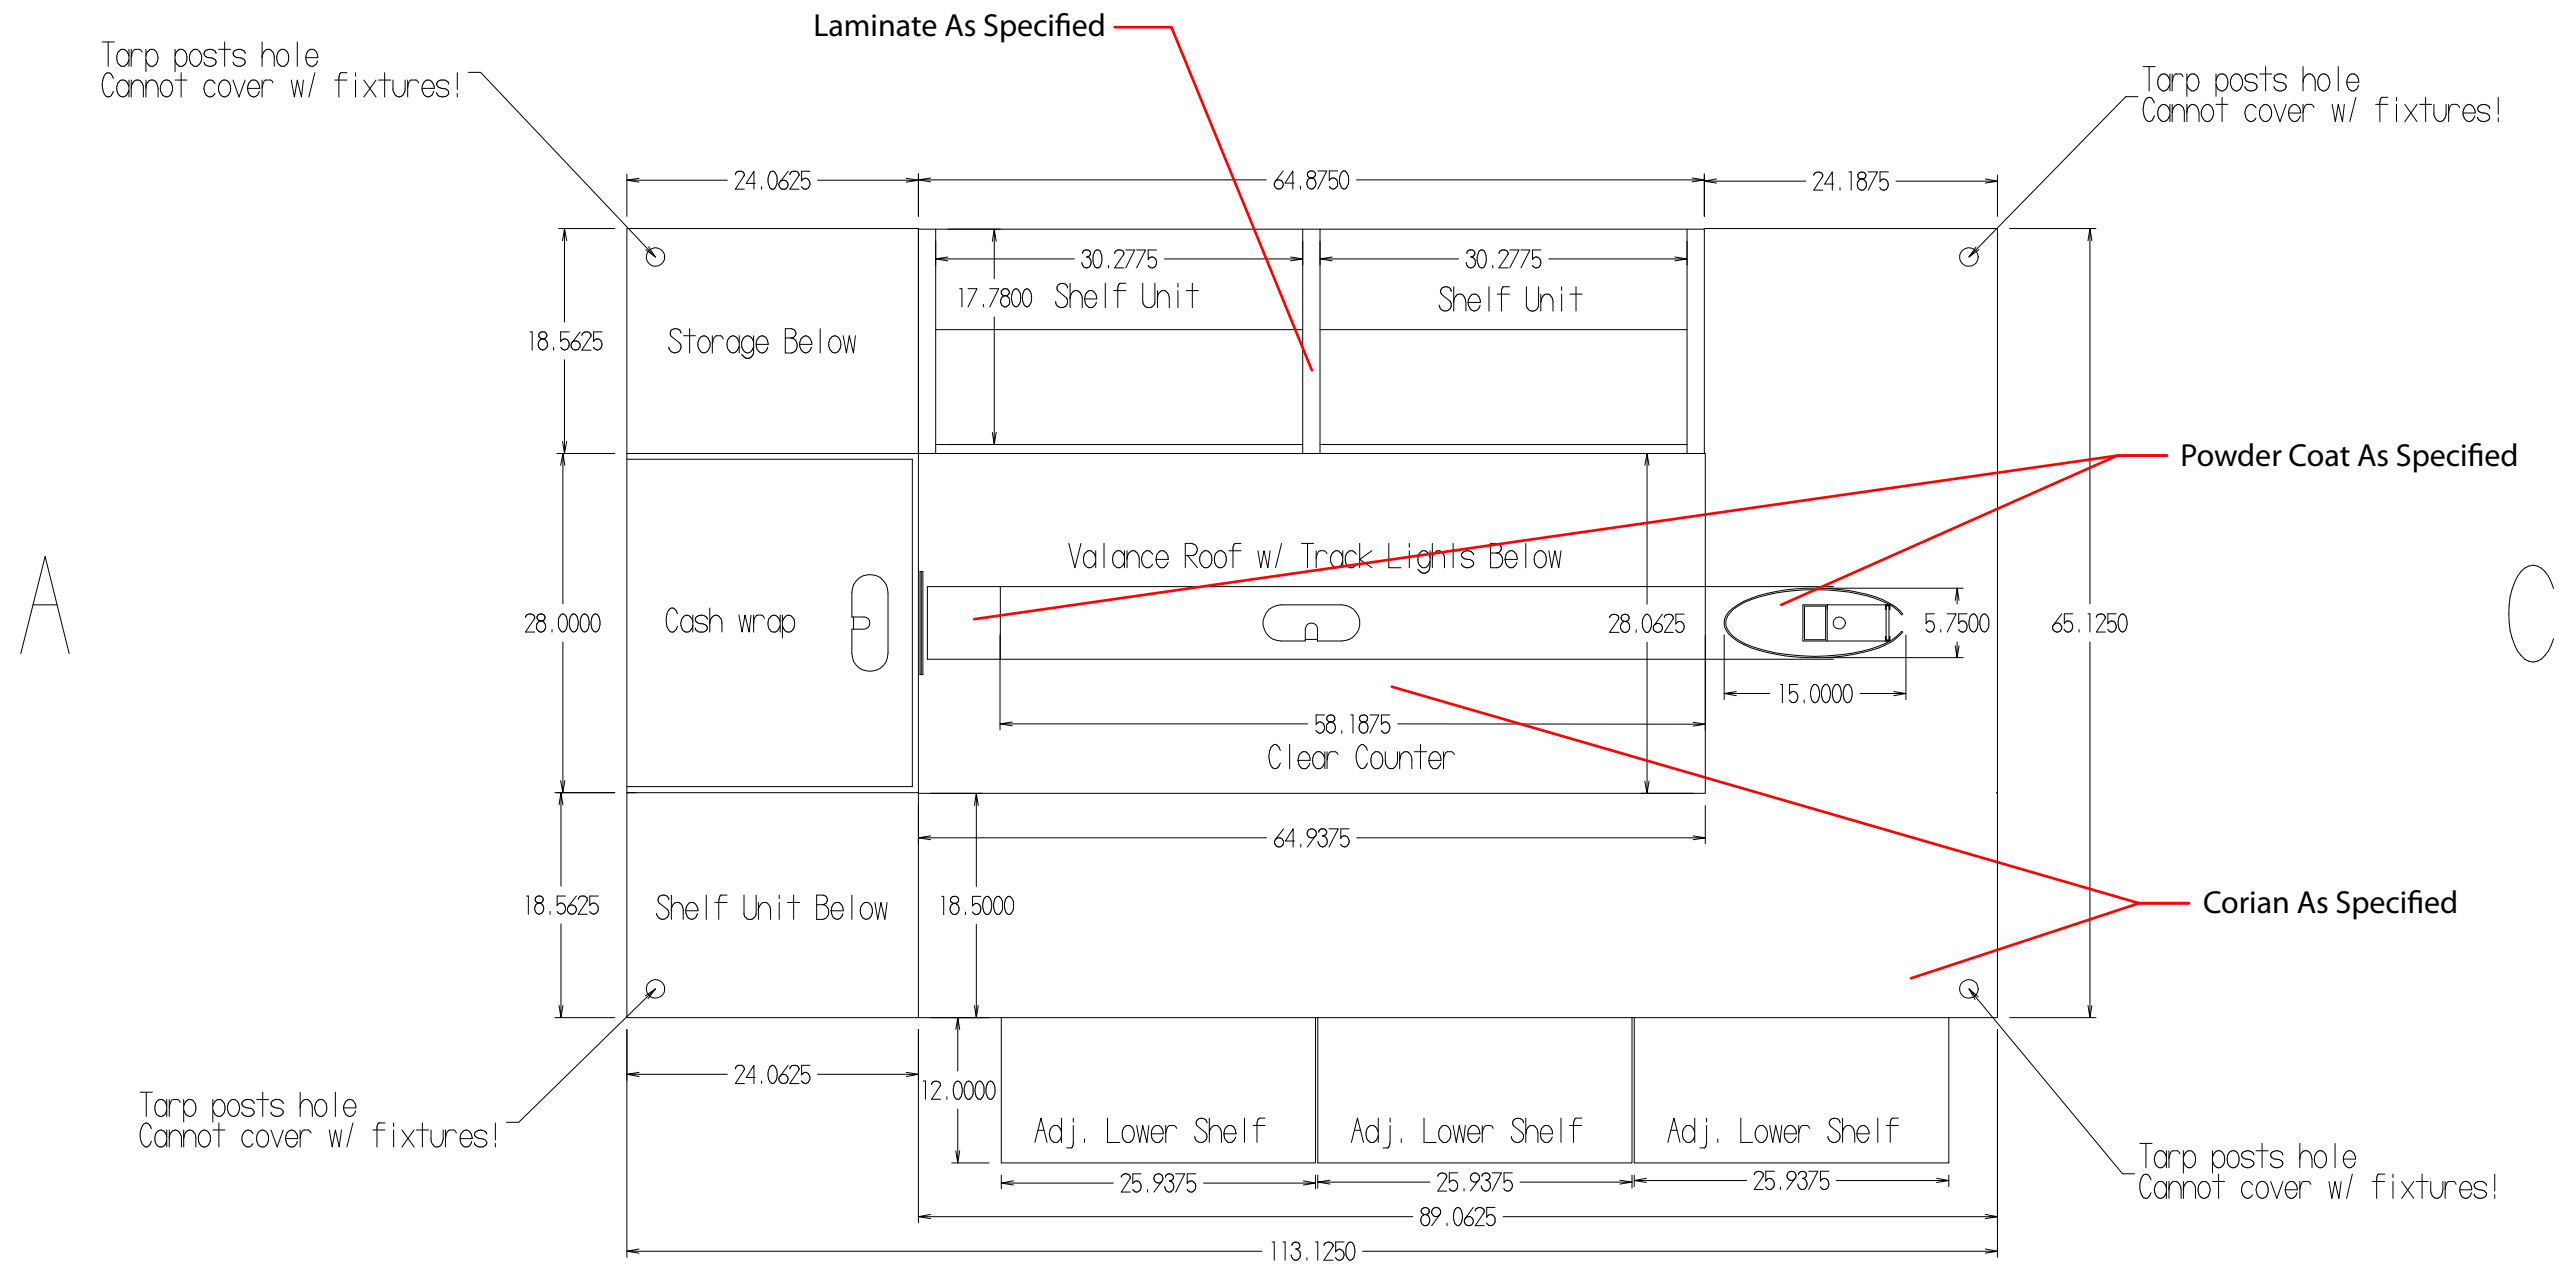

D


Vornado 2011 RMU / Floor Plan:

Materials & Finishes



Cabinetry:

WilsonArt Laminate
Amber Cherry (7919)

 

Column/Valance:

Steel Tubing w/
TIGER Drylac Finish
RAL 7035



Countertops:

Corian Whisper