



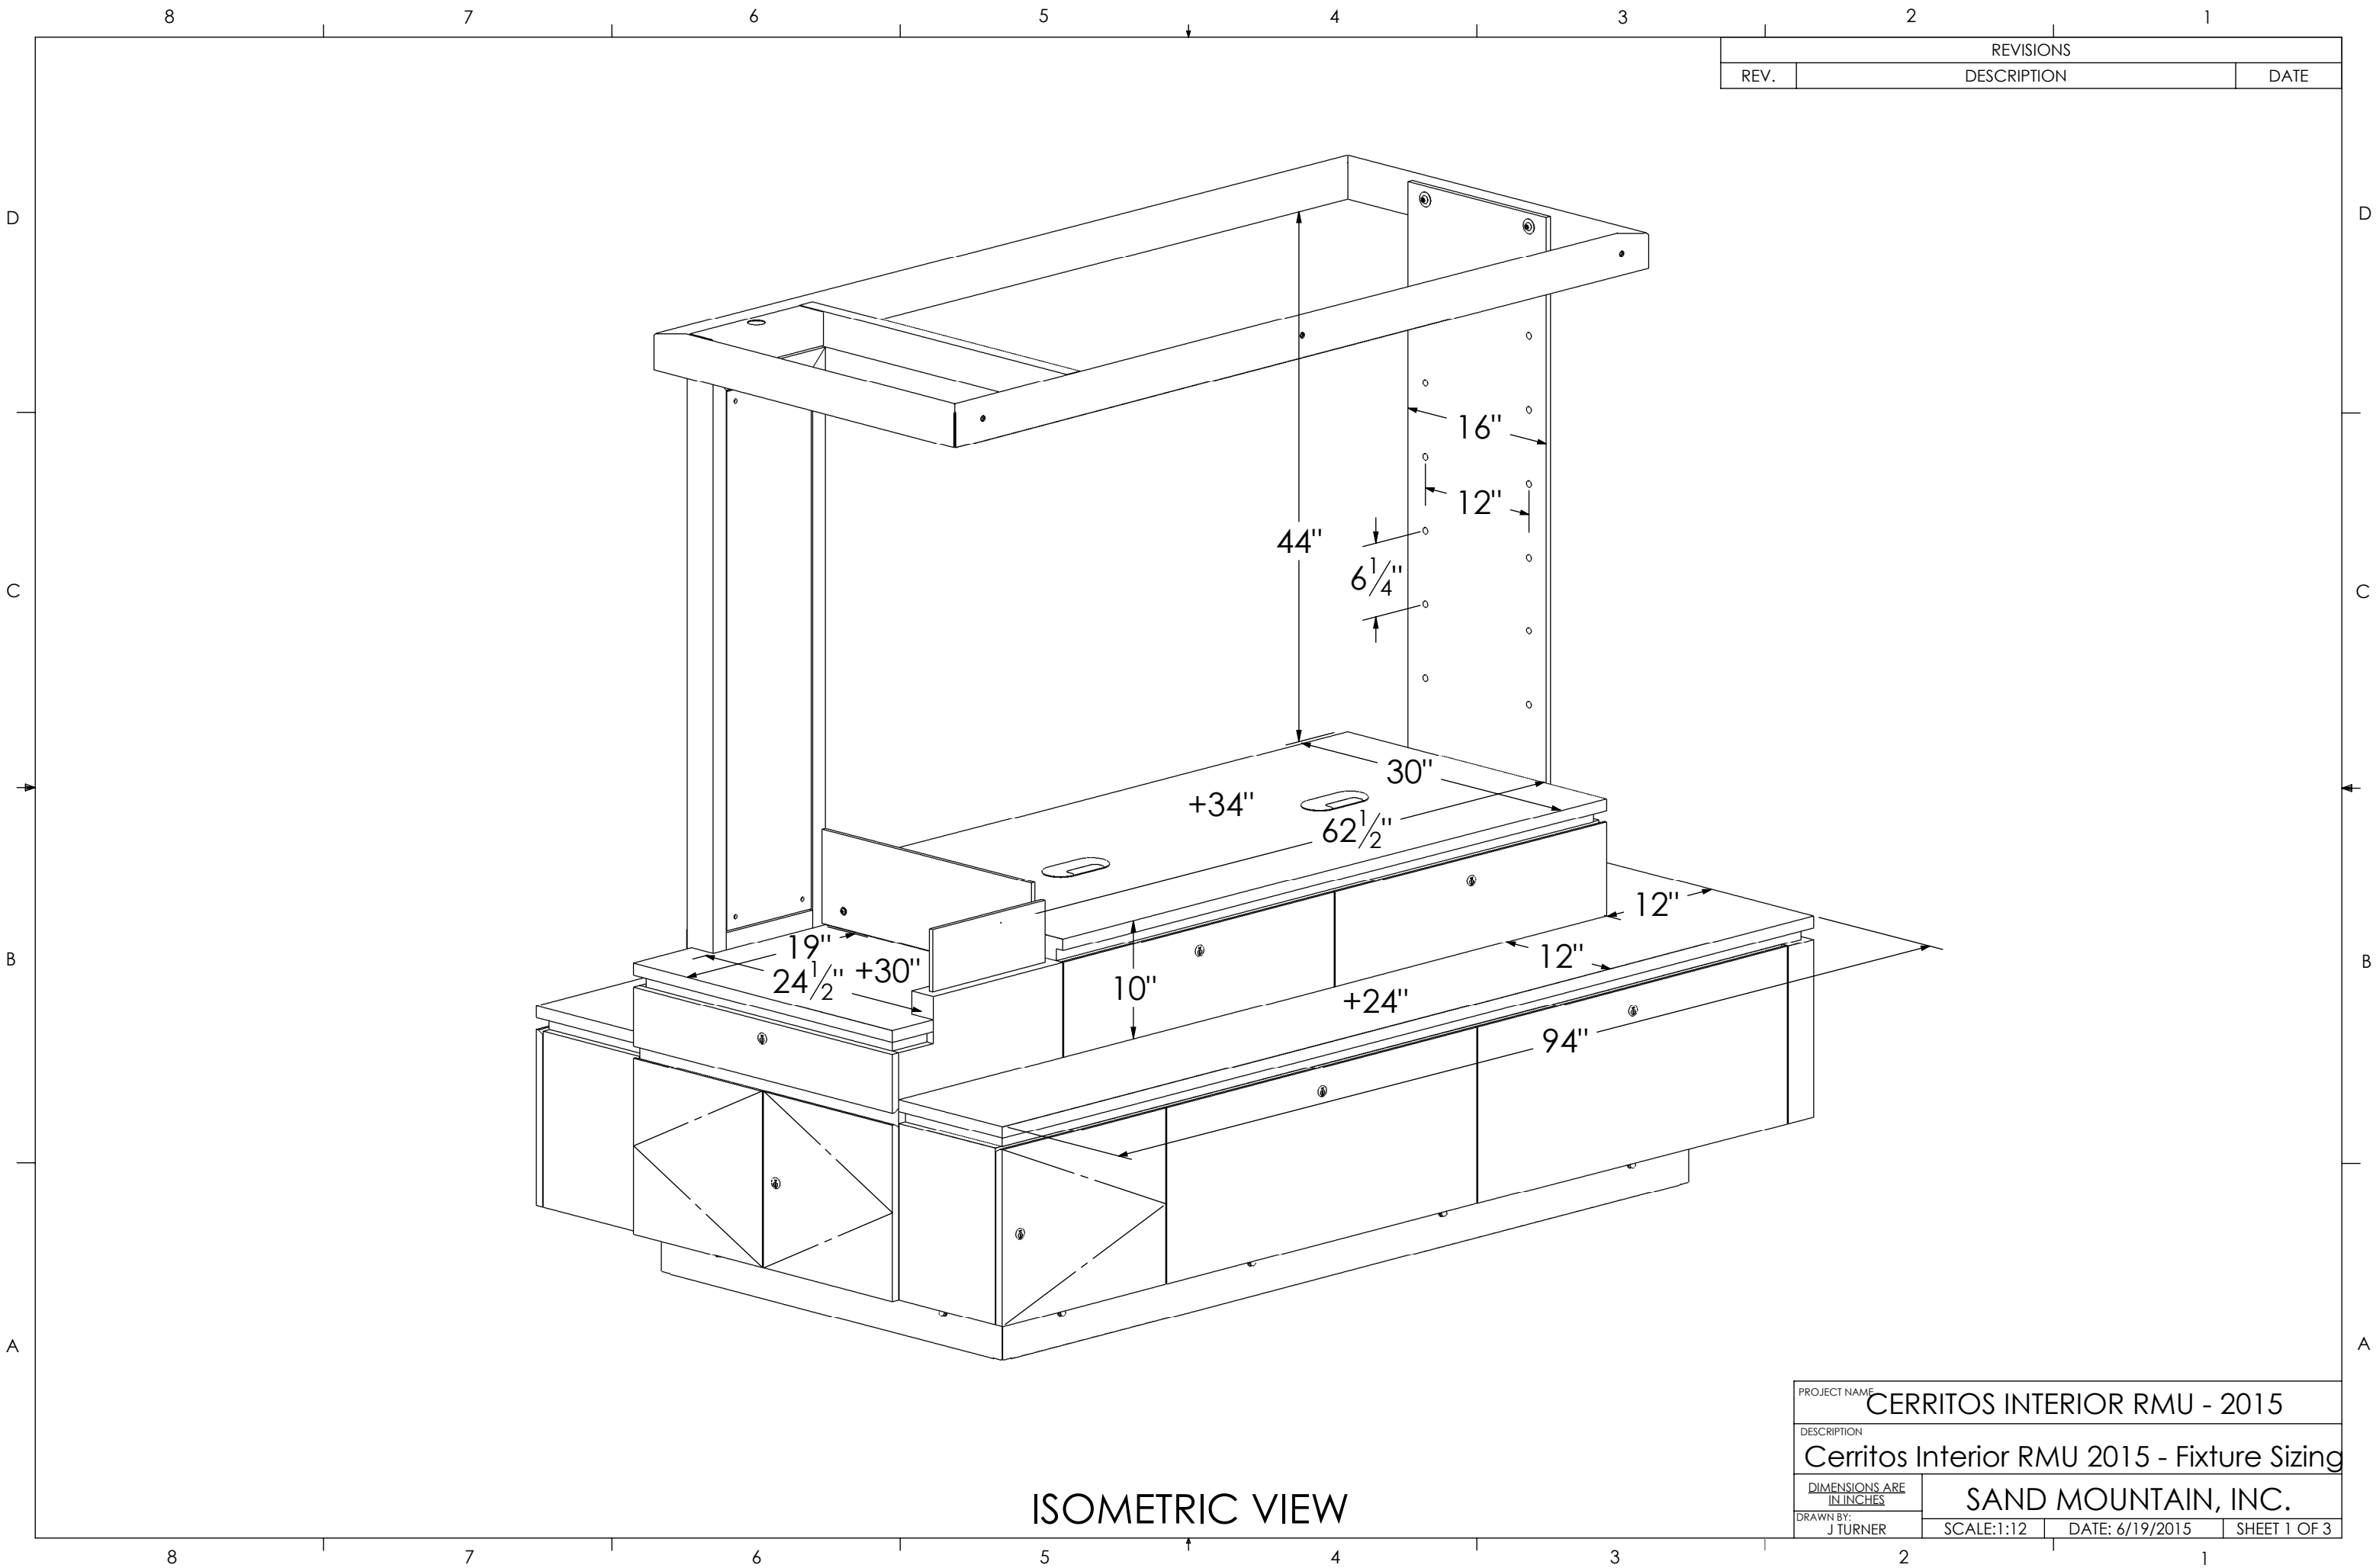








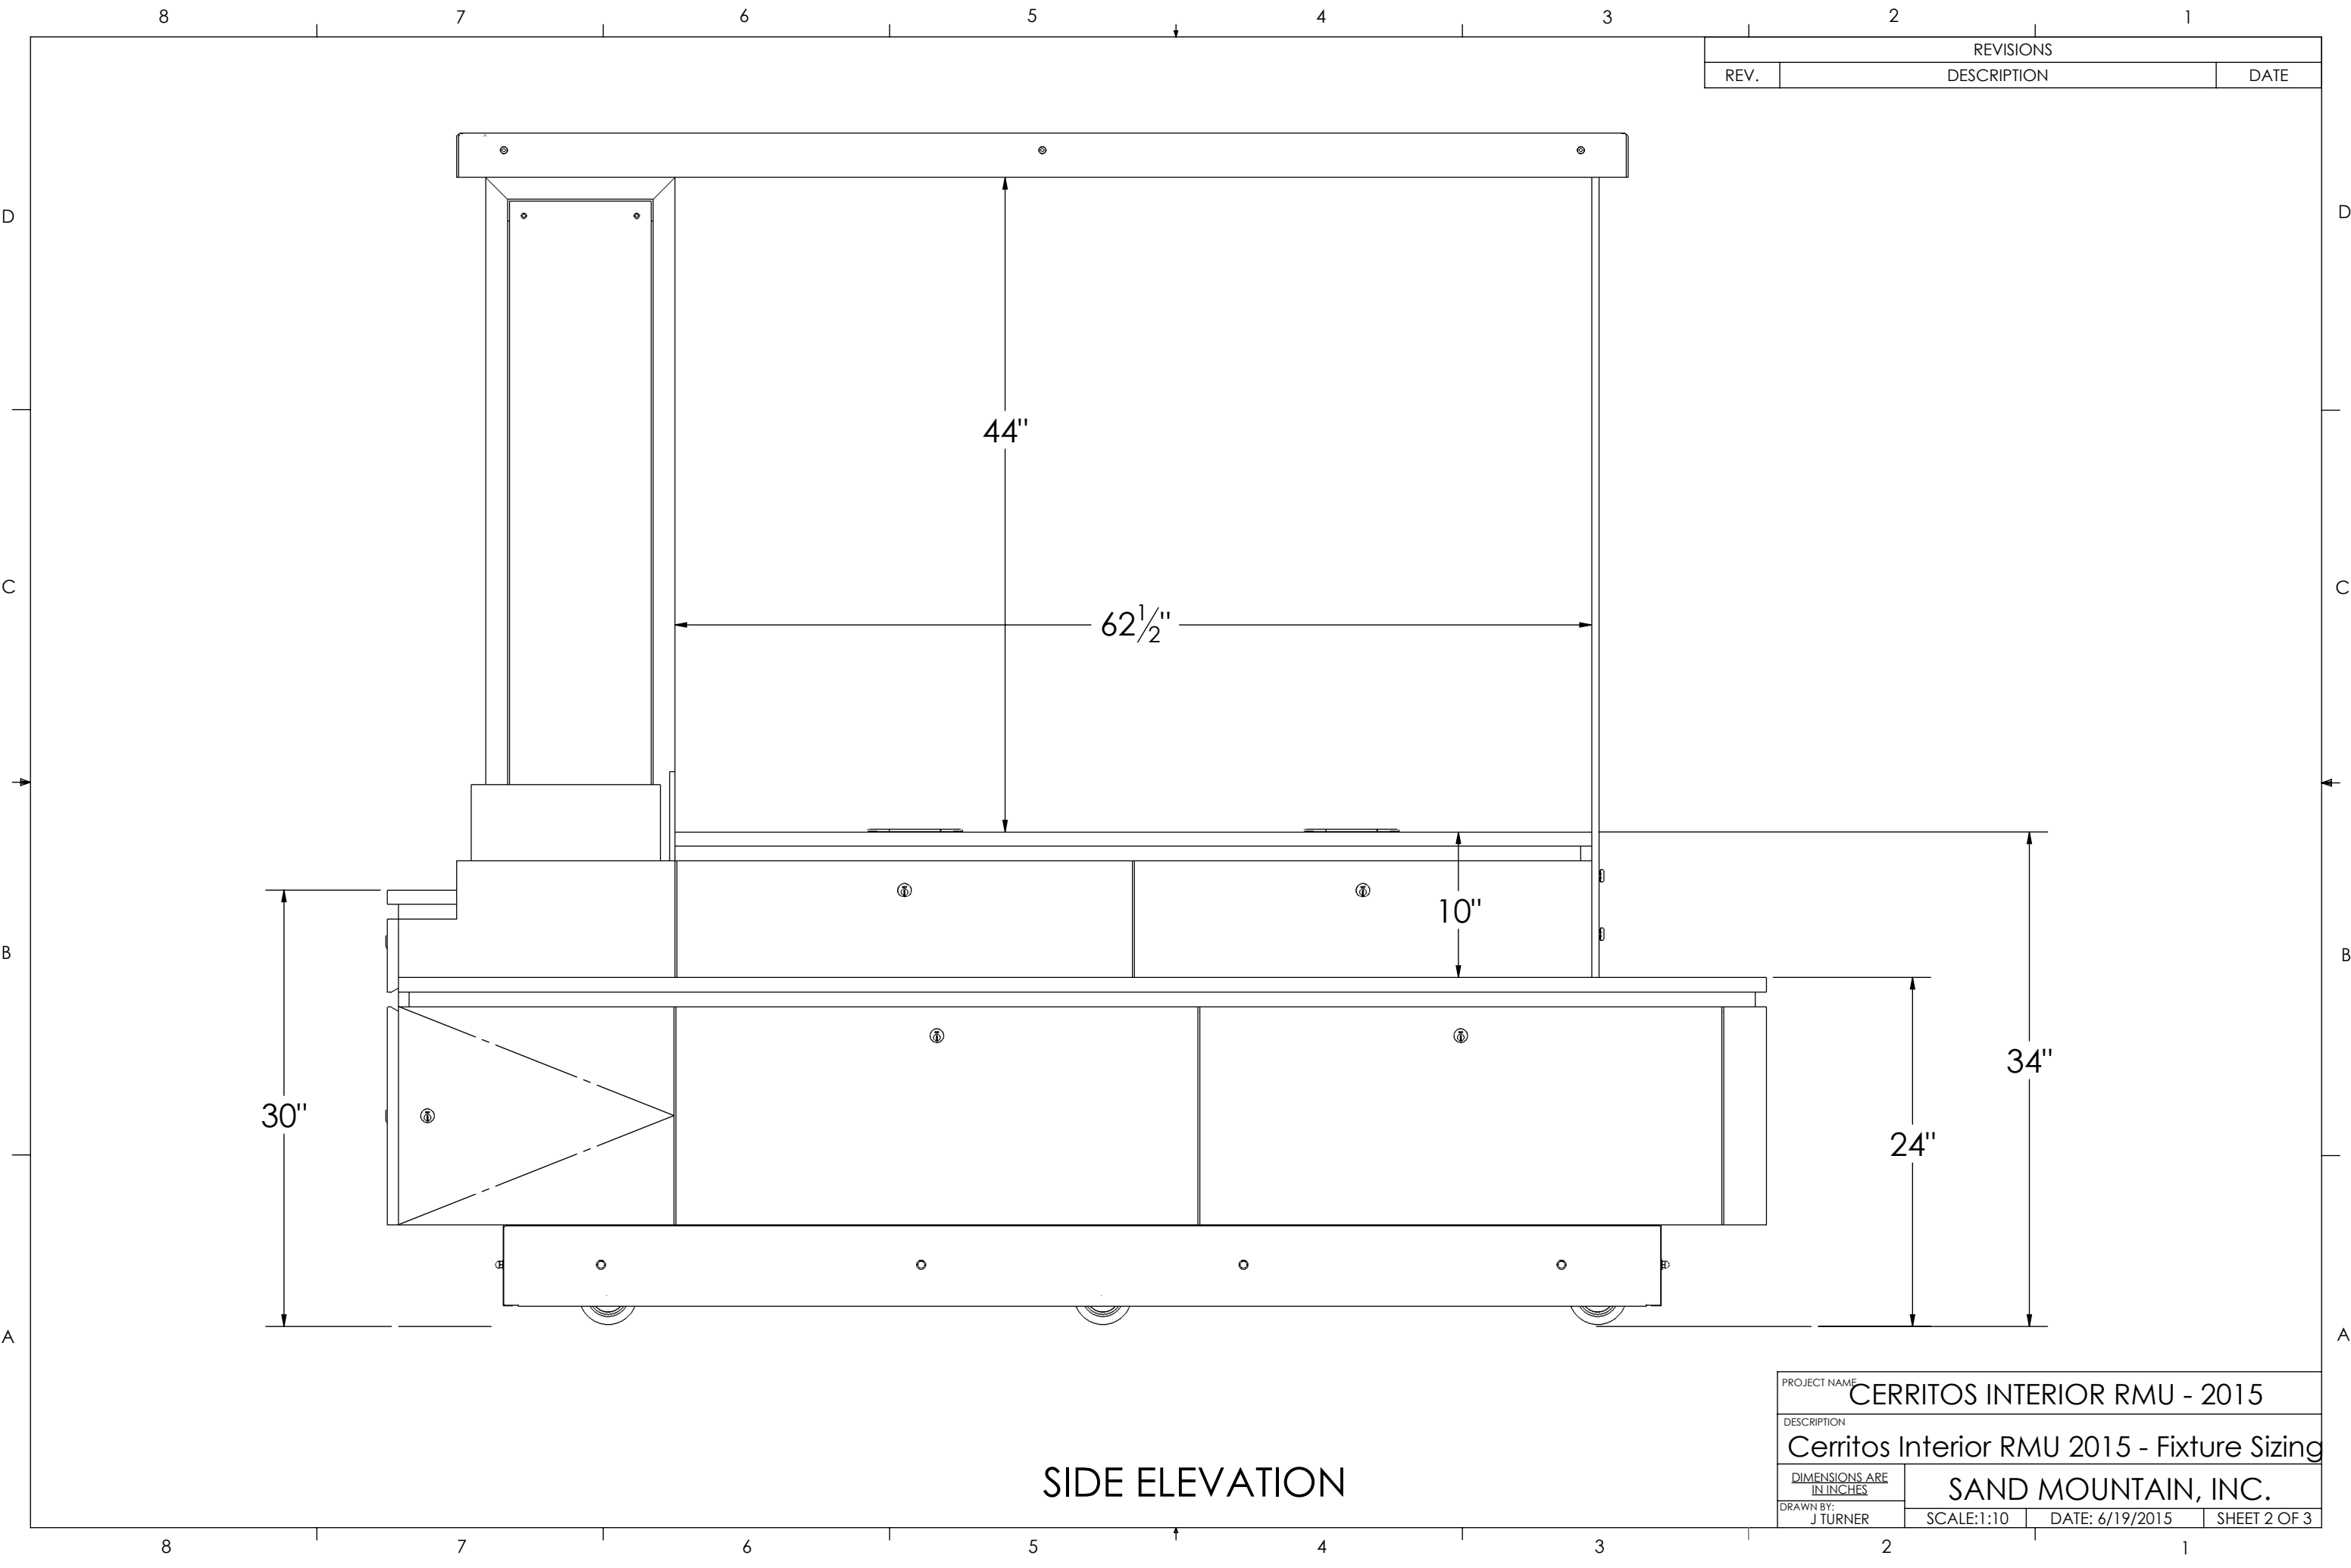

REVISIONS		
REV.	DESCRIPTION	DATE

SIDE ELEVATION

PROJECT NAME		CERRITOS INTERIOR RMU - 2015	
DESCRIPTION		Cerritos Interior RMU 2015 - Fixture Sizing	
DIMENSIONS ARE IN INCHES		SAND MOUNTAIN, INC.	
DRAWN BY: J TURNER		SCALE:1:10	DATE: 6/19/2015
		SHEET 2 OF 3	

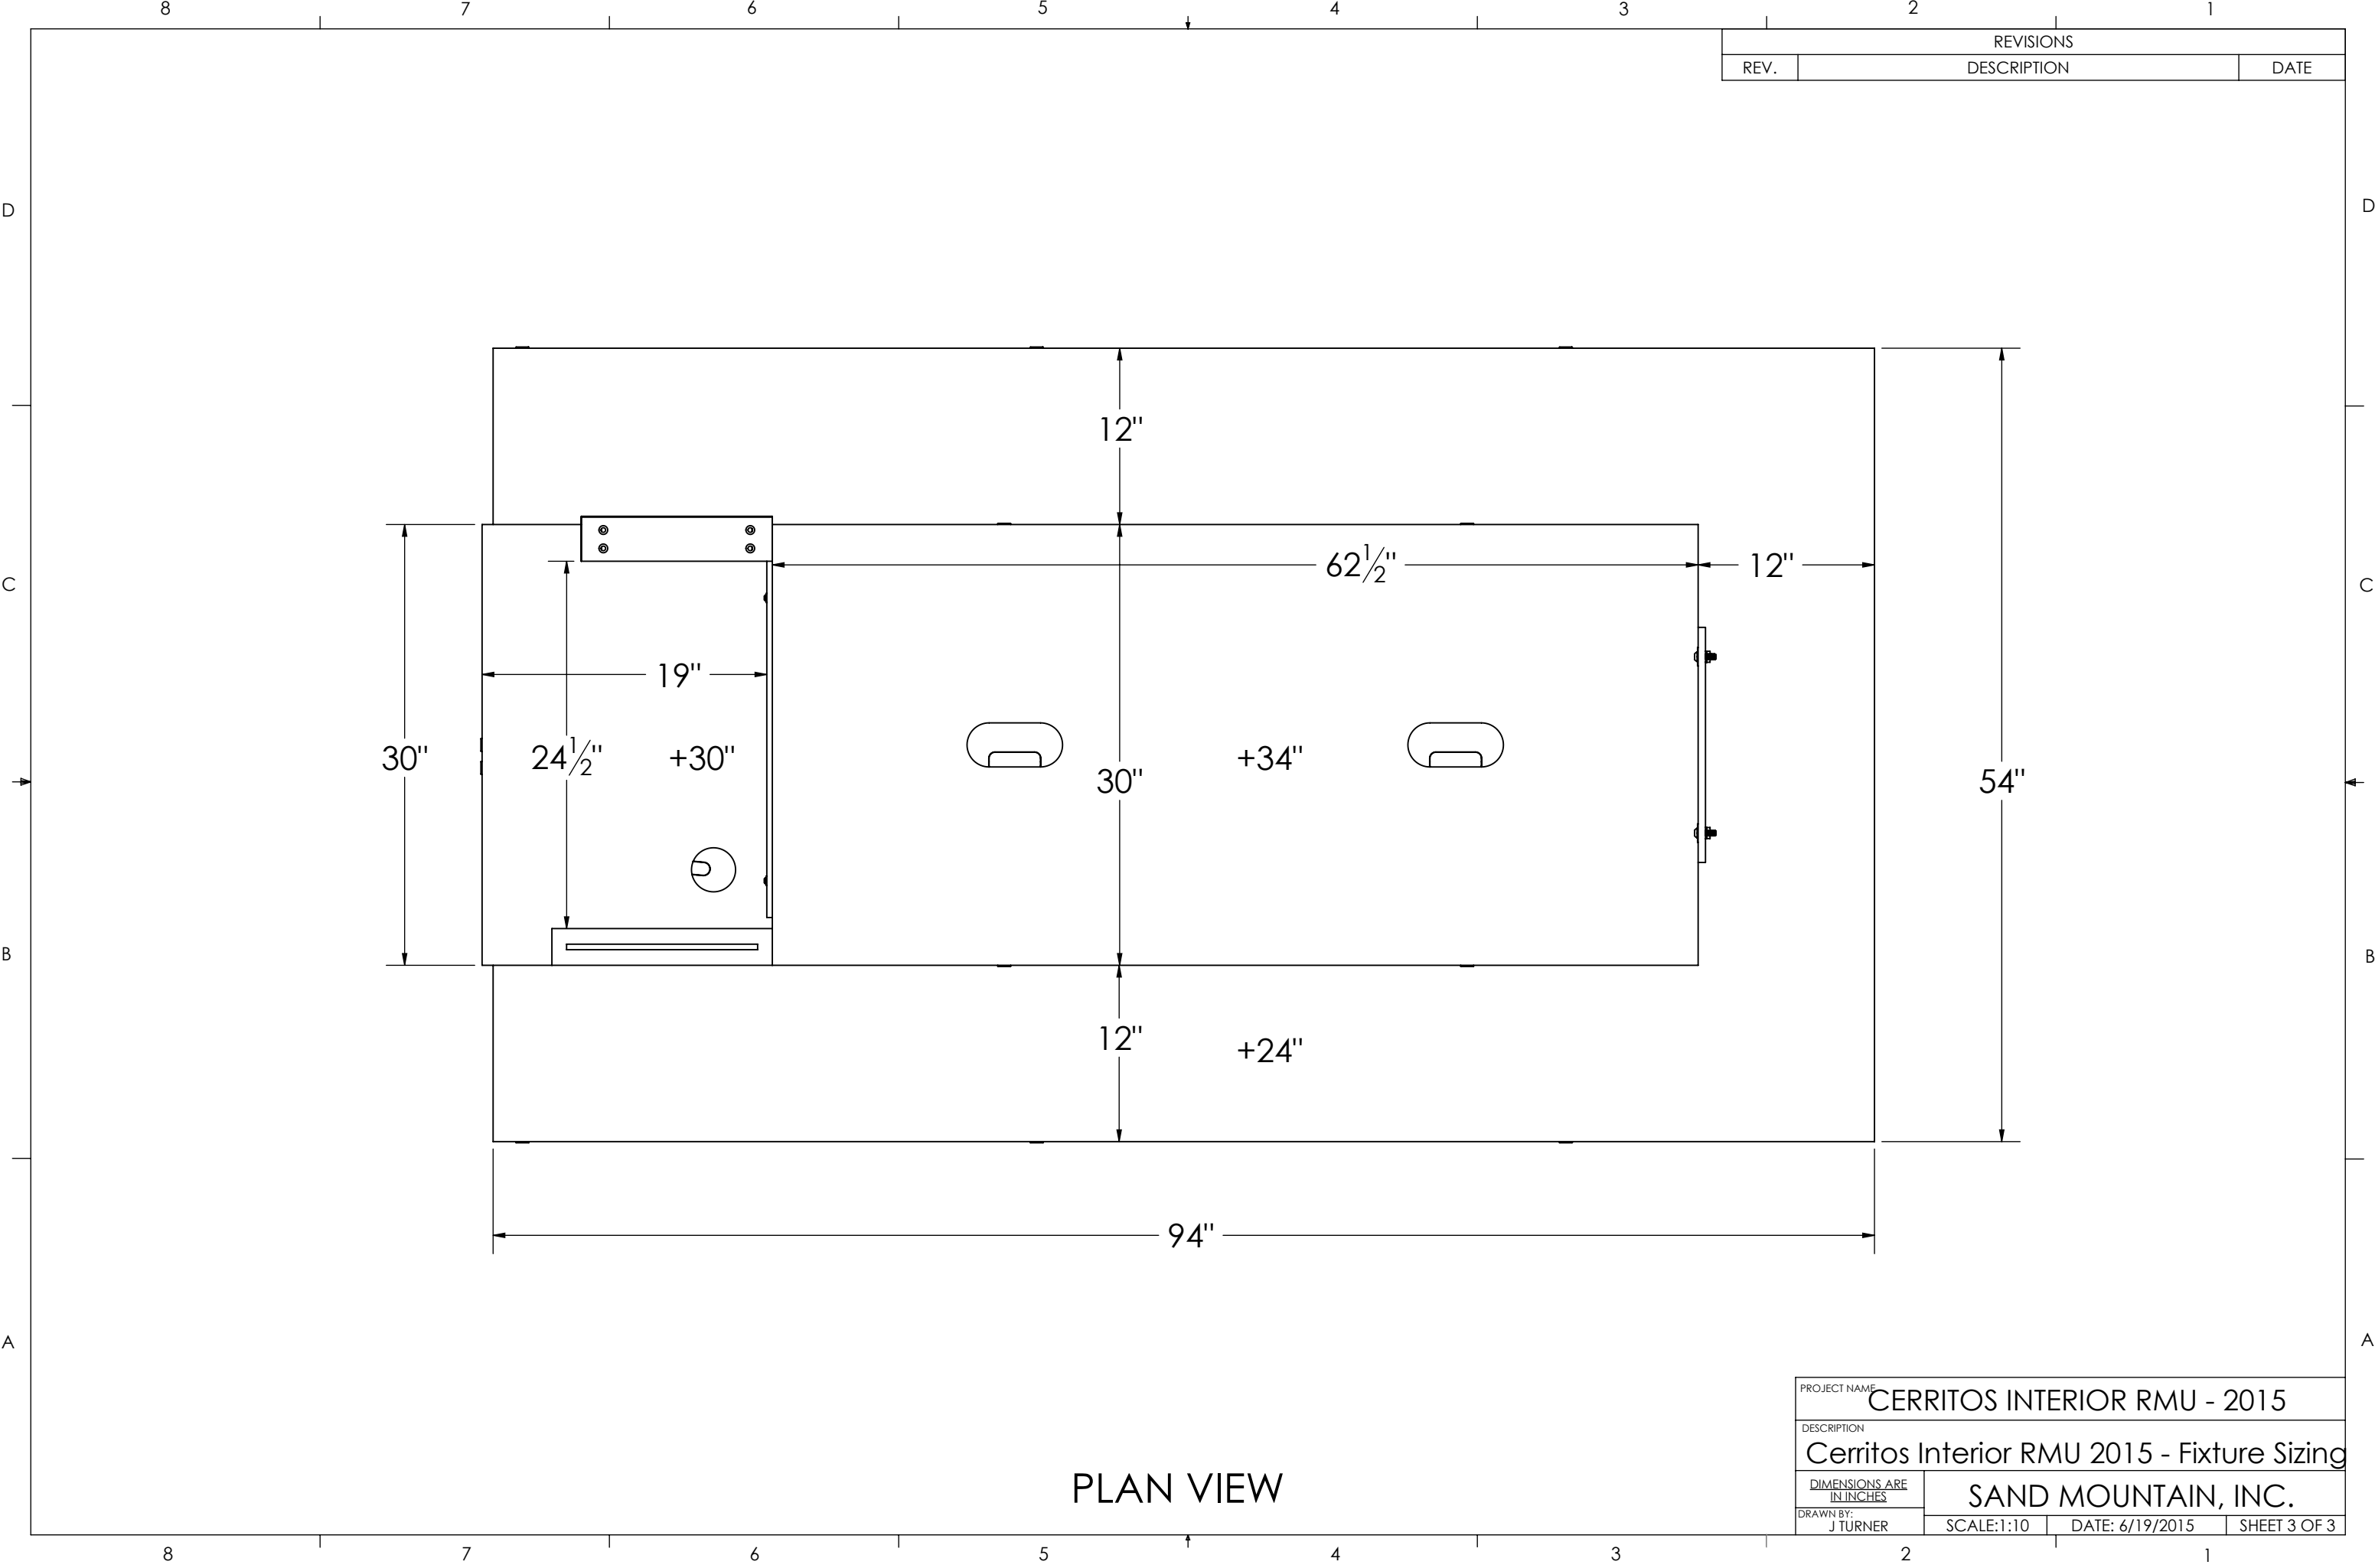

REVISIONS		
REV.	DESCRIPTION	DATE

PROJECT NAME CERRITOS INTERIOR RMU - 2015			
DESCRIPTION Cerritos Interior RMU 2015 - Fixture Sizing			
DIMENSIONS ARE IN INCHES		SAND MOUNTAIN, INC.	
DRAWN BY: J TURNER	SCALE:1:10	DATE: 6/19/2015	SHEET 3 OF 3