


RAILING RMU-PLAN VIEW

PLEASE VERIFY ALL DIMENSIONS WITH SITE SURVEY


THIS DRAWING IS THE PROPERTY OF THE ELITE GROUP LLC. IT IS TO BE USED FOR THE PROJECT AND SITE SPECIFICALLY IDENTIFIED IN THE DRAWING. IT IS NOT TO BE REPRODUCED OR COPIED WITHOUT THE WRITTEN PERMISSION OF THE ELITE GROUP LLC.

NO.	REVISIONS	DATE
1	ISSUE FOR PERMIT	

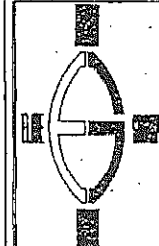

The Elite Group LLC  
 5651 Dolly Avenue  
 Buena Park, Ca 90621

Scale:	N.T.S.
Drawn By:	Date:
Checked By:	Date:
Project Name:	
Title:	MACERICH RMU CART CHANDLER P/S MACERICH COMPANY
CAD Drawing File:	R-1

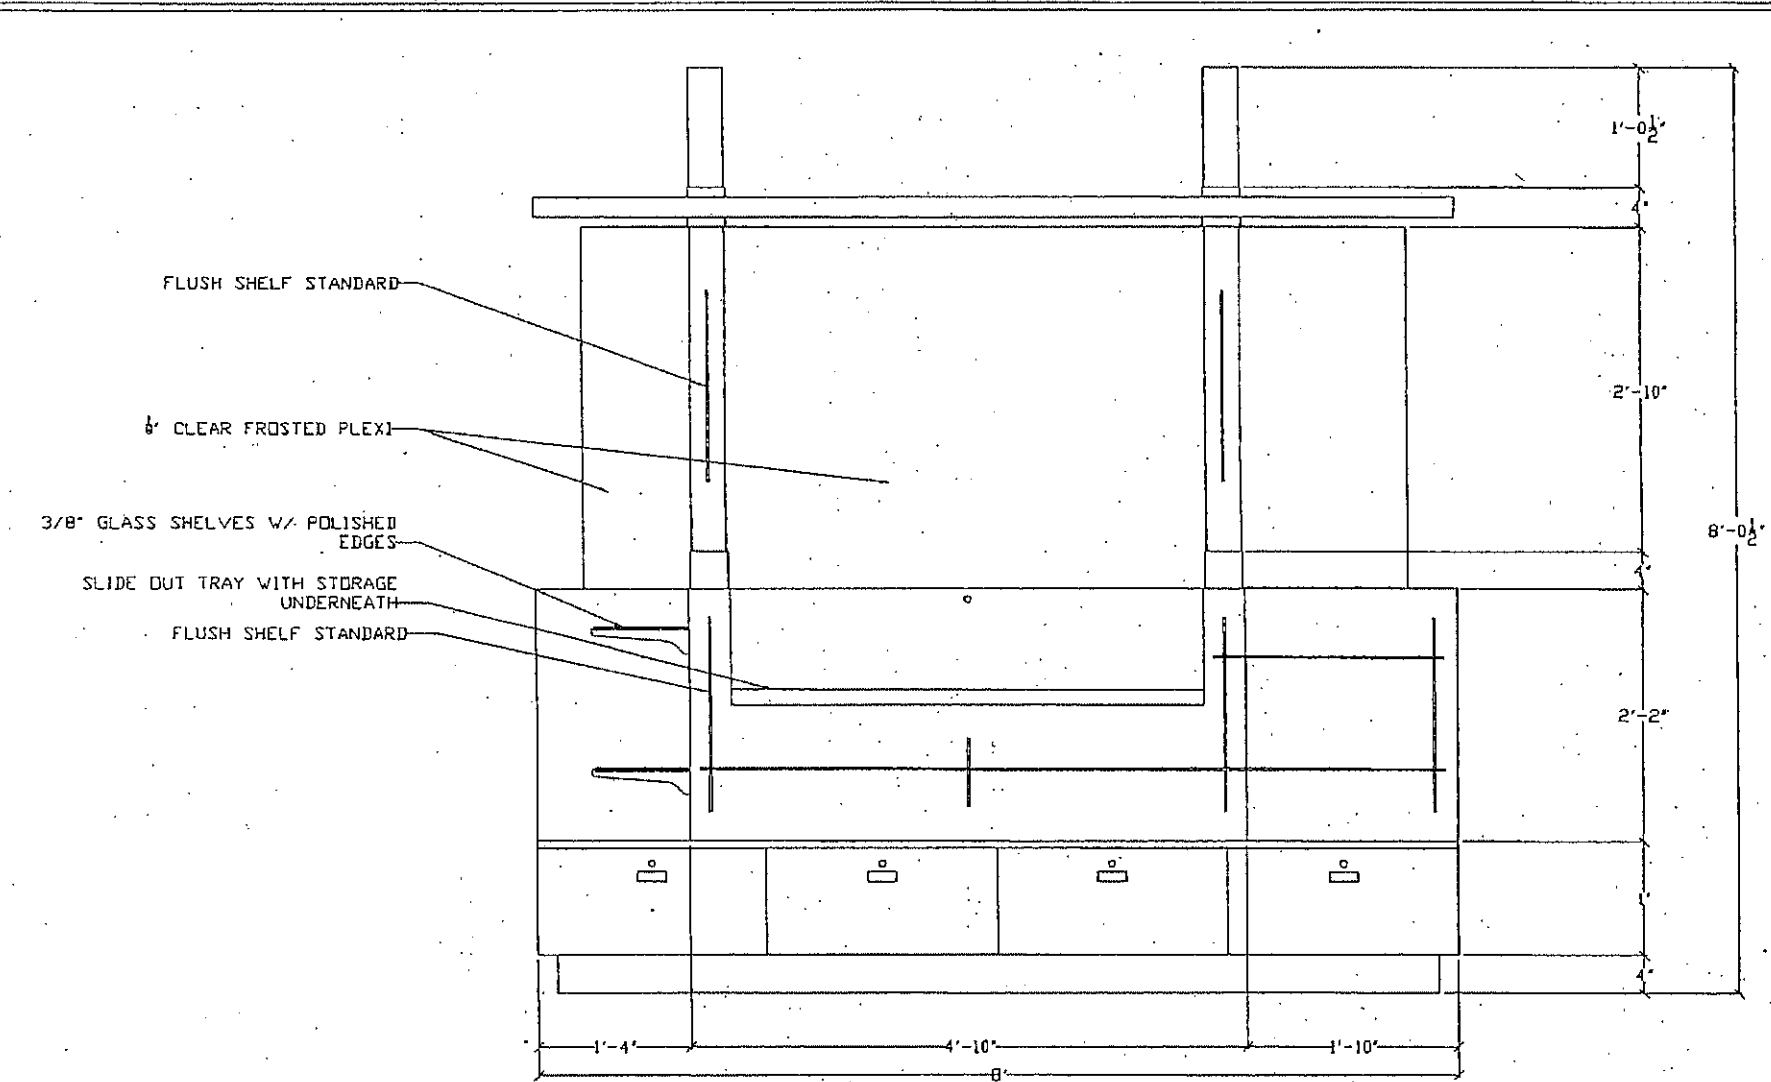

RAILING RMU-ELEVATION-A

PLEASE VERIFY ALL DIMENSIONS WITH SITE SURVEY


PROJECT: MACERICH RMU CART CHANDLER P/S

DATE: 08/14/03

DRAWN BY: [ ]

CHECKED BY: [ ]

DATE: [ ]

SCALE: [ ]

REVISIONS:

[ ]

[ ]

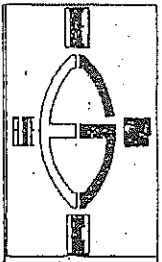

The Elite Group LLC

5651 Dolly Avenue  
Buena Park, Ca 90621

Project: [ ]

Drawn By: [ ] Date: [ ]

Checked By: [ ] Date: [ ]

SCALE: [ ]

TITLE: [ ]

MACERICH RMU CART  
CHANDLER P/S  
MACERICH COMPANY

DATE: [ ]


BY: [ ]

REV: [ ]

REV: [ ]

REV: [ ]

REV: [ ]

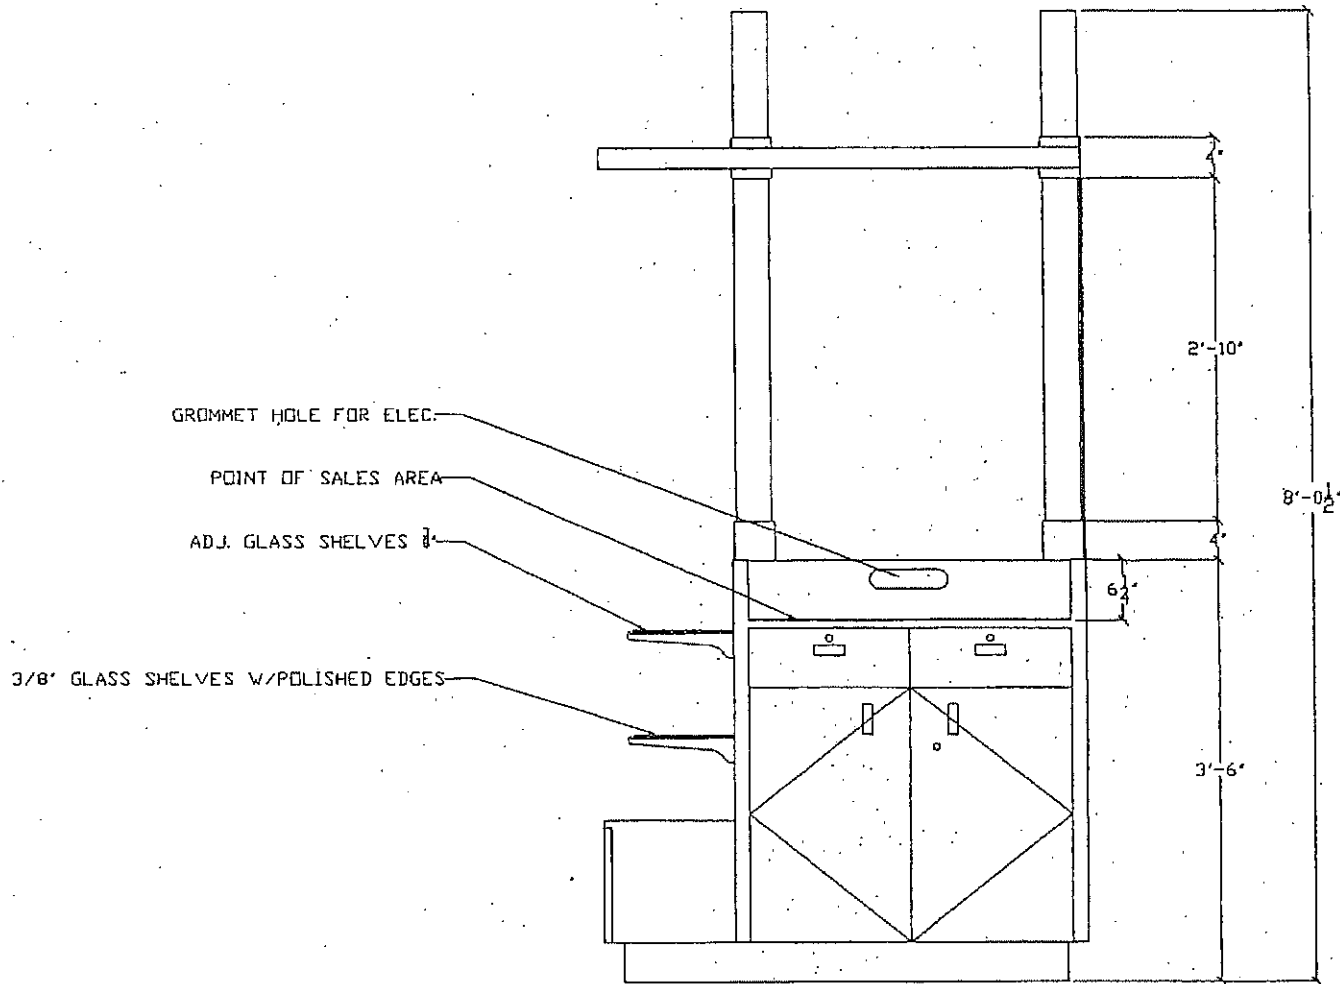


RAILING RMU-SIDE ELEVATION

PLEASE VERIFY ALL DIMENSIONS WITH SITE SURVEY


NO.	REVISION	DATE

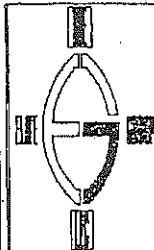

**The Elite Group LLC**  
 5651 Dolly Avenue  
 Buena Park, Ca 90621

Scale	N.E.S
Drawn By	DATE
Checked By	DATE


SPACE REMAINS:  
 TITLE:  
**MACERICH RMU CART  
 CHANDLER F/S  
 MACERICH COMPANY**

DWG NUMBER	REV
<b>R-3</b>	

01010/010

THE ELITE GROUP LLC

08/14/2003 10:17 FAX 714 522 3602

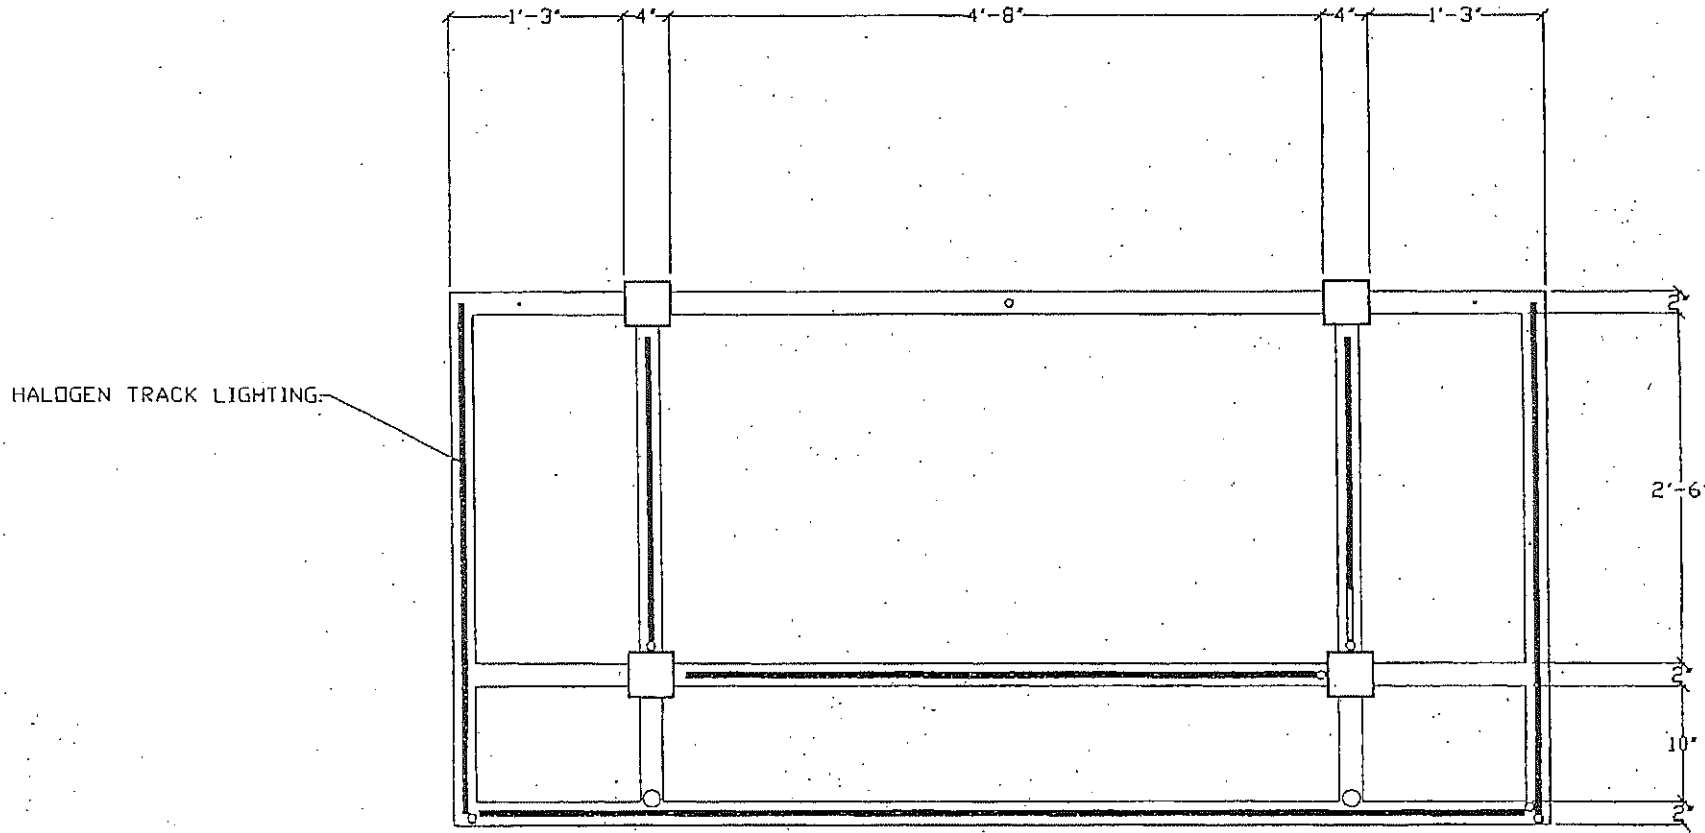


RAILING RMU-VIEW OF ROOF

PLEASE VERIFY ALL DIMENSIONS WITH SITE SURVEY


NO.	REVISIONS	DATE

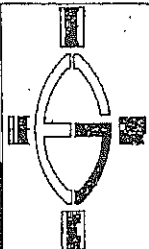

The Elite Group LLC  
5651 Dolly Avenue  
Buena Park, Ca 90621

Scale: N.T.S.

Drawn By: \_\_\_\_\_ Date: \_\_\_\_\_

Checked By: \_\_\_\_\_ Date: \_\_\_\_\_

PRICE NUMBER: \_\_\_\_\_

Title:  
MACERICH RMU CART  
CHANDLER, P/S  
MACERICH COMPANY

CAD Drawing File: R-4 REV: \_\_\_\_\_