


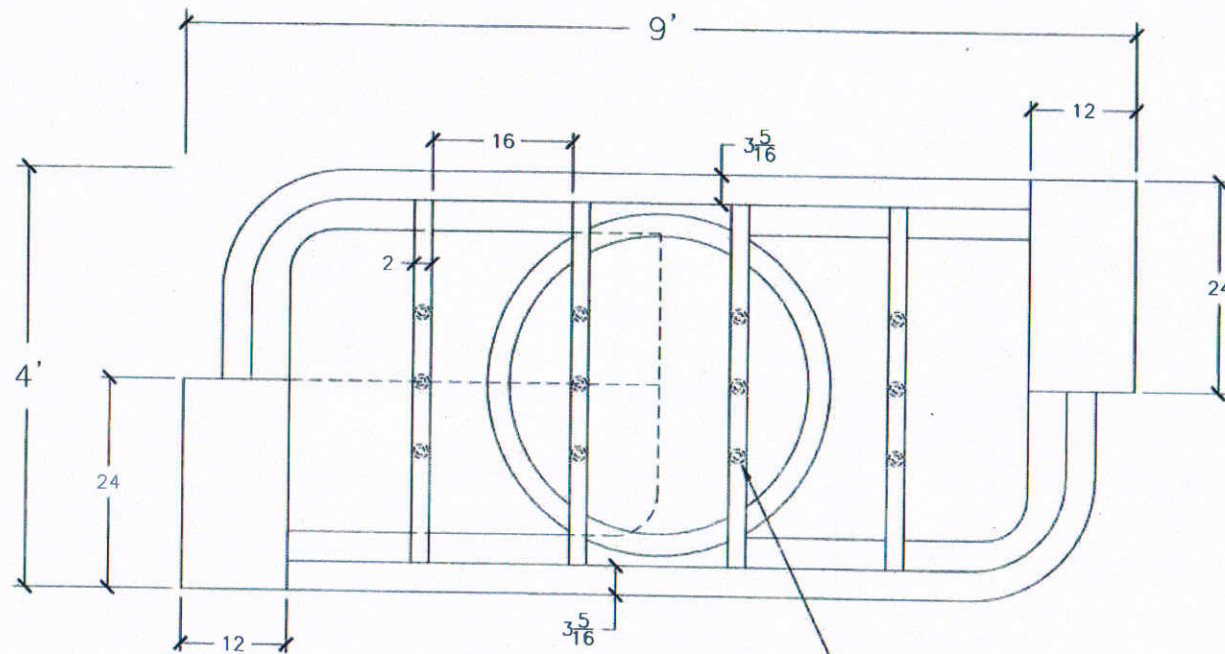

A PLAN
01 SCALE: 3/4" = 1'

NBI
 NAKAMURA-BEEMAN, INC.
 6580 WELLSFORD PLACE,
 SANTA FE SPRING, CA 90670
 PHONE 562 696 1400 FAX 562 696 1411
 www.nbifixtures.com

QTY

DRAWN BY

DATE 04/04/19

REVISED

1		3
2		4

CUSTOMER

FDP - RMU

DRAWING

SIDEMARK

JOB #

SCALE

AS NOTED

PAGE NO.

A.1