


REVISIONS			
ZONE	REV	DESCRIPTION	DATE



merchandising diagram

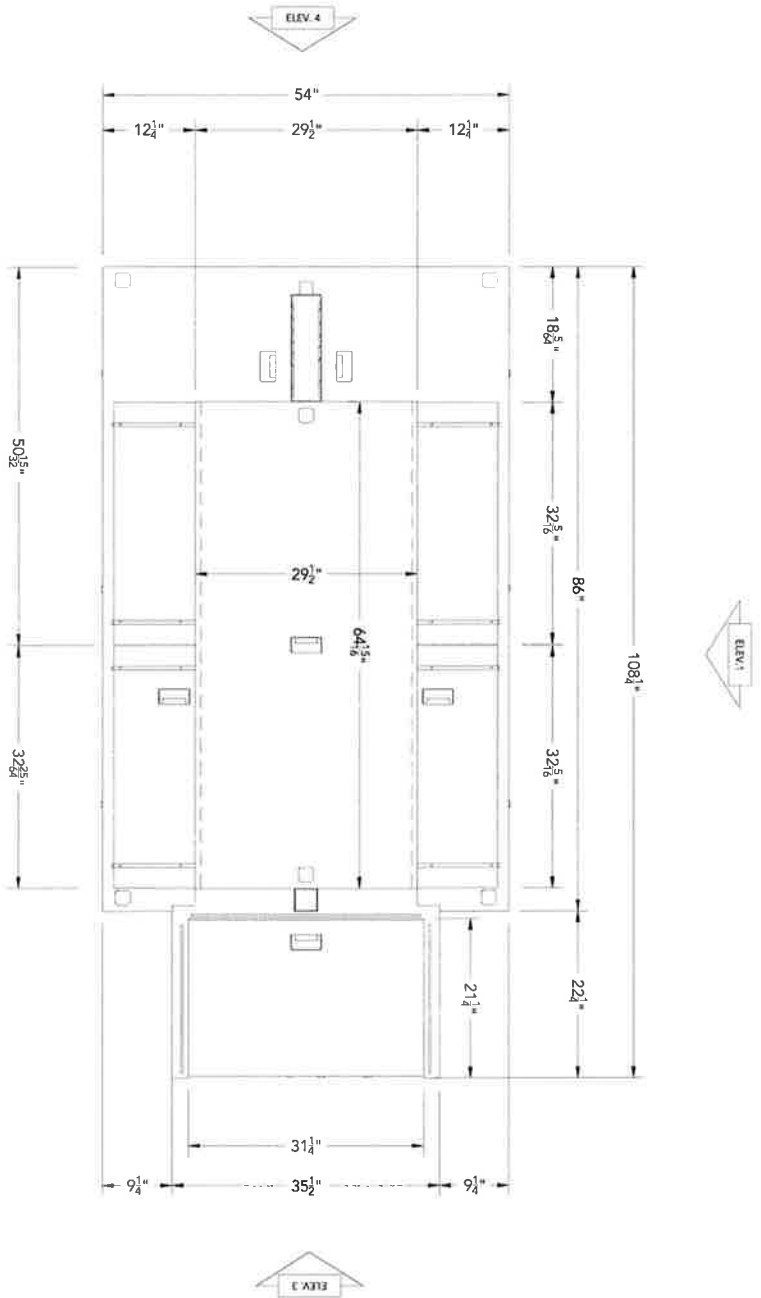

PLAN | PLAN AT COUNTER  
1 | SCALE: 3/4" = 1'-0"

FILE NAME: E:\CONSTRUCTION\CONSTRUCTION 2015\MACERICH-SOUTH PARK MALL\15 302805\GN120 CAD\MACERICH-SOUTH PARK MALL BUILDING

3

24 NOV 2015  
 DATE  
 DEBORIS  
 NAME  
 MACERICH  
 PROJECT  
 SOUTHPARK MALL  
 DISCIPLINE  
 INTERIORS  
 DRAWING  
 LAYOUTS  
 DRAWN BY  
 LIA SQUER  
 CHECKED BY  
 ID SWALE  
 DATE  
 05/17/15  
 PROJECT NO.  
 15 302805  
 DRAWING NO.  
 MACERICH-SOUTHPARK  
 MALL-INT-01



MACERICH  
 SOUTHPARK MALL  
 CORPORATE UNIT

This drawing and its information are the property of STAK DESIGN, LLC. It is to be used only for the project and location identified on this drawing. Any other use without the written permission of STAK DESIGN, LLC is prohibited. © 2015 STAK DESIGN, LLC

STAK DESIGN

 WWW.STAKDESIGN.COM

merchandising diagram

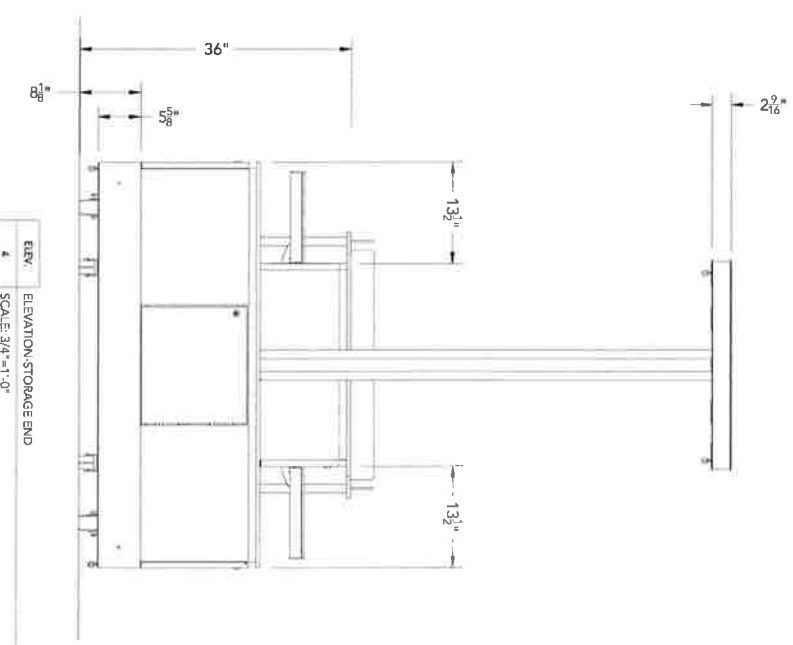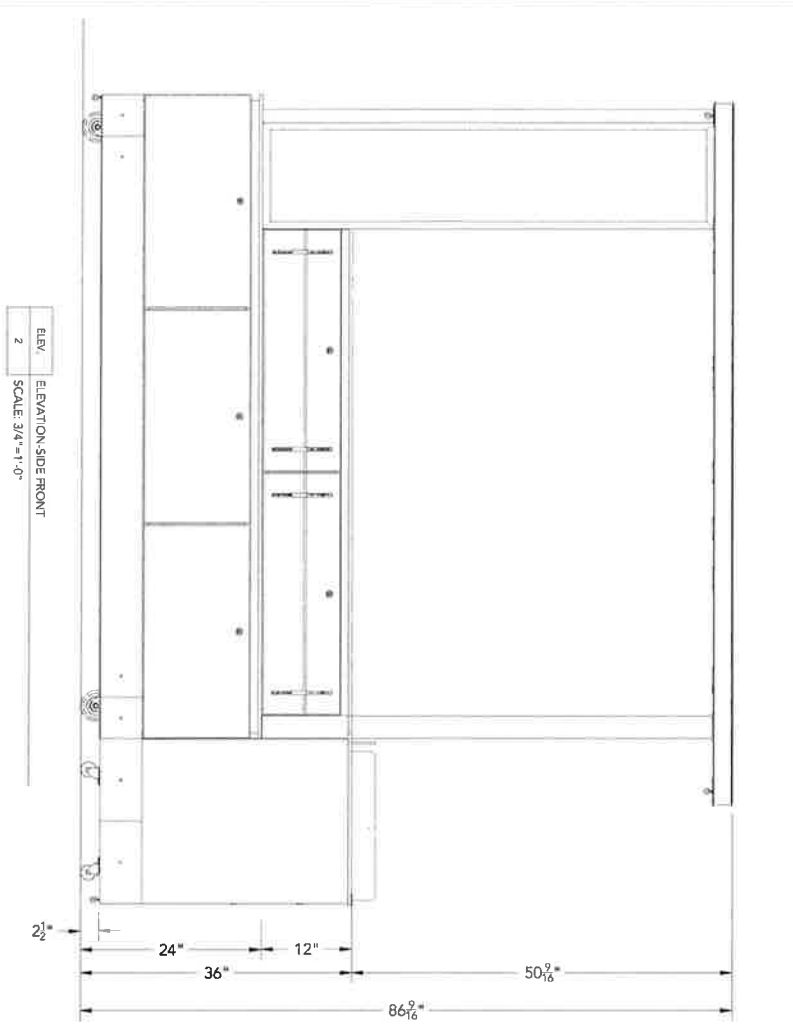

CM

FILE NAME: I:\CONSTRUCTION\CONSTRUCTION 2015\MACERICH-SOUTHPARK MALL\IN 5 3025\DESIGN\2D CAD\MACERICH-SOUTHPARK WALL BUILDING



MACERICH  
 SOUTHPARK MALL  
 CORPORATE UNIT

STAK DESIGN

1160 LUNA ROAD  
 CARROLLTON, TX 75006  
 972.323.0100  
 WWW.STAKDESIGN.COM

merchandising diagram

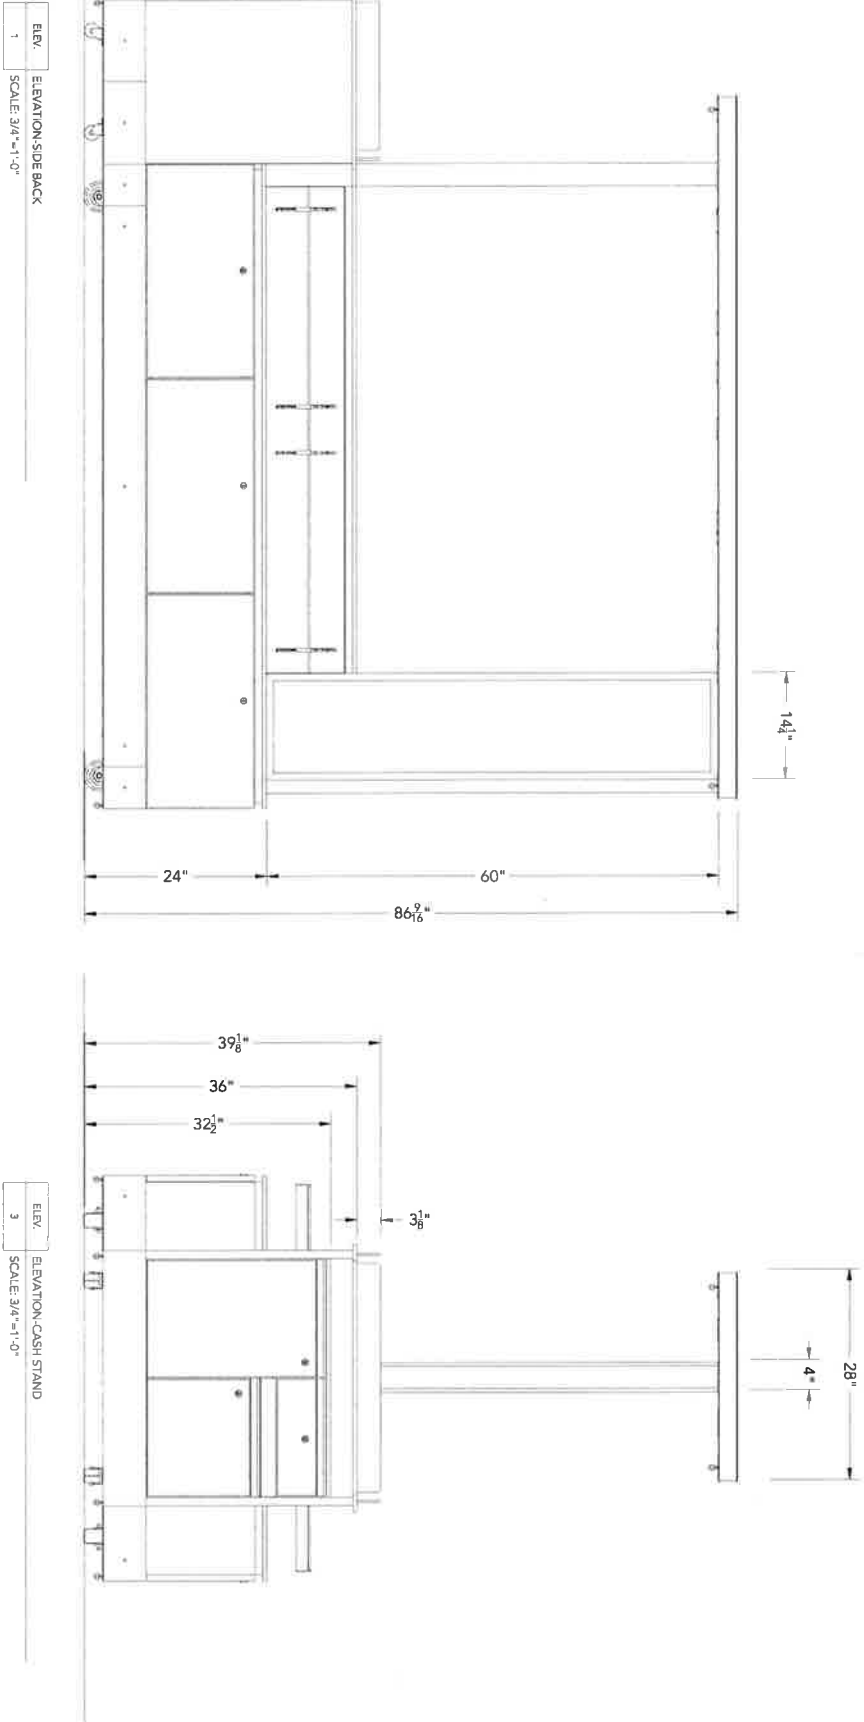

ELEV. 1 ELEVATION SIDE BACK  
SCALE: 3/4" = 1'-0"

ELEV. 3 ELEVATION CASH STAND  
SCALE: 3/4" = 1'-0"

*Handwritten signature or initials.*

FILE NAME: R:\CONSTRUCTION\CONSTRUCTION 2015\MACERICH-SOUTH-PARK MALL\BRI 3025\DESIGN\2D CAD\MACERICH-SOUTH-PARK MALL 3RD.DWG

DATE: 8/6/2015  
 DRAWN BY: J. FOWLER  
 CHECKED BY: J. FOWLER  
 PROJECT: MACERICH-SOUTH-PARK MALL  
 SHEET: 4 OF 4

MACERICH  
 SOUTHPARK MALL  
 CORPORATE UNIT

**STAK DESIGN**

1540 LYNN ROAD  
 CARROLLTON, TX 75006  
 WWW.STAKDESIGN.COM