



Macerich 2019 RMU Design Concept

NAKAMURA-BEEMAN, INC.
6/04/2019



Macerich 2019 RMU Design Concept


NAKAMURA-BEEMAN, INC.
6/04/2019



Macerich 2019 RMU Design Concept

NAKAMURA-BEEMAN, INC.
6/04/2019



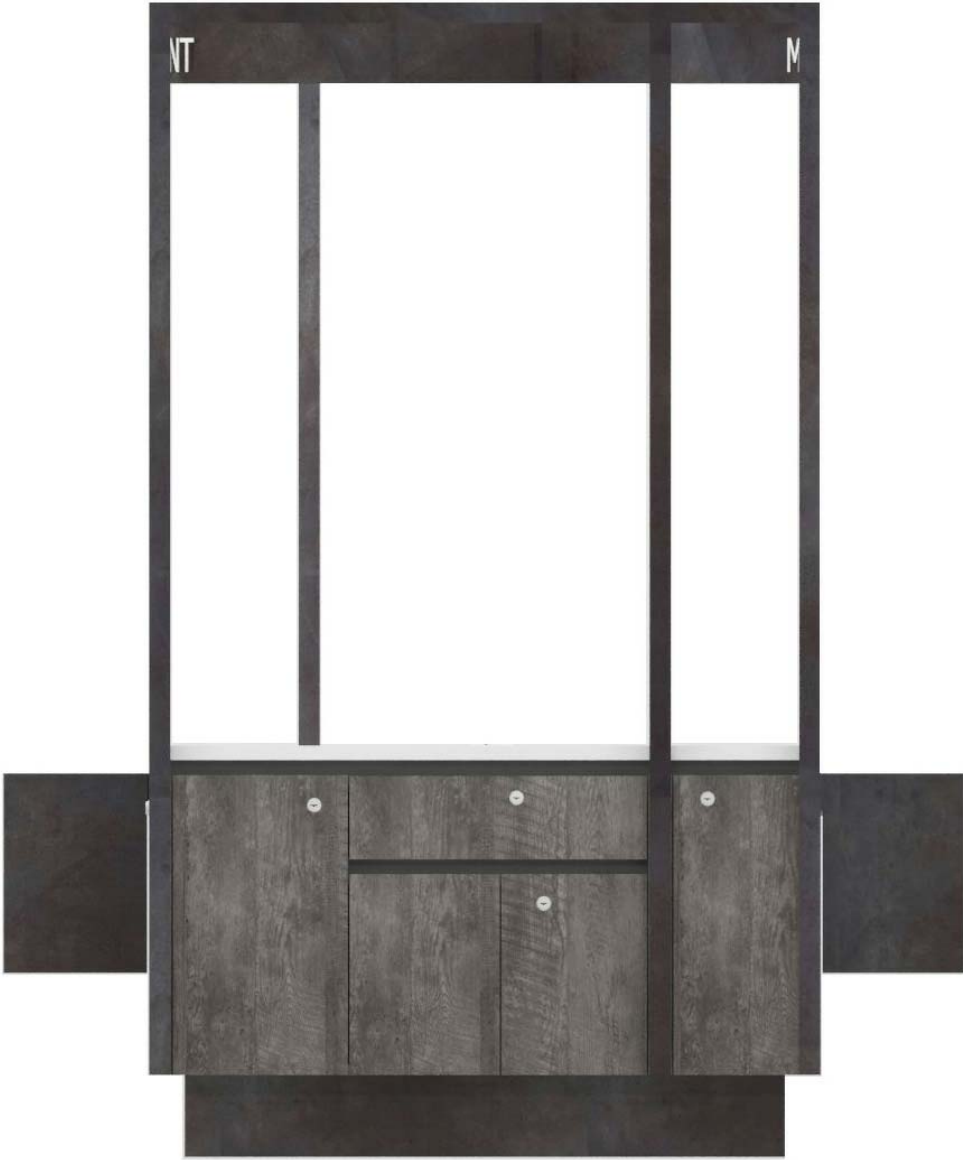


RENDERING

PROJECT NAME:		MACERICH 2019 RMU		
DESCRIPTION:		Macerich RMU- 47"W X 96"L X 82"H		
DIMENSIONS ARE IN INCHES		NAKAMURA-BEEMAN INC.		
DRAWN BY:		SCALE: AS NOTED	DATE: 6/04/2019	SHEET 1 OF 10




RENDERING

PROJECT NAME:		MACERICH 2019 RMU		
DESCRIPTION:		Macerich RMU- 47"W X 96"L X 82"H		
DIMENSIONS ARE IN INCHES		NAKAMURA-BEEMAN INC.		
DRAWN BY:		SCALE: AS NOTED	DATE: 6/04/2019	SHEET 2 OF 10

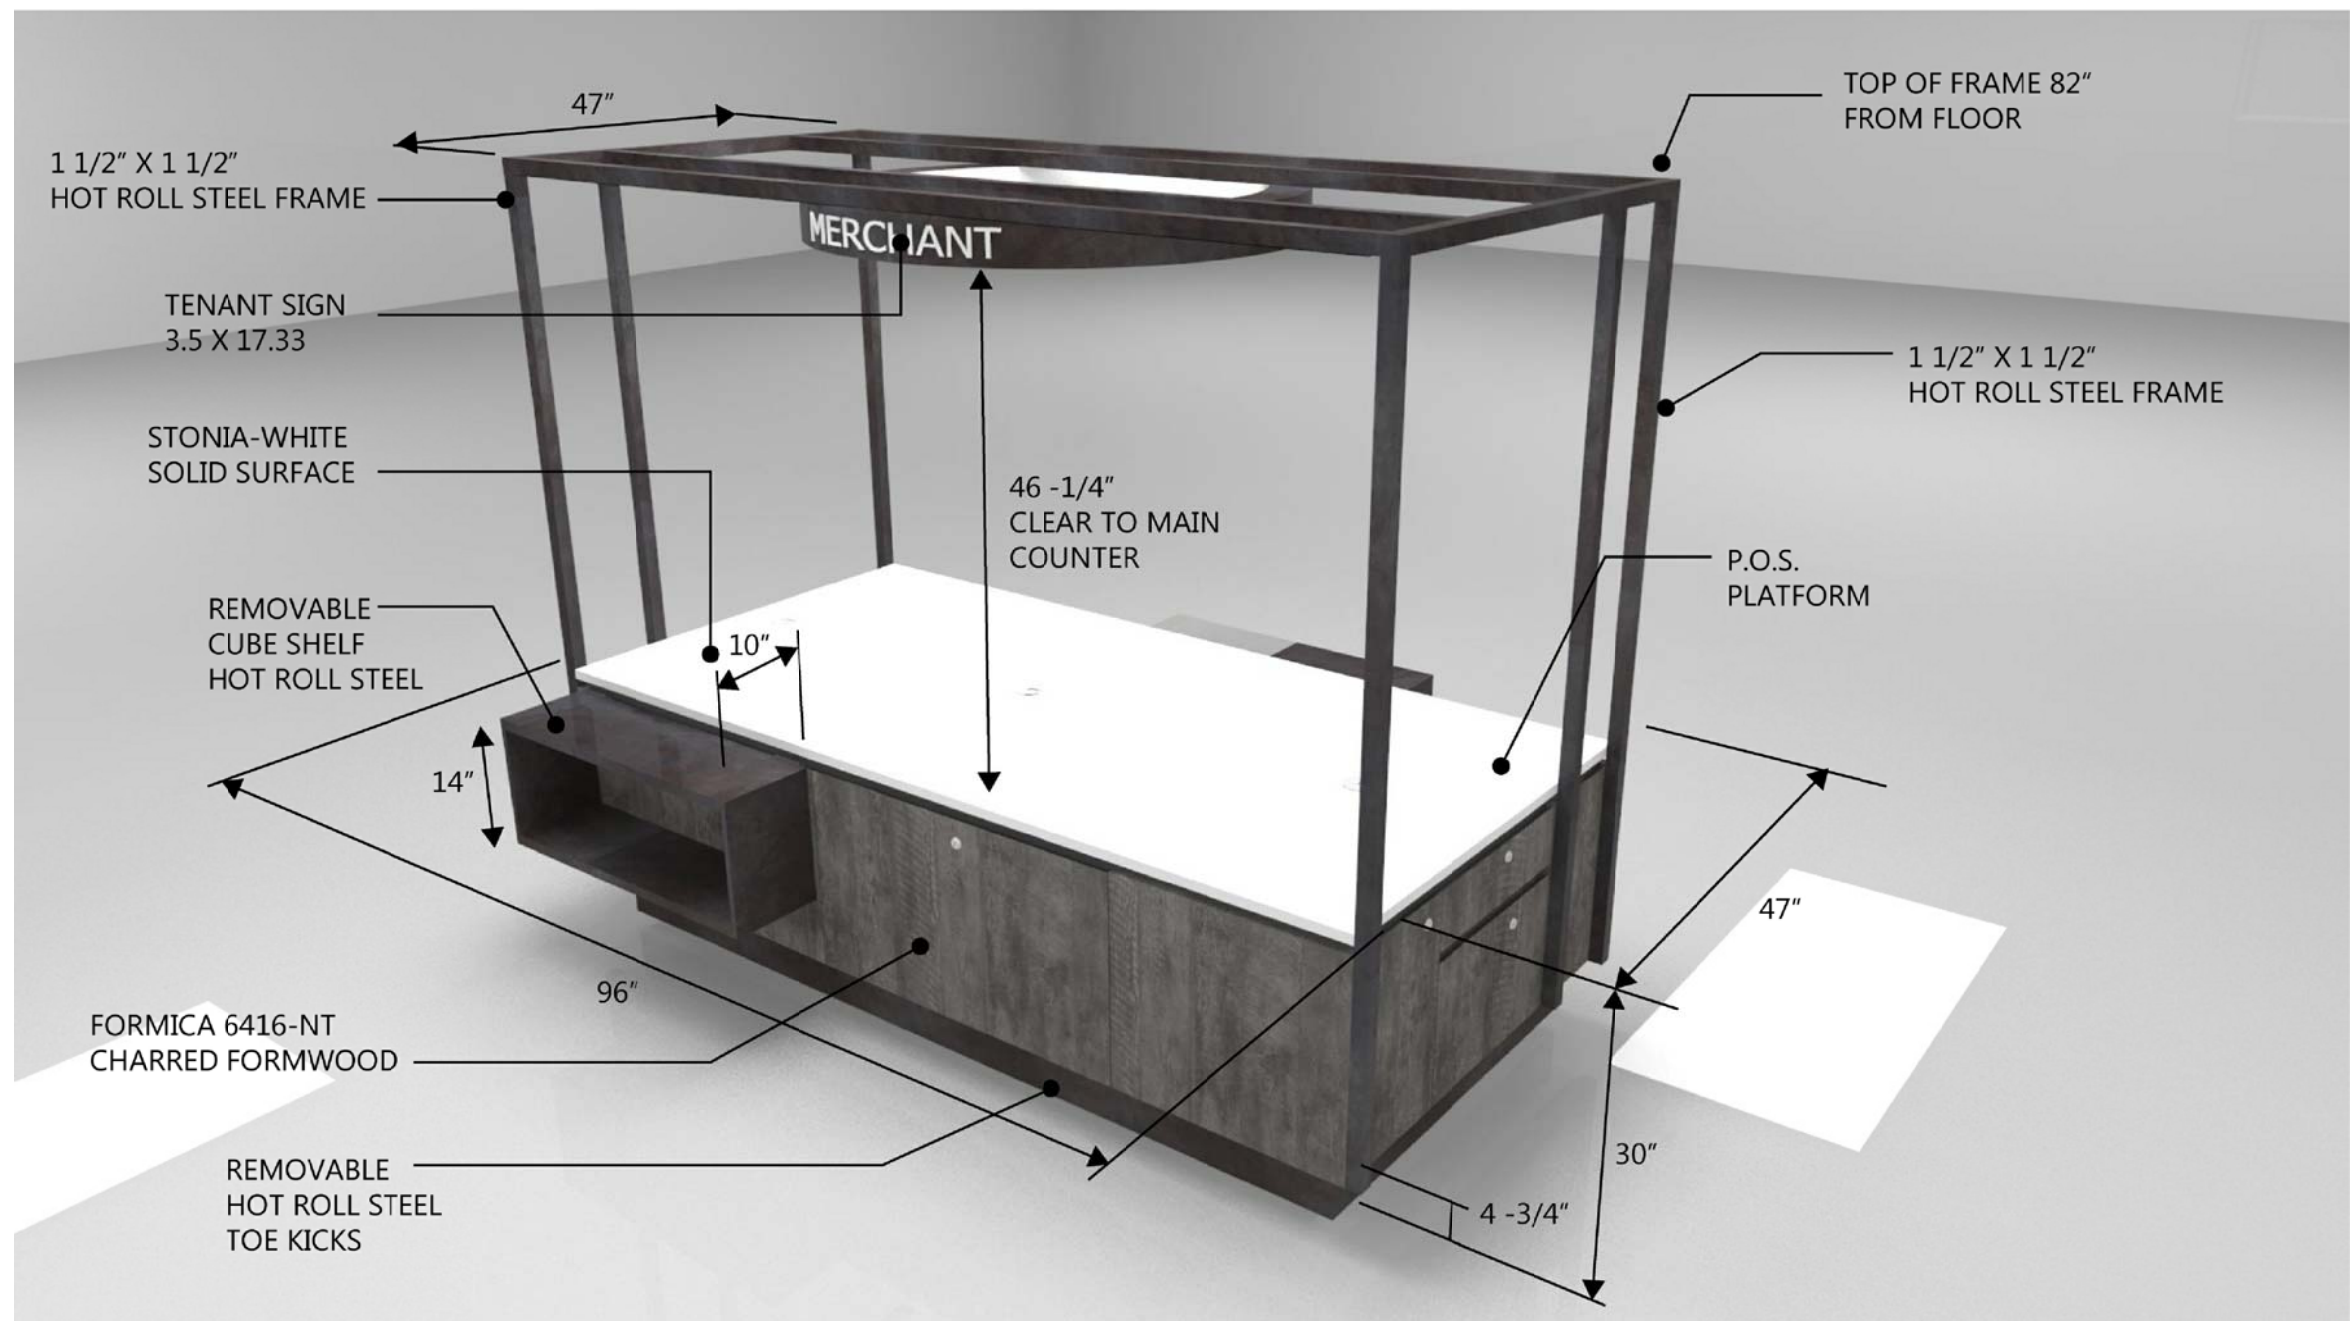


RENDERING

PROJECT NAME: MACERICH 2019 RMU			
DESCRIPTION: Macerich RMU- 47"W X 96"L X 82"H			
DIMENSIONS ARE IN INCHES		NAKAMURA-BEEMAN INC.	
DRAWN BY:	SCALE: AS NOTED	DATE: 6/04/2019	SHEET 3 OF 10

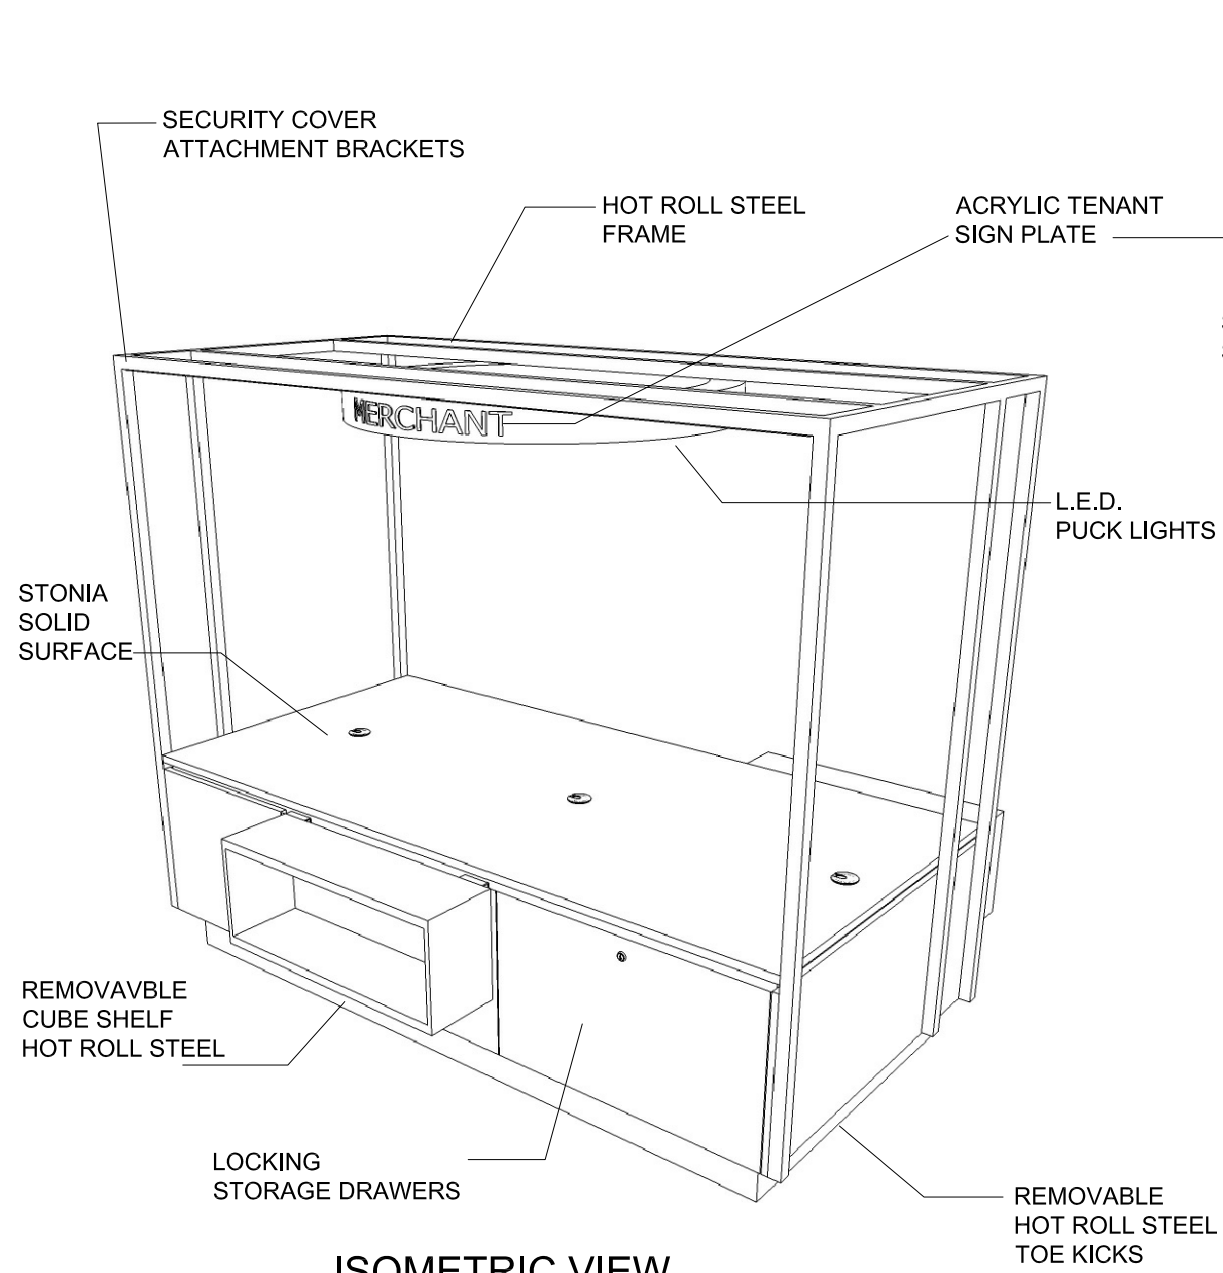


ISOMETRIC VIEW

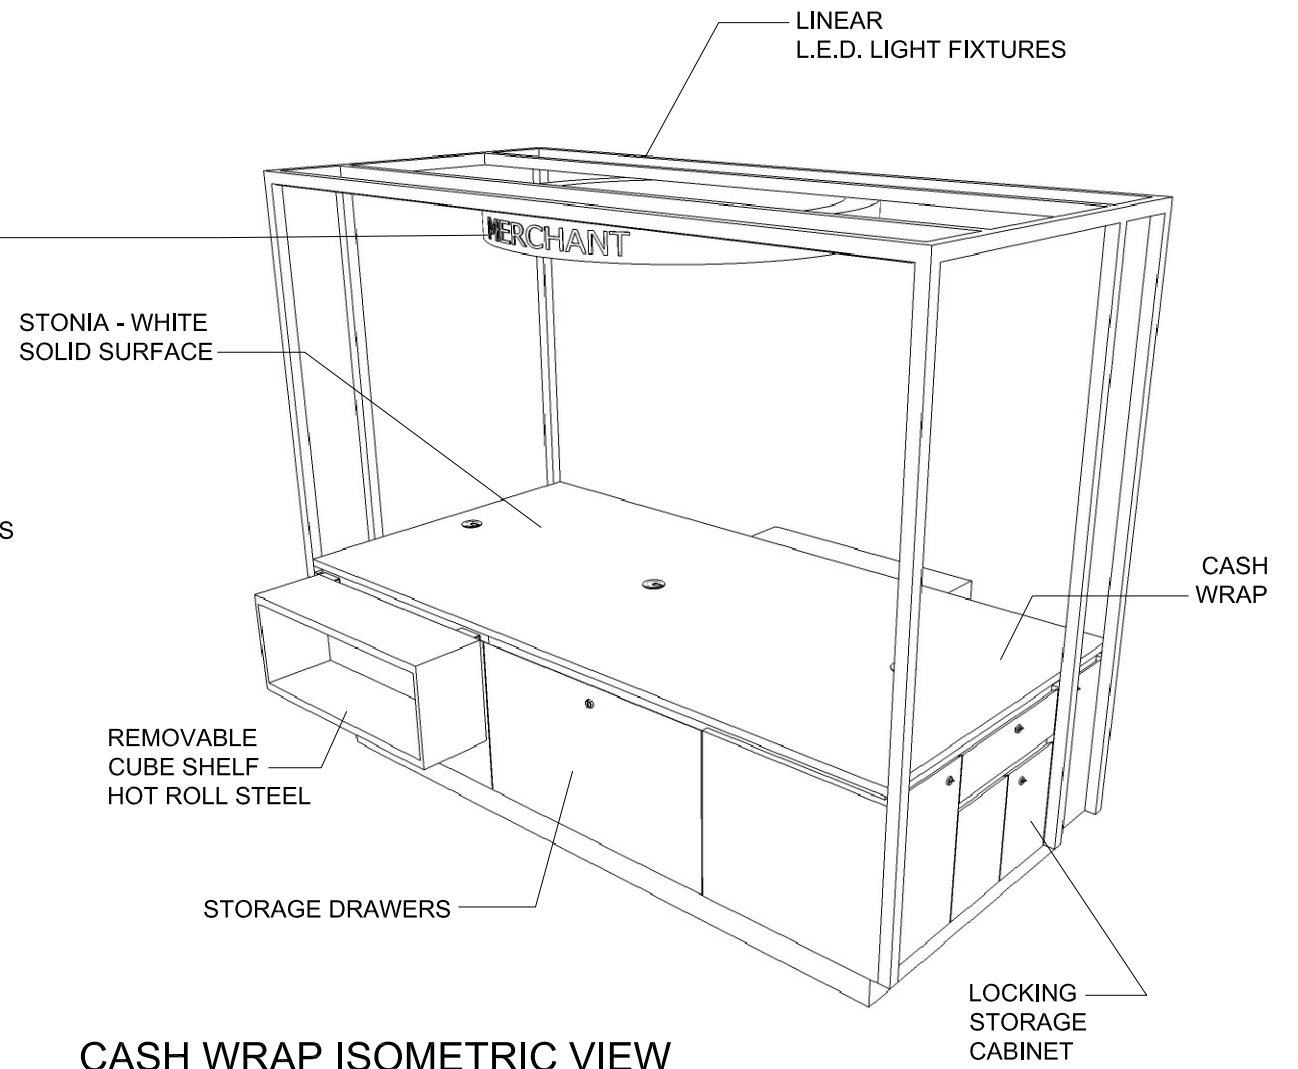

CASH WRAP ISOMETRIC VIEW


PROJECT NAME: MACERICH 2019 RMU			
DESCRIPTION: Macerich RMU- 47"W X 96"L X 82"H			
DIMENSIONS ARE IN INCHES		NAKAMURA-BEEMAN INC.	
DRAWN BY:	SCALE: AS NOTED	DATE: 6/04/2019	SHEET 4 OF 10

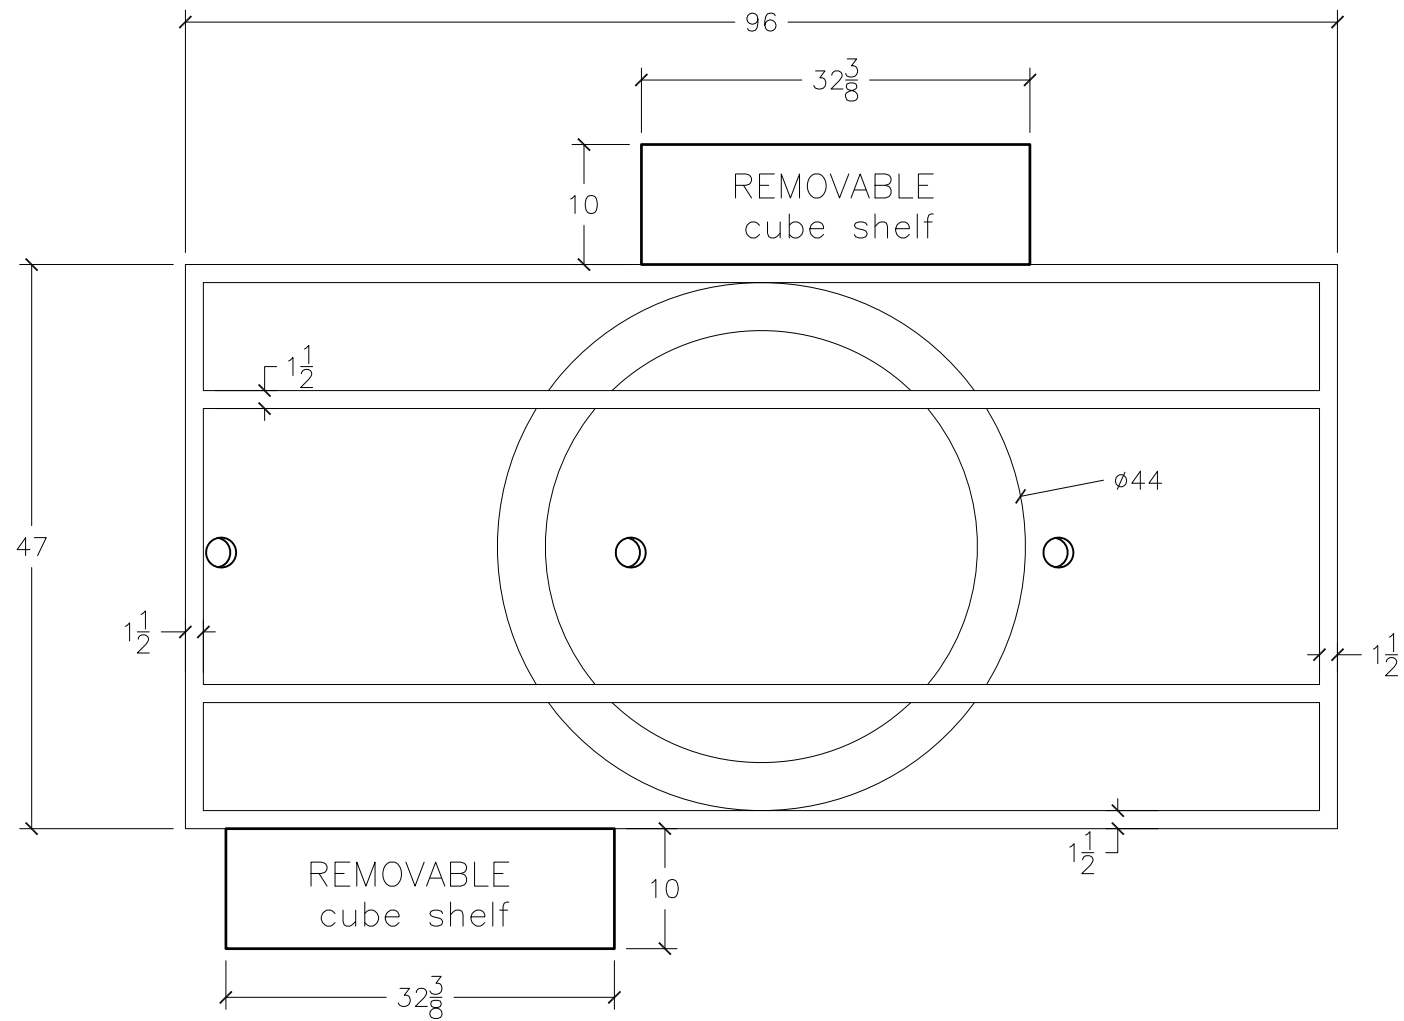


PLAN VIEW

SCALE: 3/4 " = 1 '

PROJECT NAME:			
MACERICH 2019 RMU			
DESCRIPTION:			
Macerich RMU- 47"W X 96"L X 82"H			
DIMENSIONS ARE IN INCHES		NAKAMURA-BEEMAN INC.	
DRAWN BY:		SCALE: AS NOTED	DATE: 6/04/2019
		SHEET 5 OF 10	

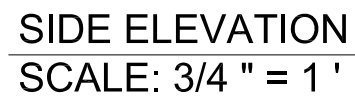


PROJECT NAME:			
MACERICH 2019 RMU			
DESCRIPTION:			
Macerich RMU- 47"W X 96"L X 82"H			
DIMENSIONS ARE IN INCHES		NAKAMURA-BEEMAN INC.	
DRAWN BY:		SCALE: AS NOTED	DATE: 6/04/2019
			SHEET 6 OF 10

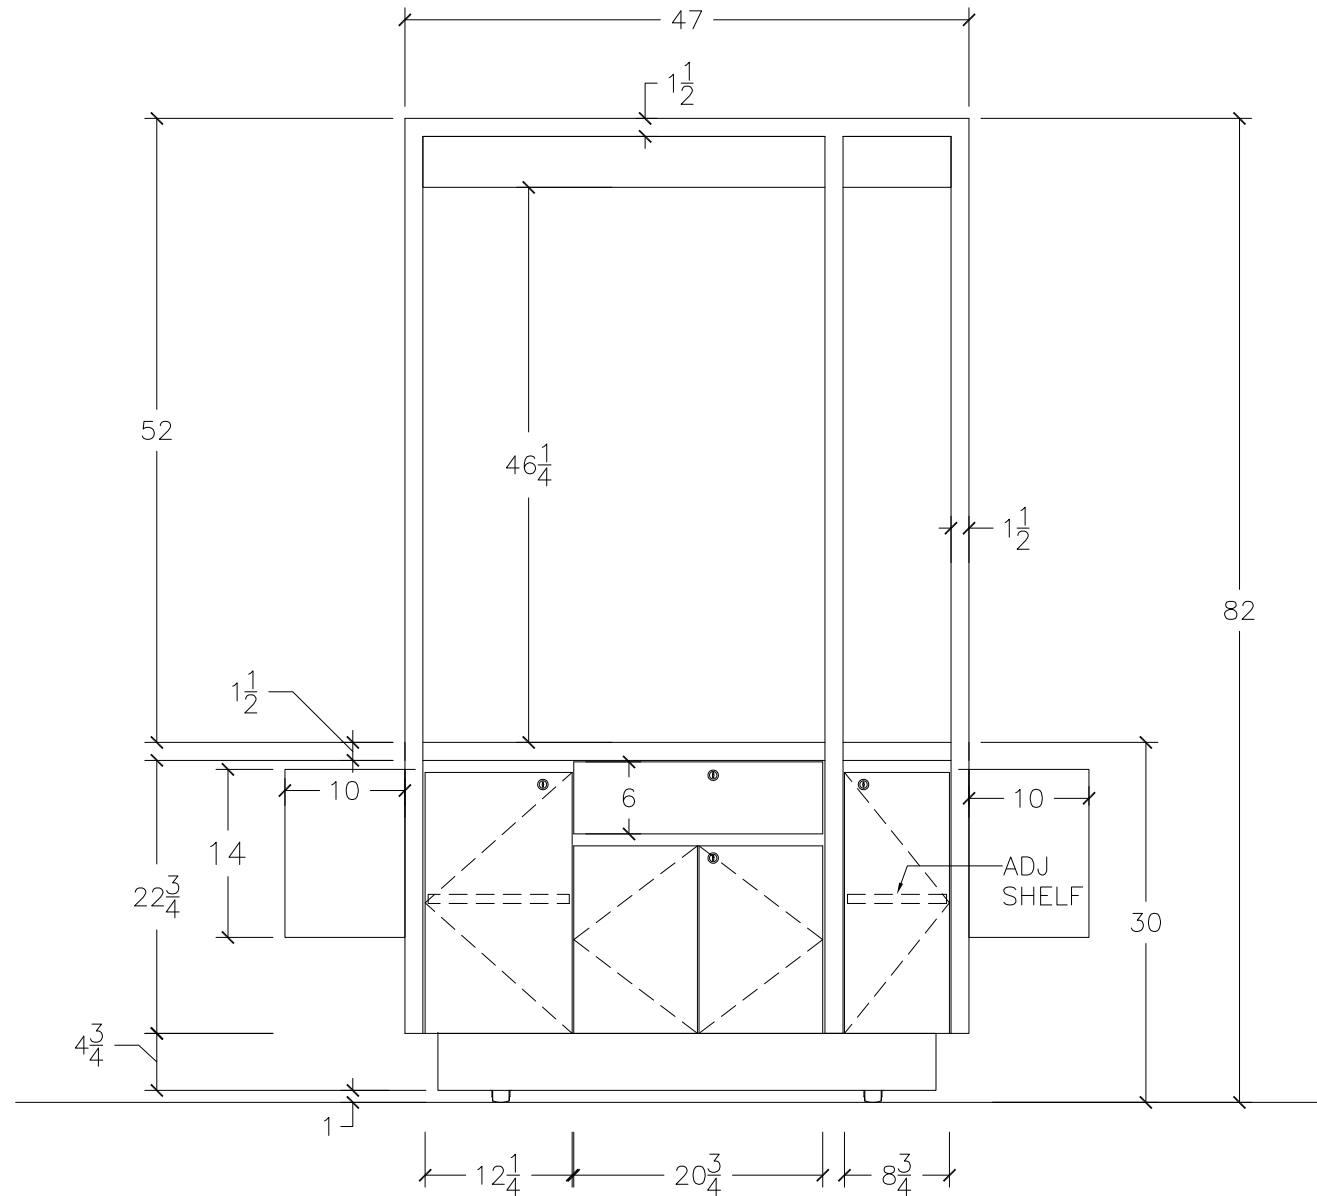


END ELEVATION
SCALE: 3/4 " = 1 '

PROJECT NAME: MACERICH 2019 RMU			
DESCRIPTION: Macerich RMU- 47"W X 96"L X 82"H			
DIMENSIONS ARE IN INCHES		NAKAMURA-BEEMAN INC.	
DRAWN BY:	SCALE: AS NOTED	DATE: 6/04/2019	SHEET 7 OF 10

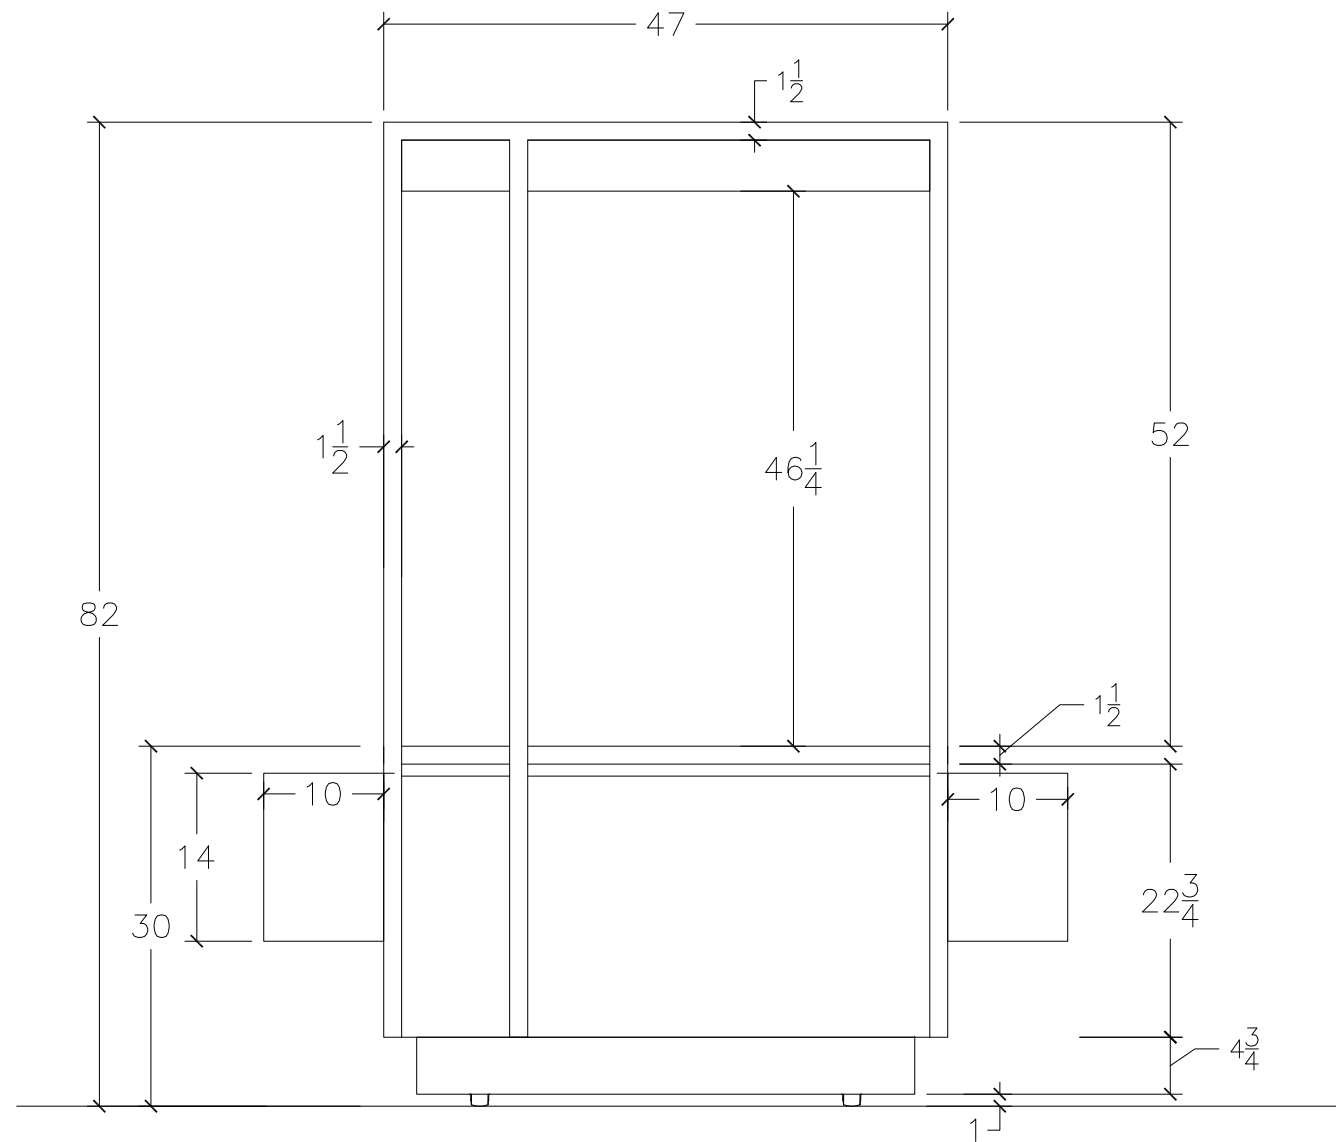

END ELEVATION
SCALE: 3/4 " = 1 '

PROJECT NAME: MACERICH 2019 RMU			
DESCRIPTION: Macerich RMU- 47"W X 96"L X 82"H			
DIMENSIONS ARE IN INCHES		NAKAMURA-BEEMAN INC.	
DRAWN BY:	SCALE: AS NOTED	DATE: 6/04/2019	SHEET 8 OF 10

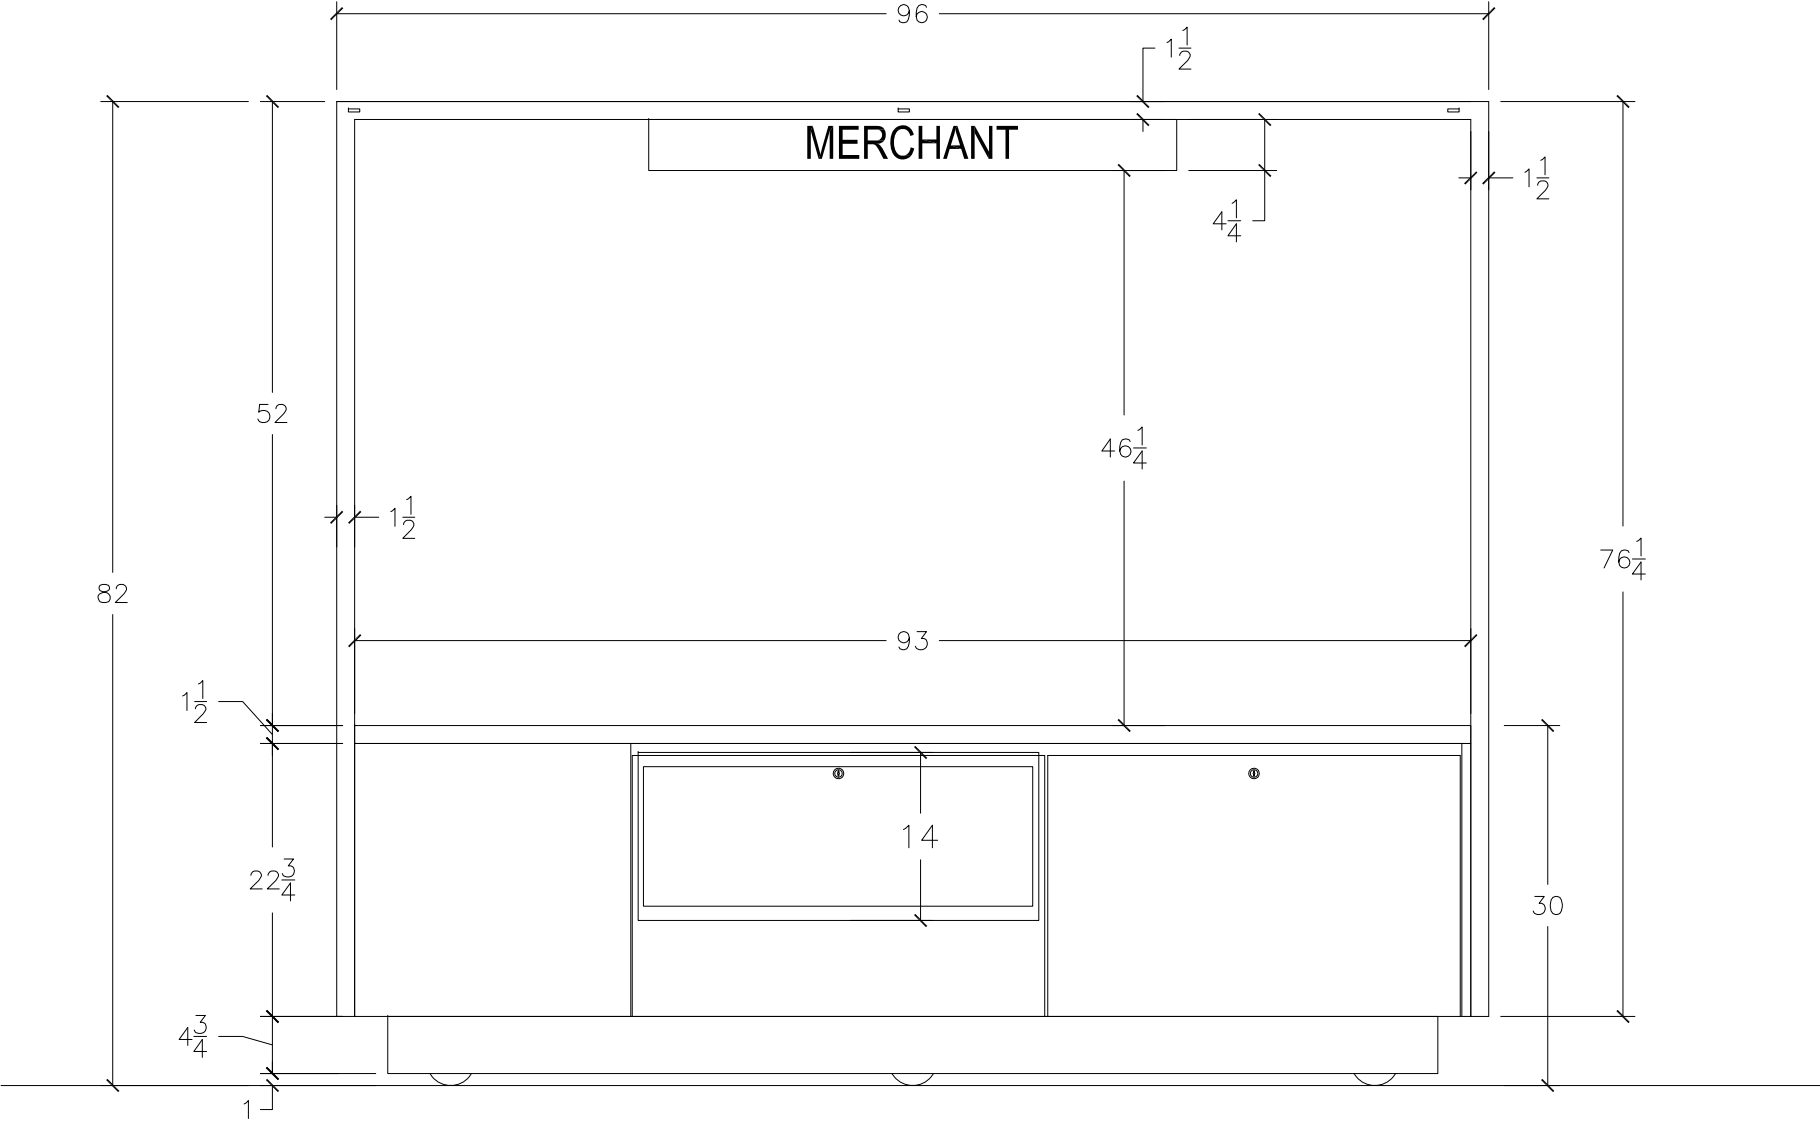

SIDE ELEVATION
SCALE: 3/4 " = 1 '


PROJECT NAME: MACERICH 2019 RMU			
DESCRIPTION: Macerich RMU- 47"W X 96"L X 82"H			
DIMENSIONS ARE IN INCHES		NAKAMURA-BEEMAN INC.	
DRAWN BY:	SCALE: AS NOTED	DATE: 6/04/2019	SHEET 9 OF 10



FORMICA 6416-NT
CHARRED FORMWOOD



HOT ROLL STEEL

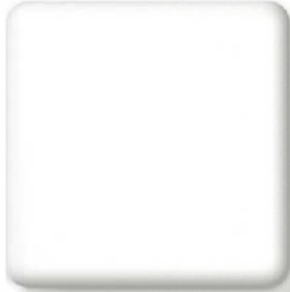

STONIA-WHITE
SOLID SURFACE

MATERIAL SAMPLE
SCALE: N.T.S

PROJECT NAME:			
MACERICH 2019 RMU			
DESCRIPTION:			
Macerich RMU- 47"W X 96"L X 82"H			
DIMENSIONS ARE IN INCHES		NAKAMURA-BEEMAN INC.	
DRAWN BY:	SCALE: AS NOTED	DATE: 6/04/2019	SHEET 10 OF 10