



merchandising diagram

SHEET NUMBER: RI14.3006  
 DATE: 5.7.2014  
 CLIENT: VINTAGE FAIRE MALL  
 PROJECT: LAKEWOOD CENTER  
 DESIGNER: Dan Clark  
 DETAILER: J. VASQUEZ  
 PROJECT MANAGER: L. PATZ  
 QUANTITY: 20  
 DRAWING FILE: MACERICH-VINTAGE FAIRE MALL\_RMU

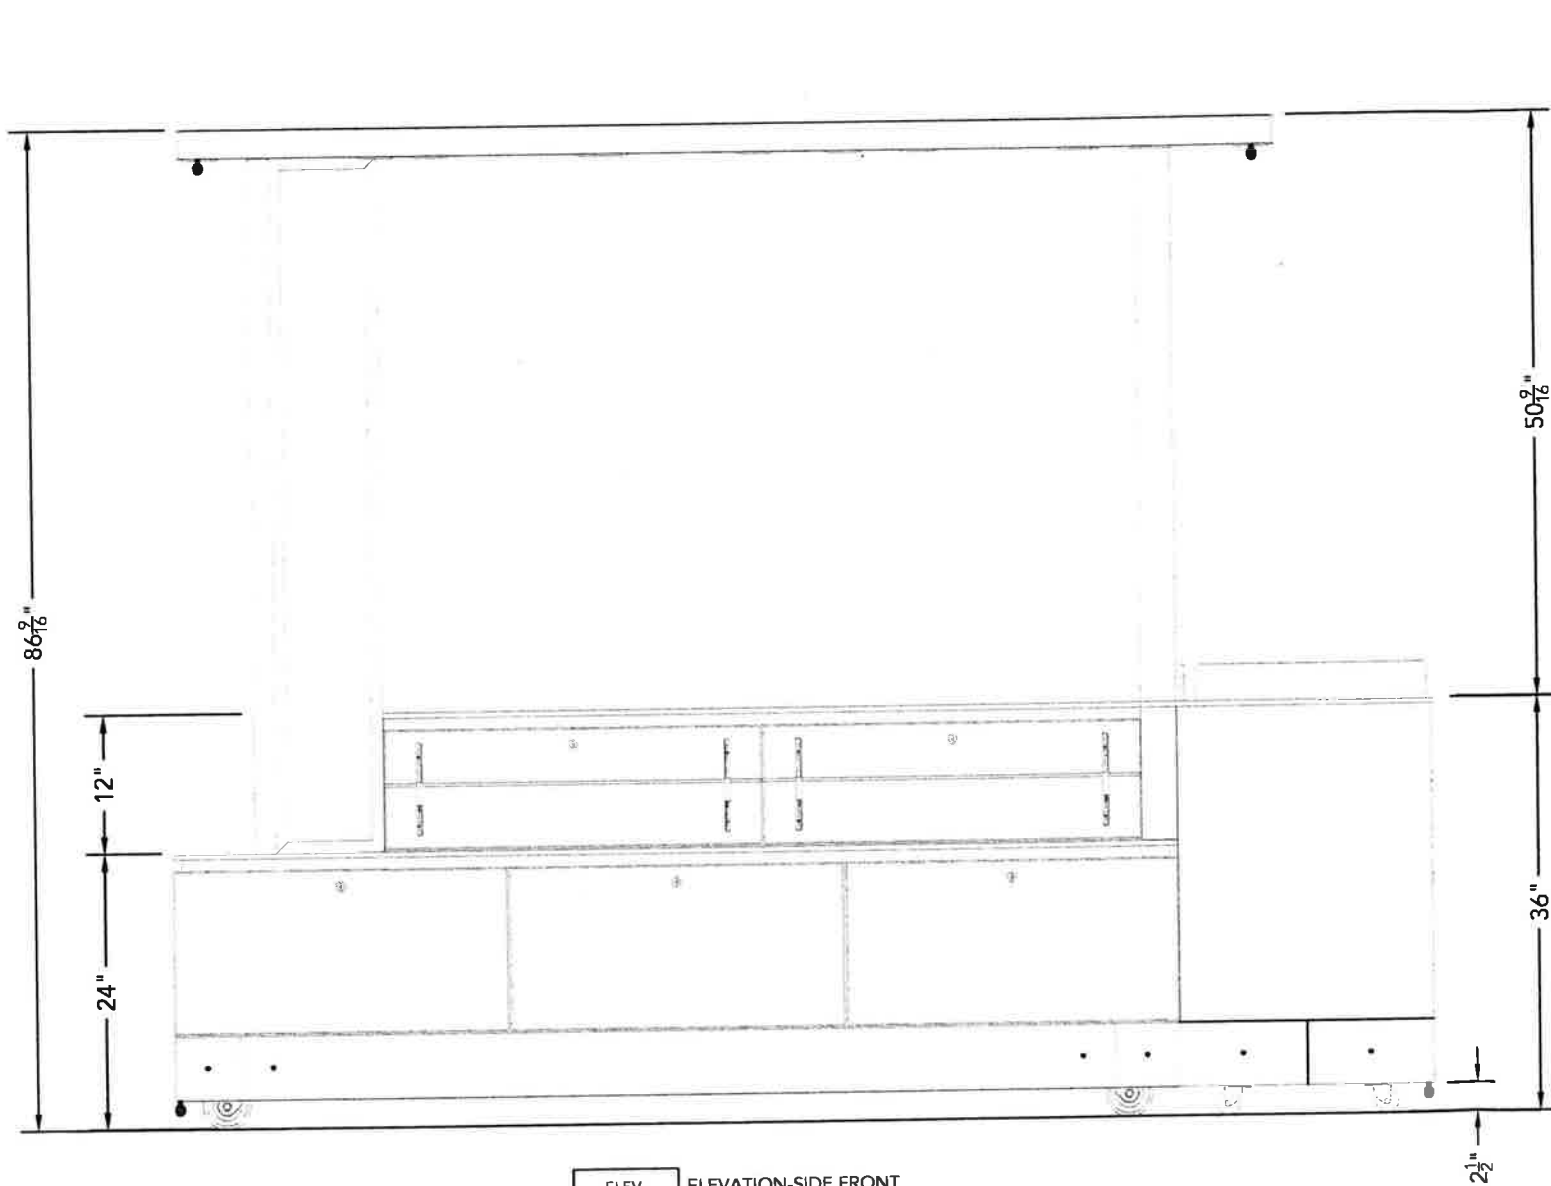

ELEV.	ELEVATION-SIDE FRONT
2	SCALE: 3/4"=1'-0"

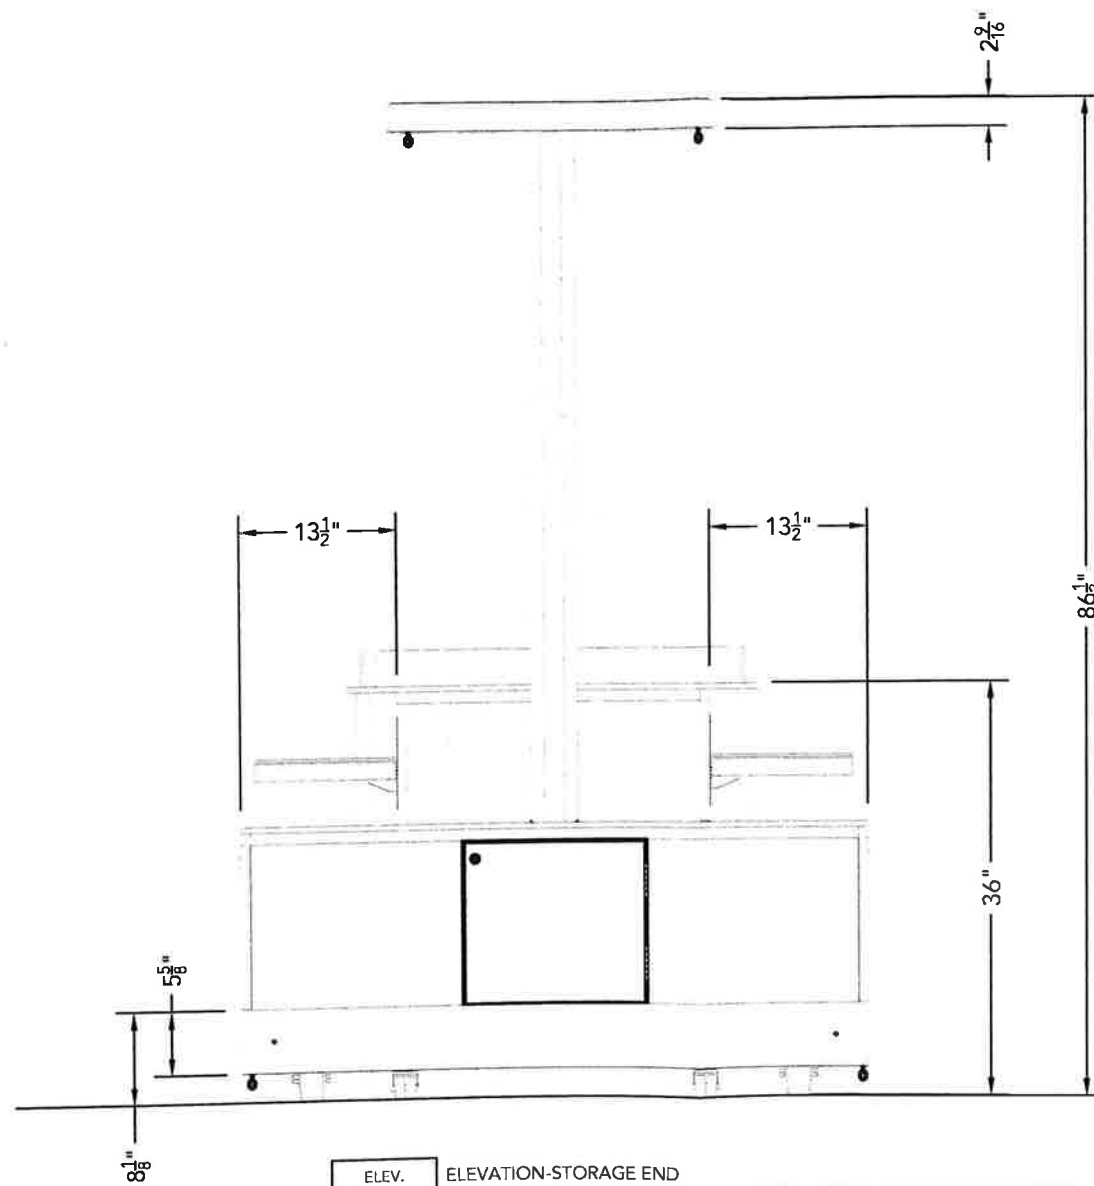

ELEV.	ELEVATION-STORAGE END
4	SCALE: 3/4"=1'-0"

MACERICH  
 VINTAGE FAIRE MALL  
 CORPORATE UNIT


This drawing, and the information contained herein, is the property of STAK Design, Inc. It may not be reproduced or copied in whole or in part. Any unauthorized use on any other project may be subject to penalty by law.





1540 LUNA ROAD  
 CARROLLTON, TX 75006  
 972.323.0100  
 WWW.STAKDESIGN.COM



merchandising diagram

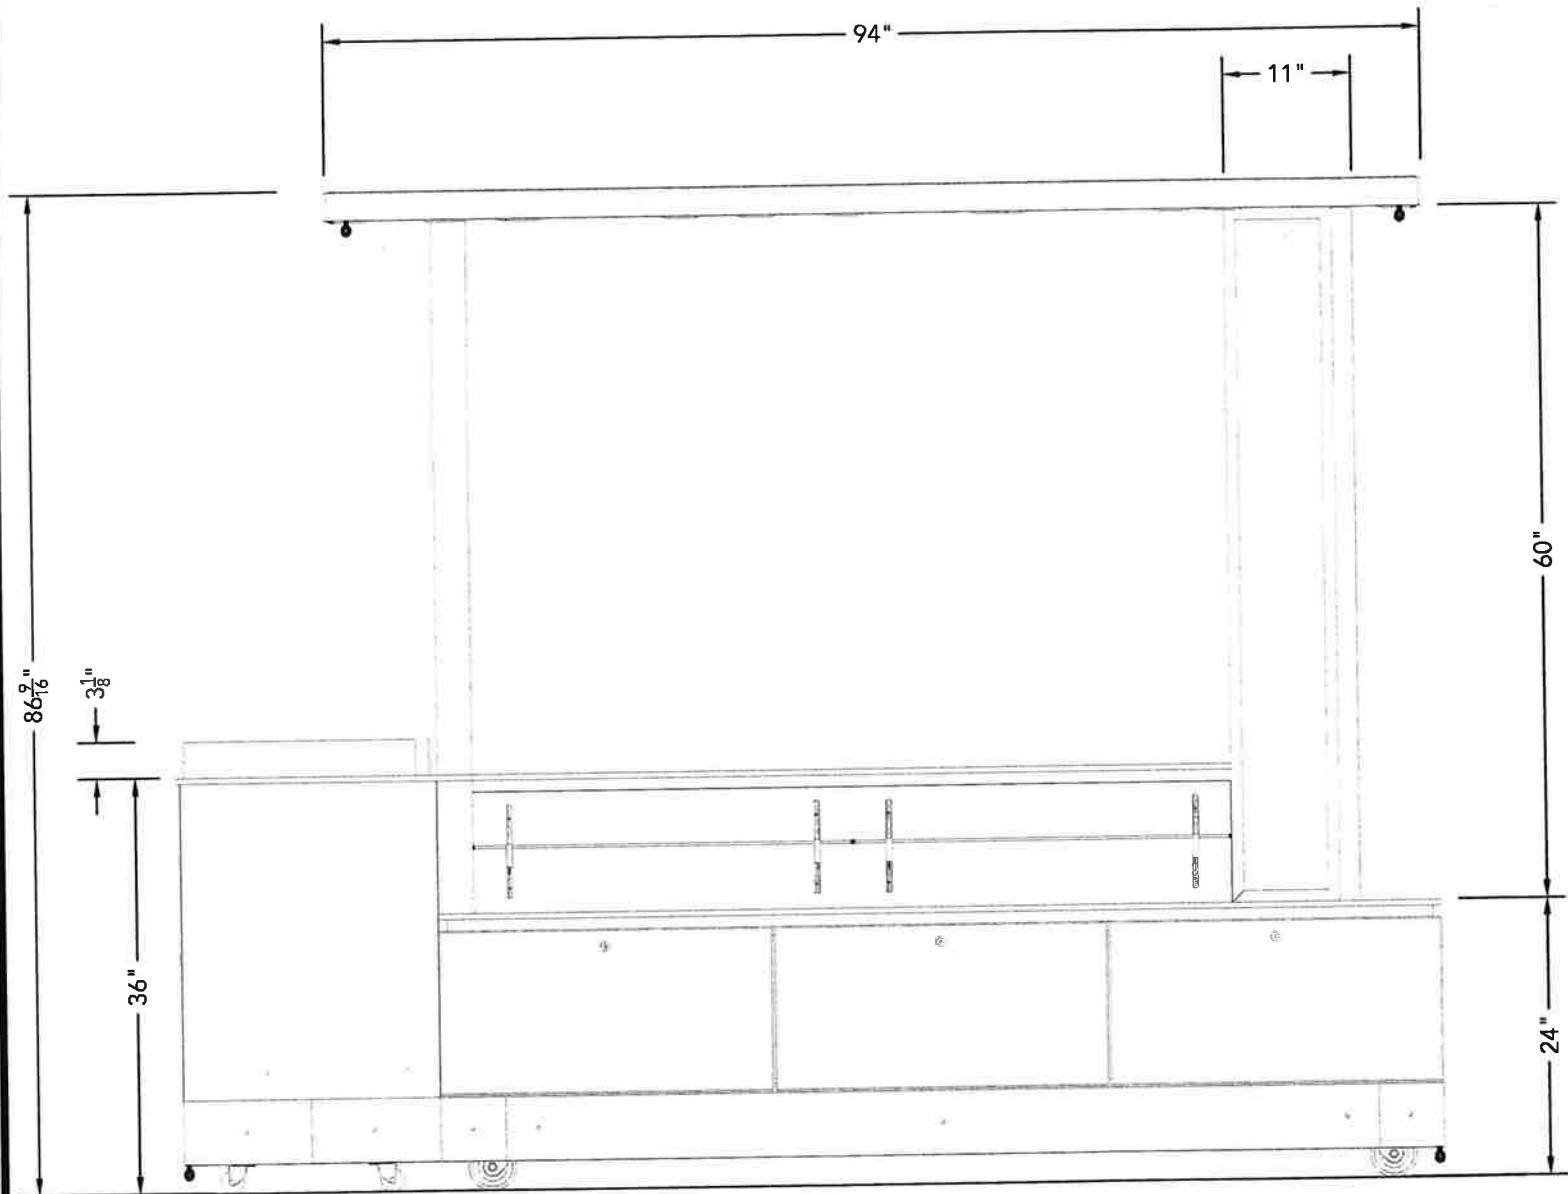

ELEV.	ELEVATION-SIDE BACK
1	SCALE: 3/4"=1'-0"

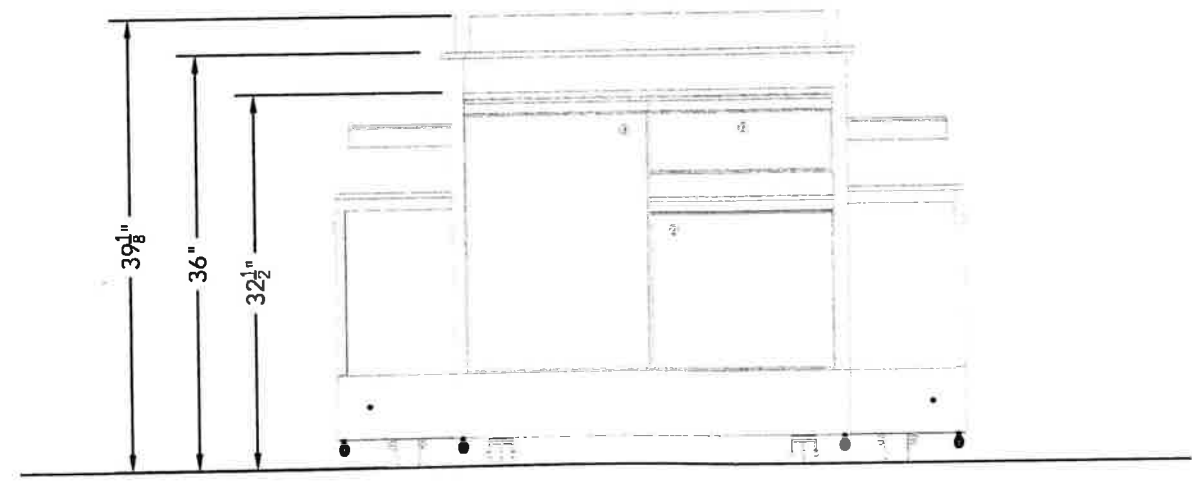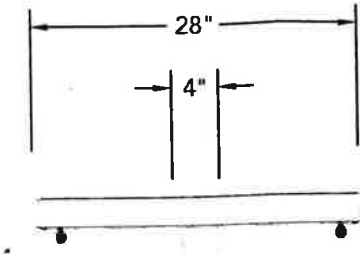

ELEV.	ELEVATION-CASH STAND
3	SCALE: 3/4"=1'-0"

JOB NUMBER  
R114\_3006  
DATE  
5.7.2014  
CLIENT  
MACERICH  
PROJECT  
LAKEWOOD CENTER  
DESIGNER  
Dan Clark  
DETAILER  
J. VASQUEZ  
PROJECT MANAGER  
L. PATZ  
QUANTITY  
20  
DRAWING FILE  
MACERICH-VINTAGE FAIRE  
MALL\_RMU

MACERICH  
VINTAGE FAIRE MALL  
CORPORATE UNIT


This drawing, and the information contained herein, is the property of STAK Design, Inc. It may not be reproduced or copied in whole or in part. Any unauthorized use on any other project may be subject to penalty by law.

STAK DESIGN

1540 LUNA ROAD  
CARROLLTON, TX 75006  
972.323.0100  
WWW.STAKDESIGN.COM



merchandising diagram

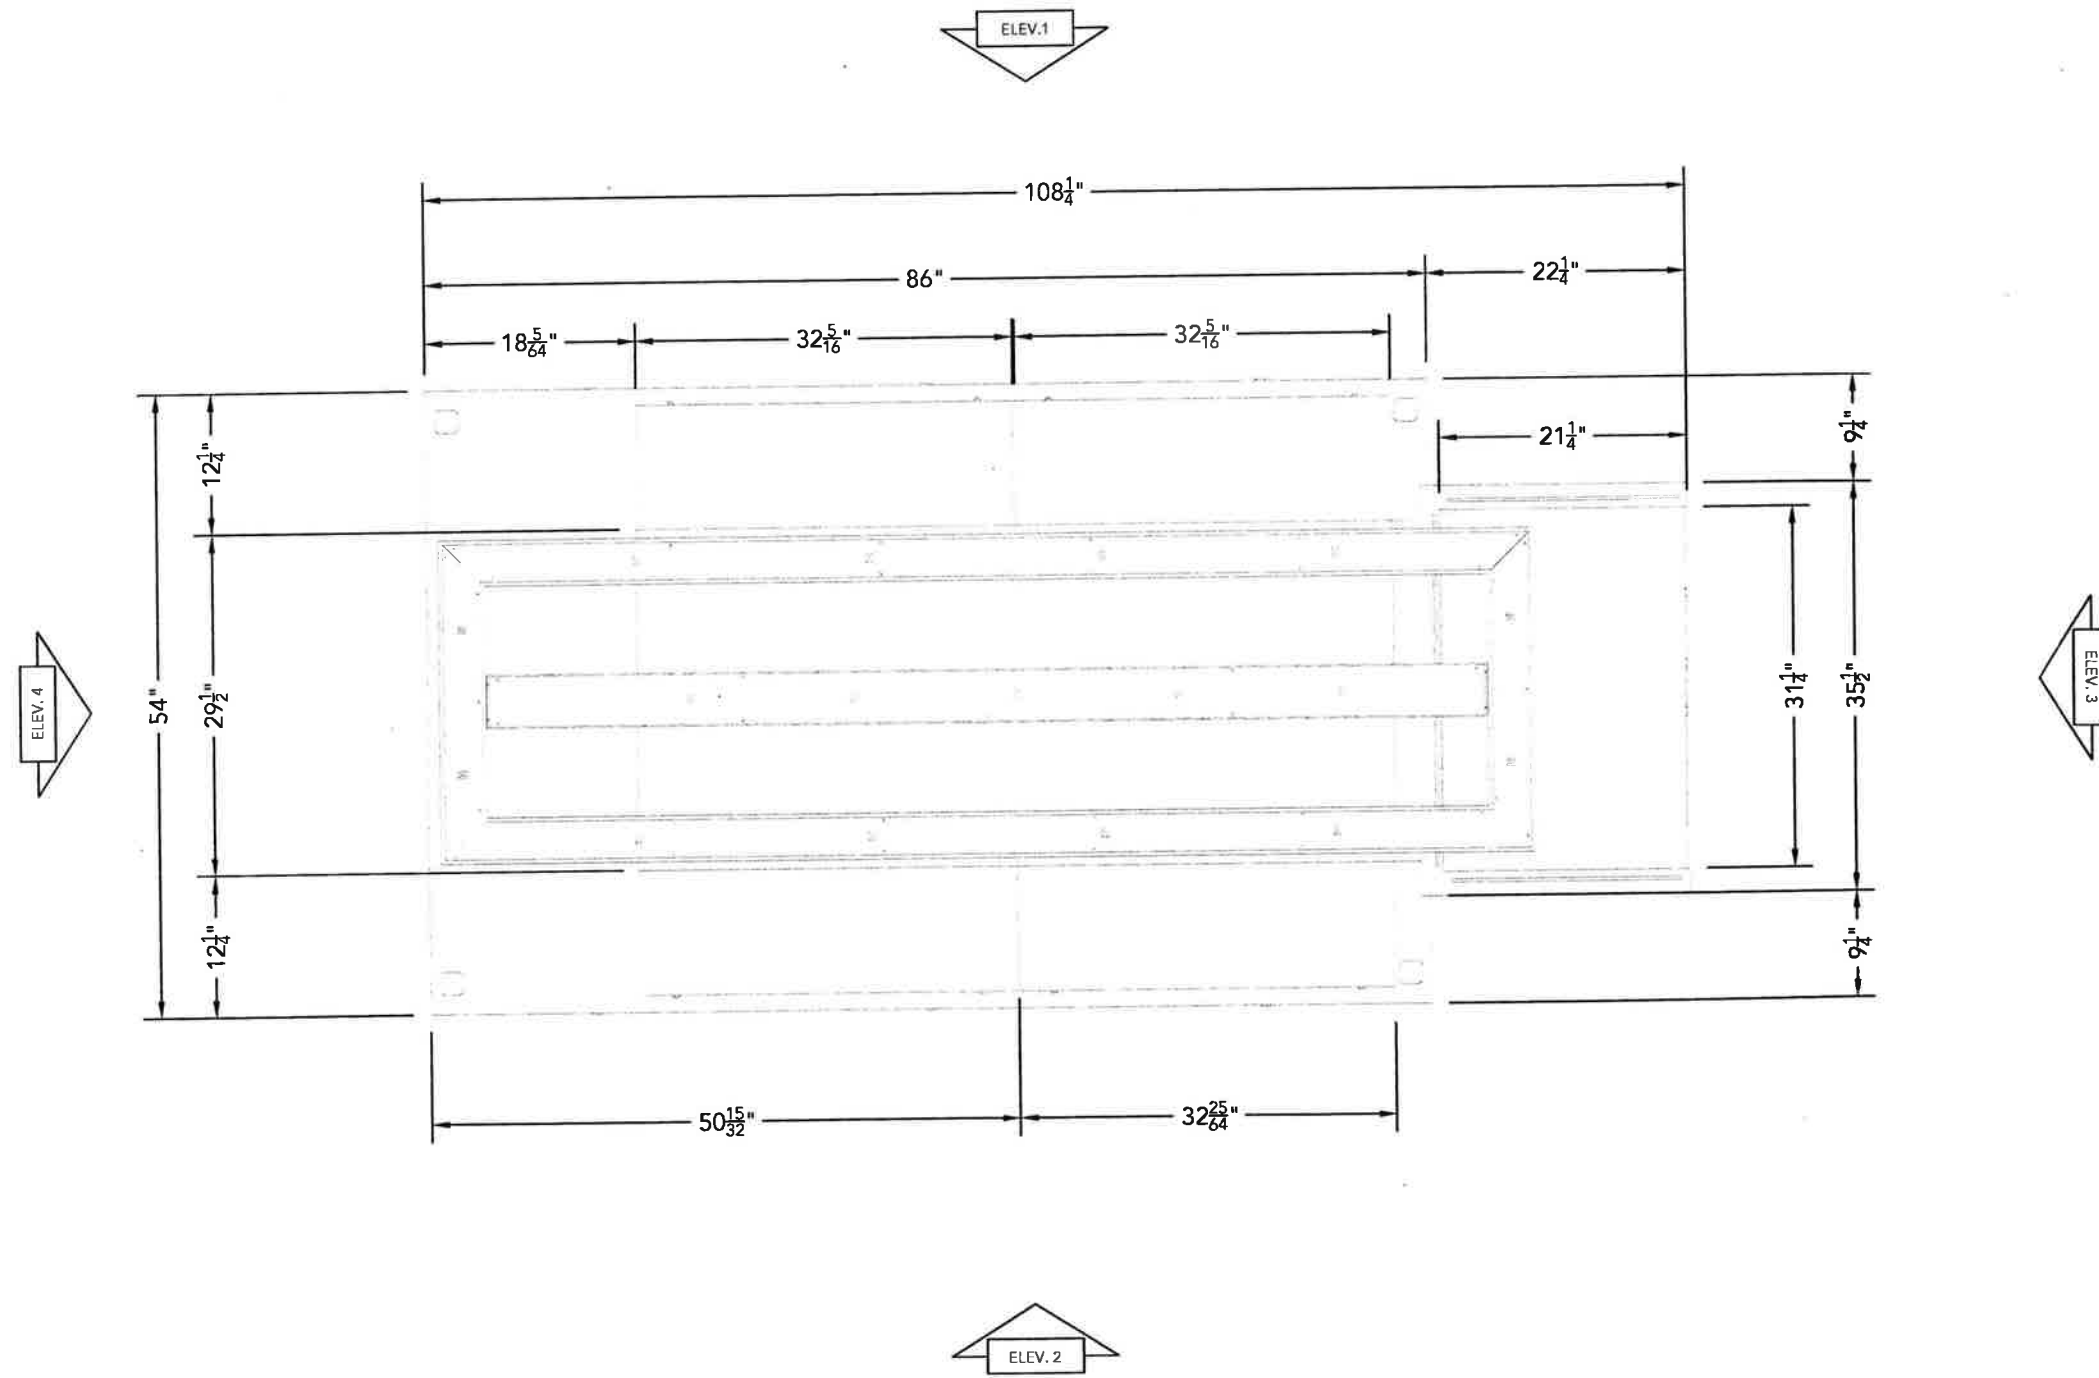

PLAN	PLAN AT COUNTER
1	SCALE: 3/4" = 1'-0"

JOB NUMBER  
R114.3006  
DATE  
5.7.2014  
CLIENT  
MACERICH  
PROJECT  
VINTAGE FAIRE MALL  
DESIGNER  
Dan Clark  
DETAILER  
J. VASQUEZ  
PROJECT MANAGER  
L. PATZ  
QUANTITY  
20  
DRAWING FILE  
MACERICH-VINTAGE FAIRE  
MALL\_RMJ

MACERICH  
VINTAGE FAIRE MALL  
CORPORATE UNIT

This drawing and the information contained herein, is the property of STAK Design, INC. It may not be reproduced or copied in whole or in part. Any unauthorized use on any other project may be subject to penalty by law.

**STAK DESIGN**

1540 LUNA ROAD  
CARROLLTON, TX 75006  
972.323.0100  
WWW.STAKDESIGN.COM